



GROUND FLOOR PLAN AS EXISTING 1:100@ A1

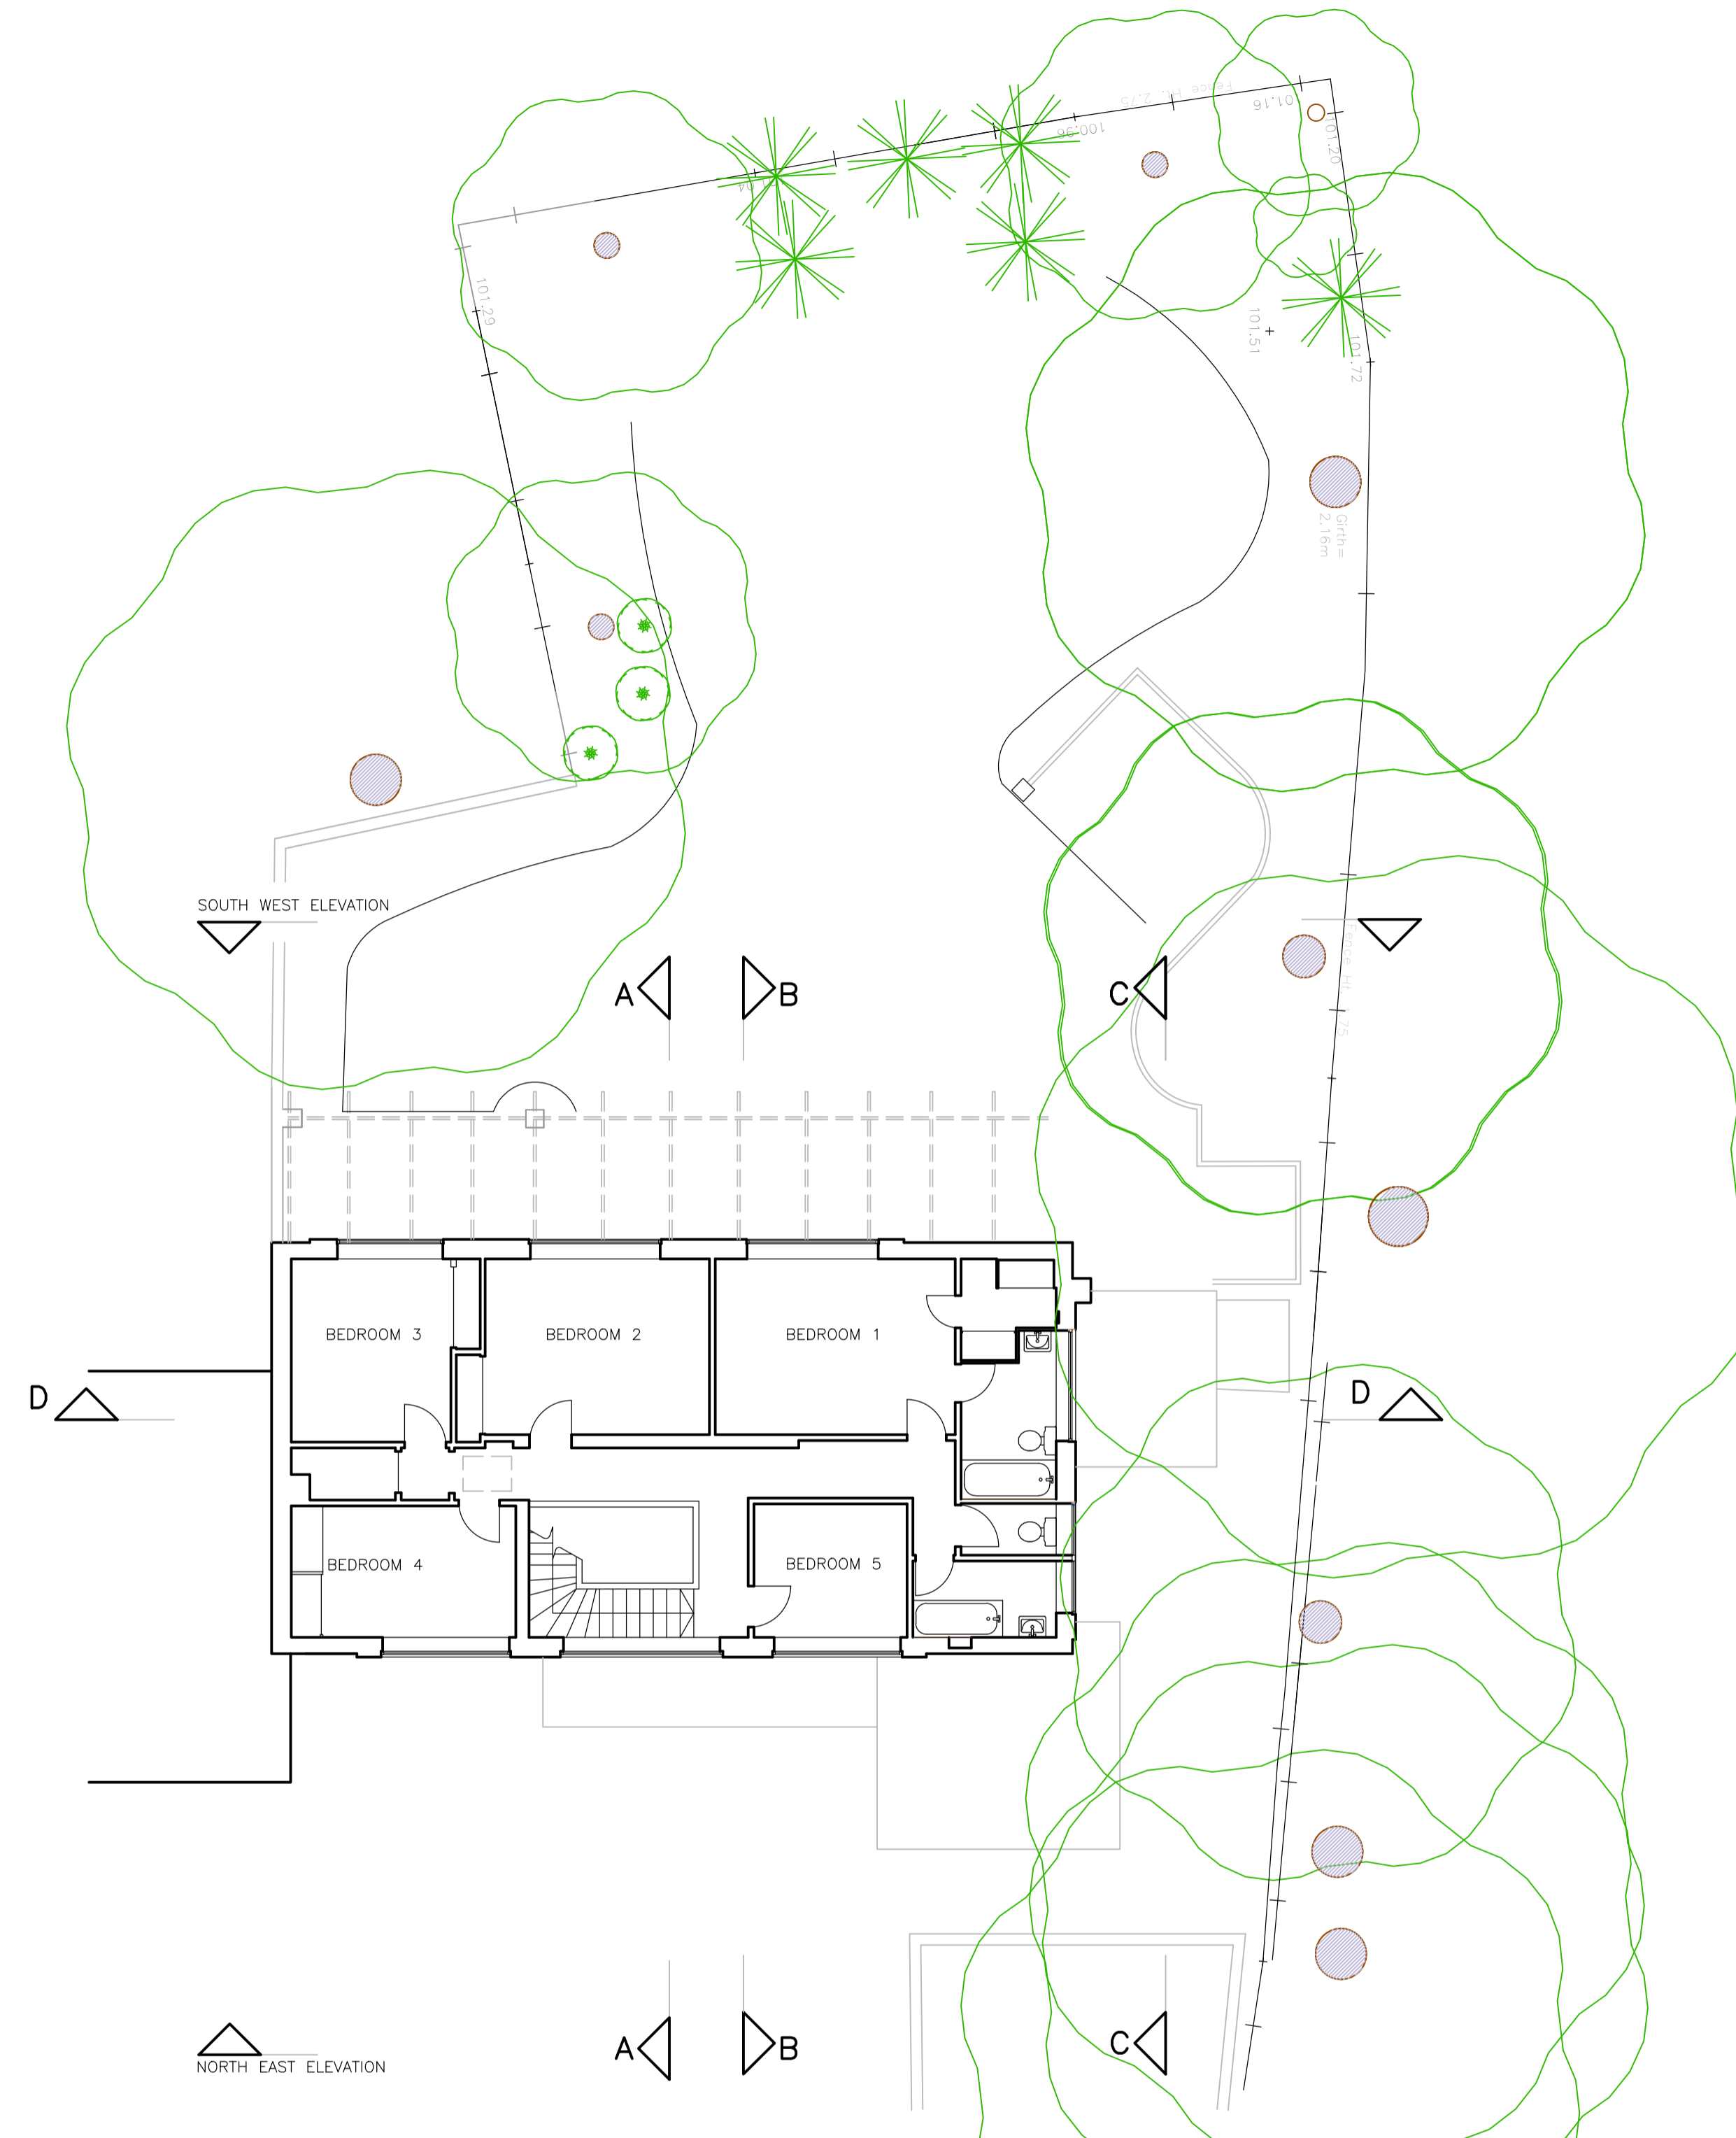

FIRST FLOOR PLAN AS EXISTING 1:100@ A1

FLOOR PLANS AS EXISTING 1:100@A1

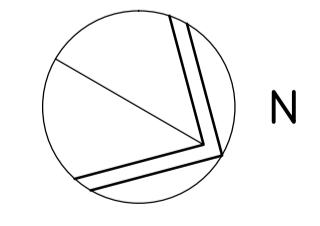

THESE DRAWINGS PREPARED FROM DRAWINGS PRODUCED BY OTHERS

REVISIONS



**6 FIELD WAY
CAMBRIDGE
CB1 8 R W**
TEL 01223 411631
MOBILE 07860 650239
george@gckarch.com

GCK ARCHITECTS LIMITED

Project: 4 FROGNAL CLOSE LONDON NW3 6YB

Project No:

Title: FLOOR PLANS AS EXISTING

Dwg Rev

Type Elem No.

Scale 1:100 @ A1

Date SEPT 2014

L(PL)4FRG/100