


0m 1m 2m 3m

vicky thornton design
Mob 07785536198
email vicky@vickythorntondesign.co.uk

project 103 Camden Mews

title PROPOSED GROUND FLOOR PLAN
General arrangement
CM_07_101
SCALE: 1:50 @A3

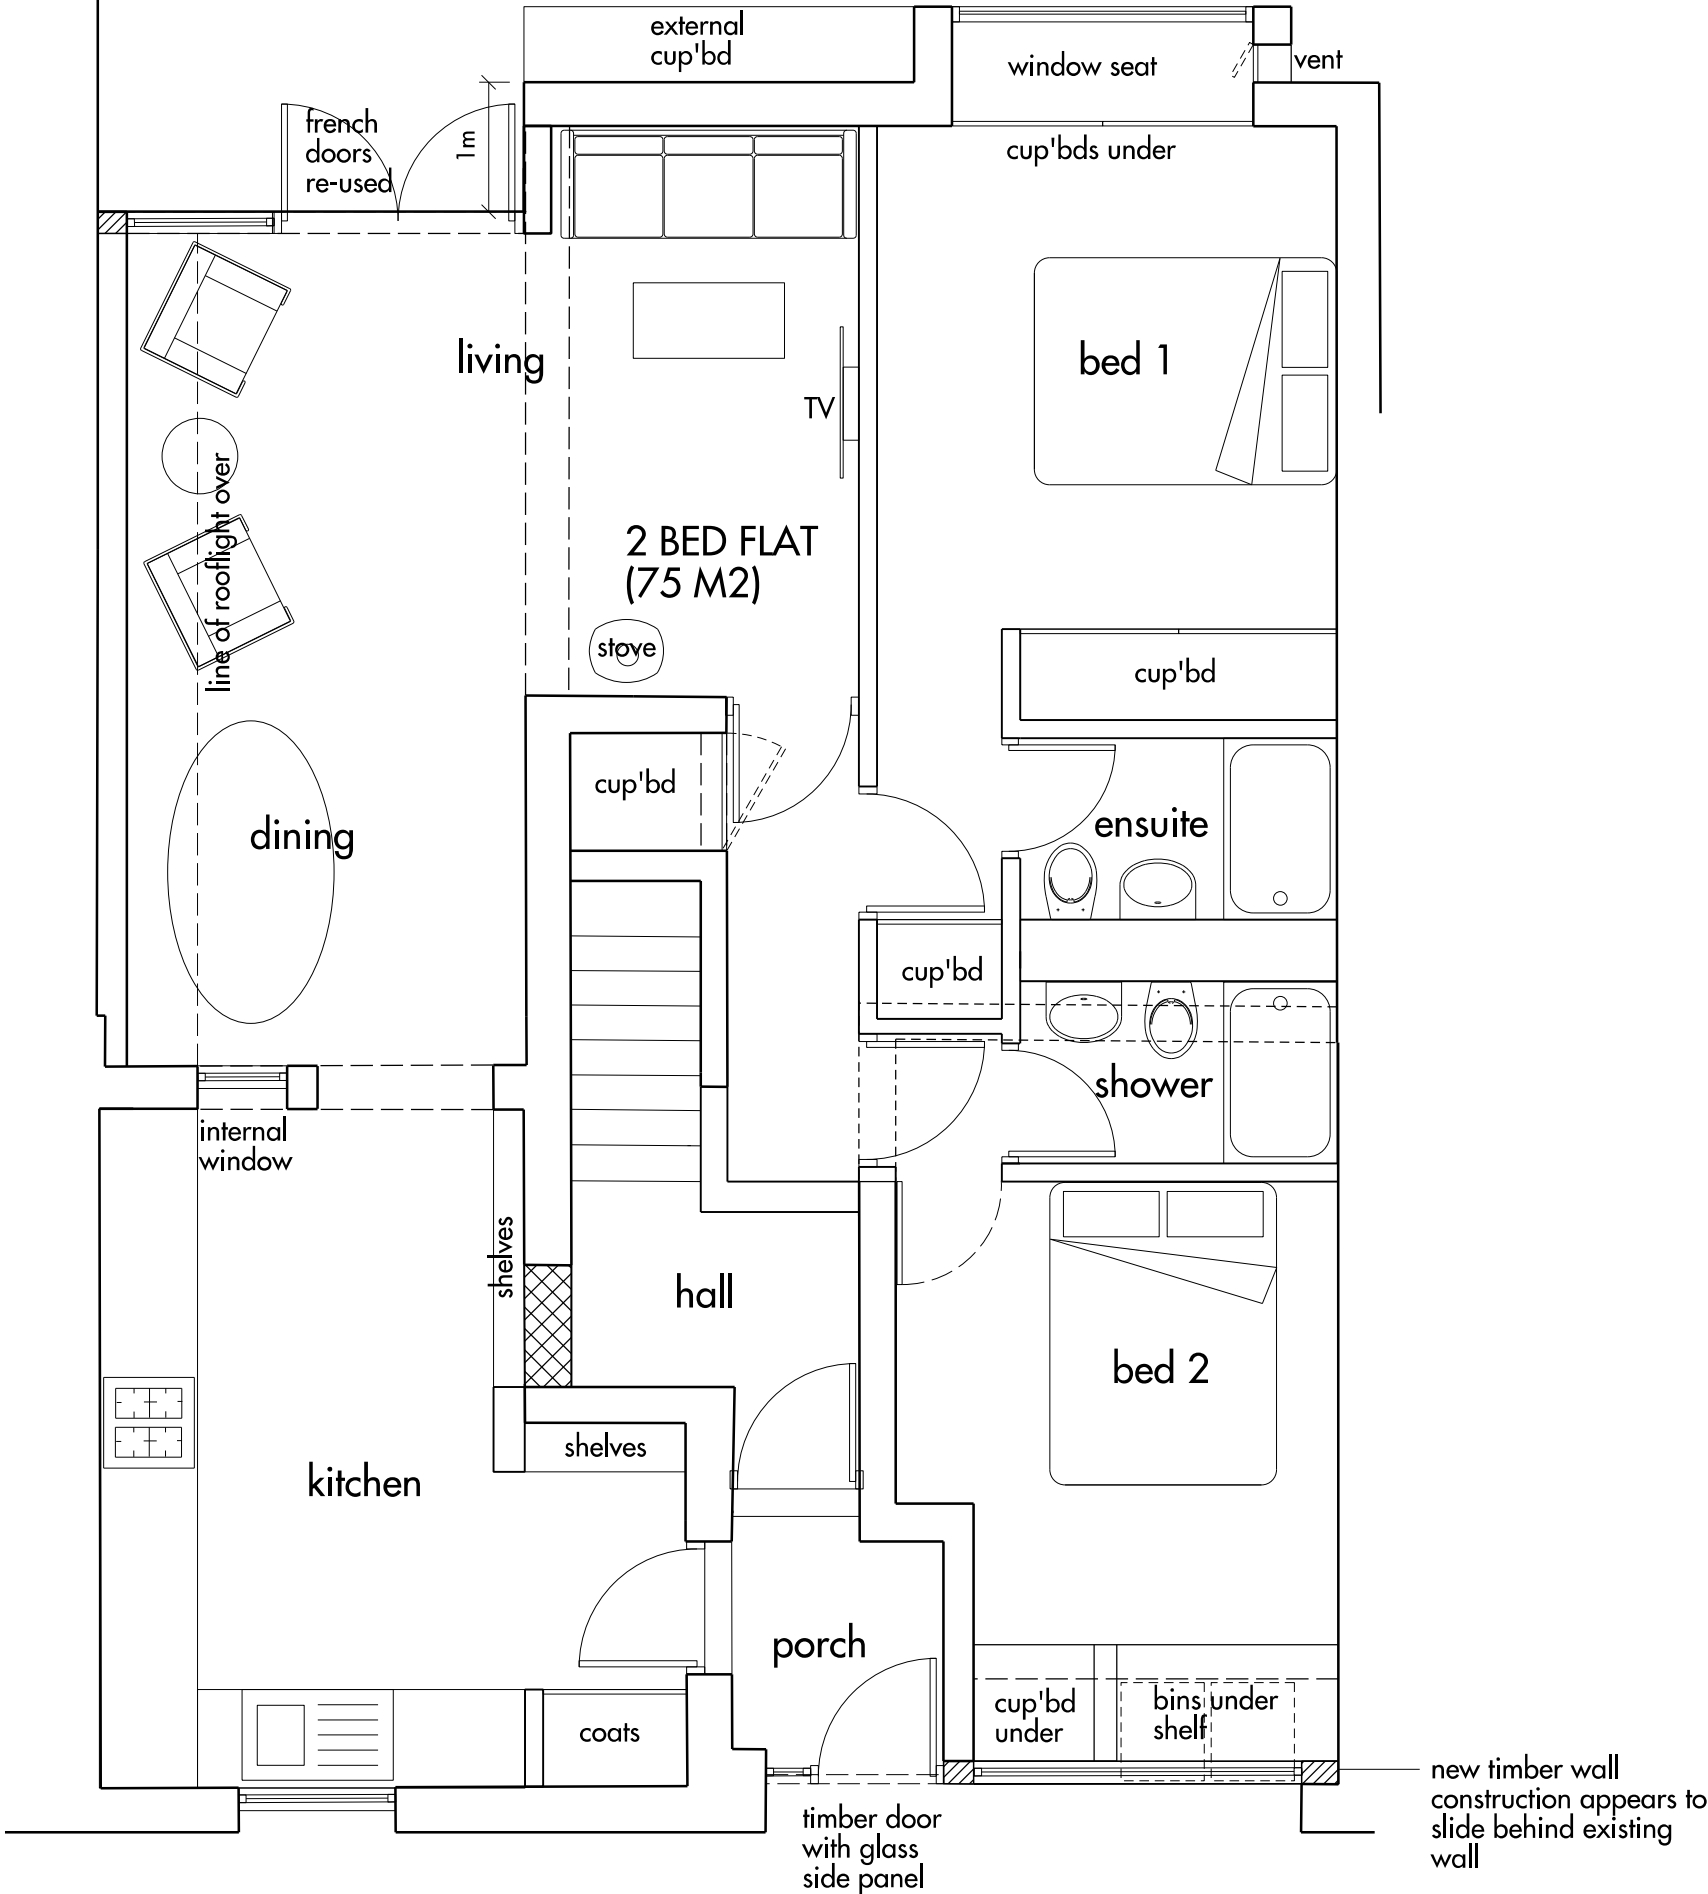

REV	DATE	DESCRIPTION	REV	DATE	OKD
P1	22.12.16	PLANNING			VT
P2	08.03.17	PLANNING			VT
P3	14.03.17	PLANNING			VT
P4	12.04.17	PLANNING			VT

issue

P4