


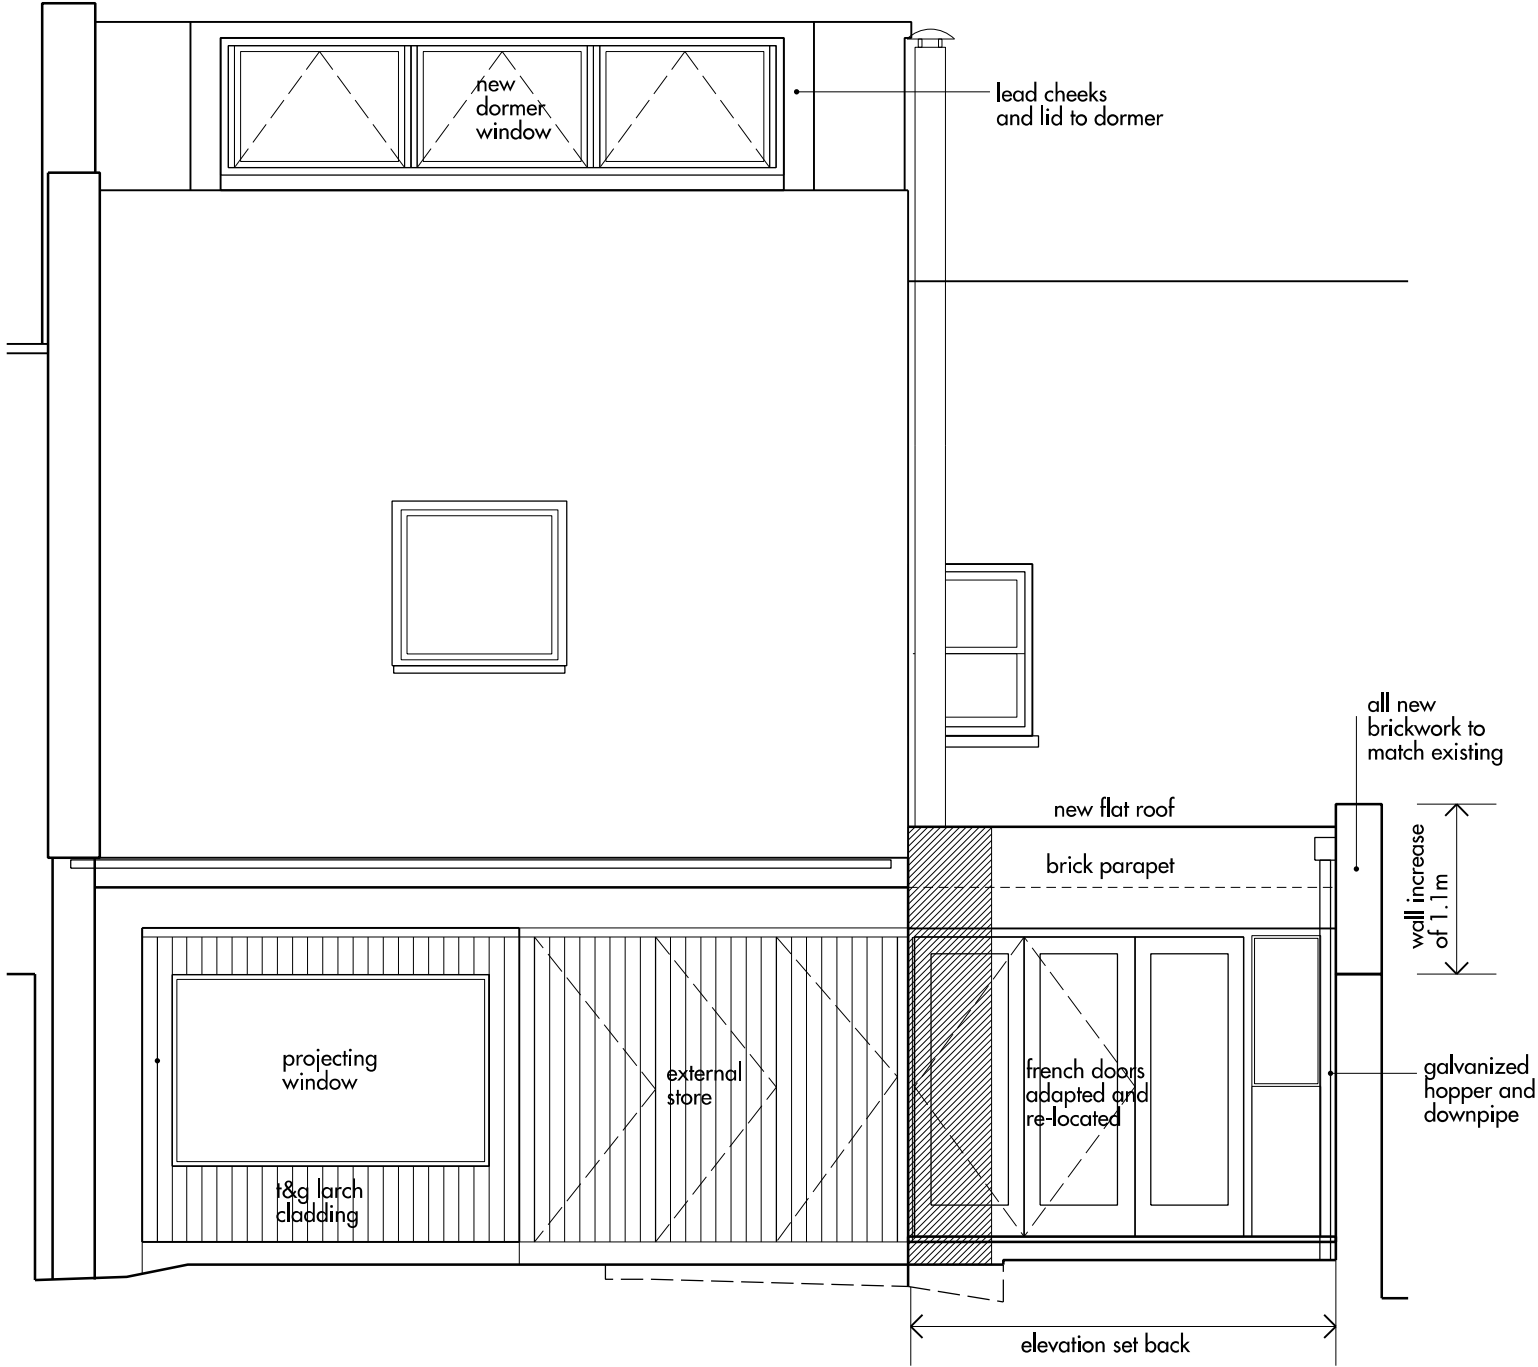

vicky thornton design

Mob 07785536198

email vicky@vickythorntondesign.co.uk

project 103 Camden Mews

title NORTH ELEVATION

General arrangement

CM_07_202

SCALE: 1:50 @A3

REV	DATE	DESCRIPTION	REV	DATE	OKD
P1	22.12.16	PLANNING			VT
P2	14.03.17	PLANNING			VT
P3	12.04.17	PLANNING			VT

issue

P3