


Site Location Plan scale 1:1250

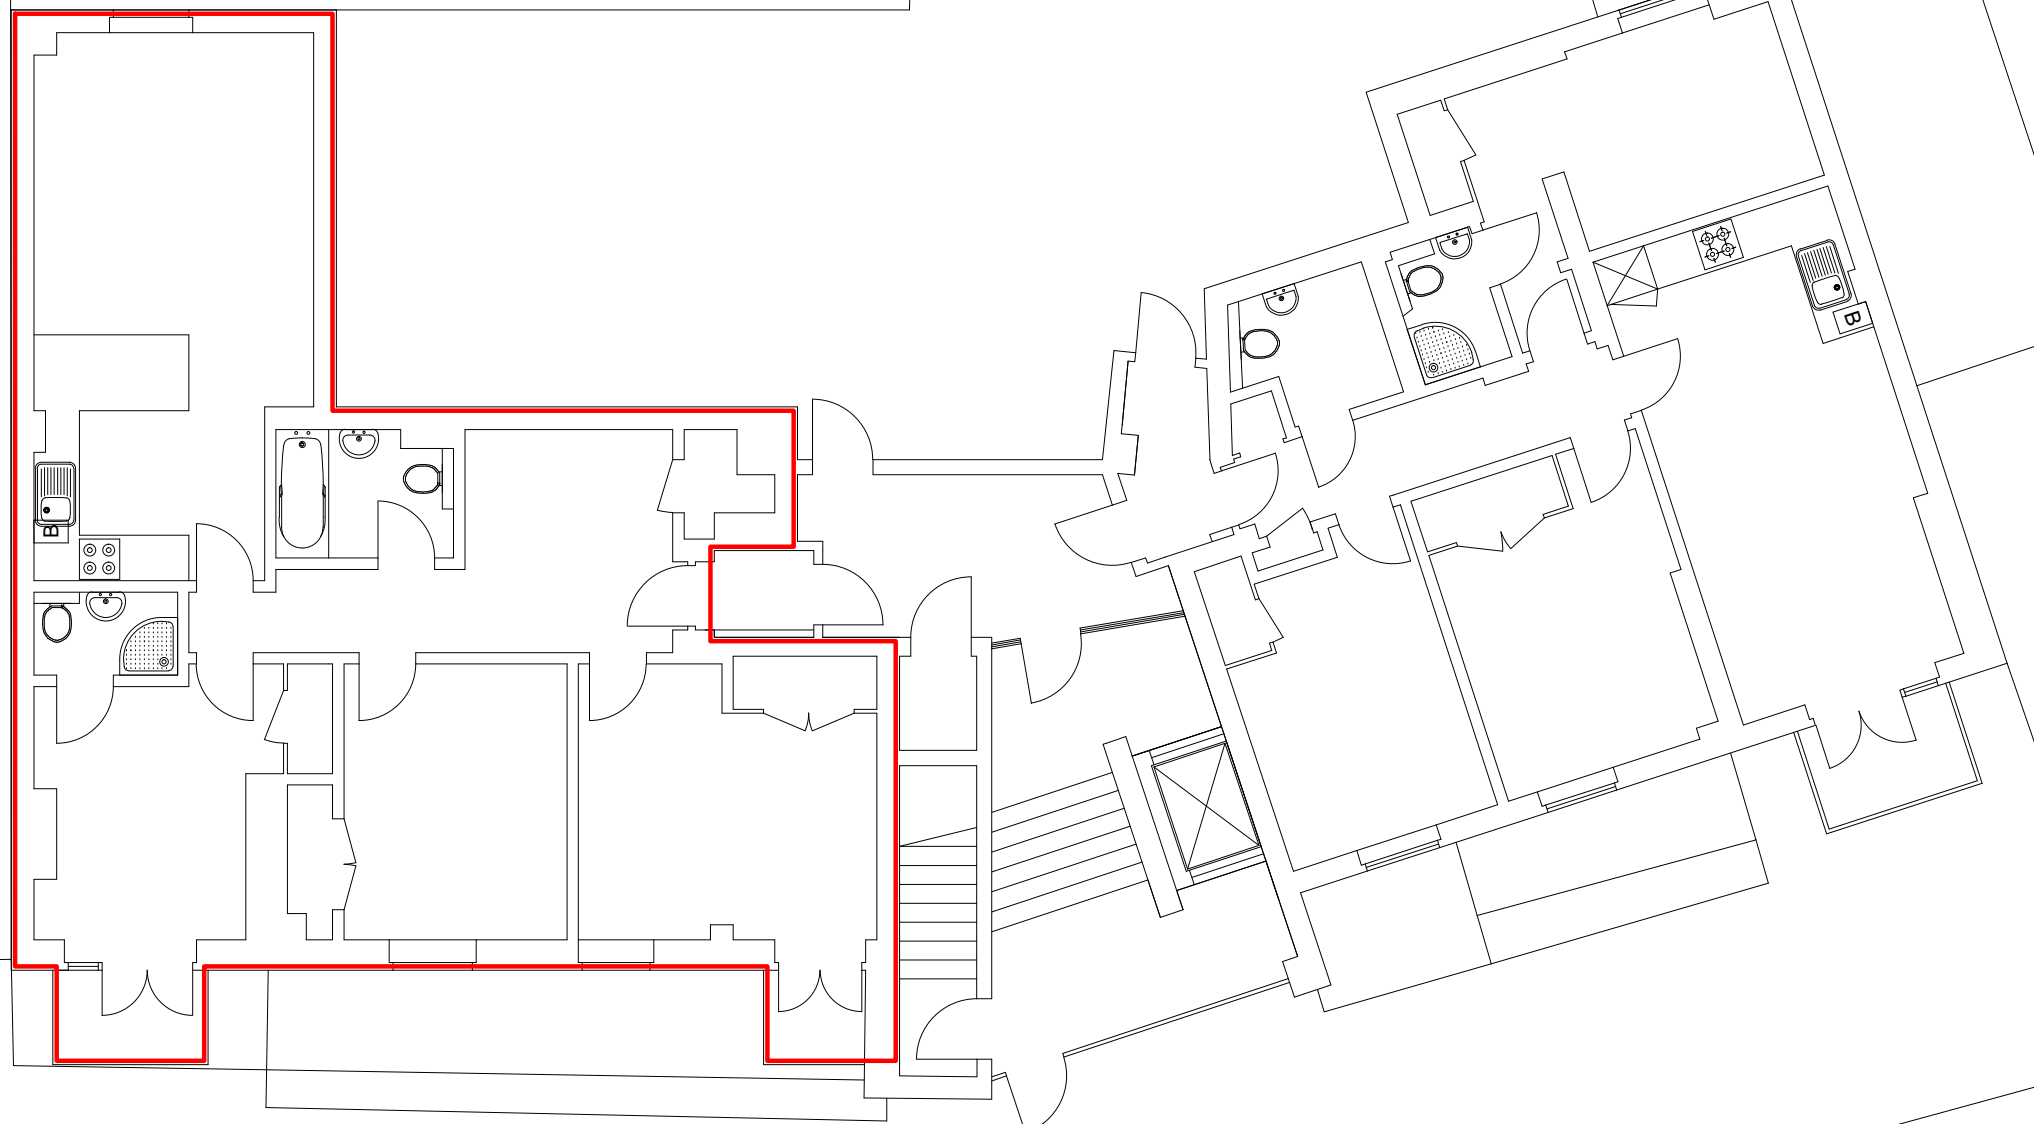

← Z ← Ground Floor Plan scale 1:100

☐ = EXTENT OF DEMISED PREMISES

PROJECT
Flat 4
 26-30 Cubitt Street,
 London, WC1X 0LS

DRAWING

APPROXIMATE G.I.A.
89 SQ M / 958 SQ FT

SCALE	DRAWN
1:100 / 1:1250	AYH
PAPER SIZE	CHECKED

A3	MG
FPZ	DATE

108247	02/04/13
--------	----------

floorplanz

www.floorplanz.co.uk