

 


Pre-existing Floor Plan:

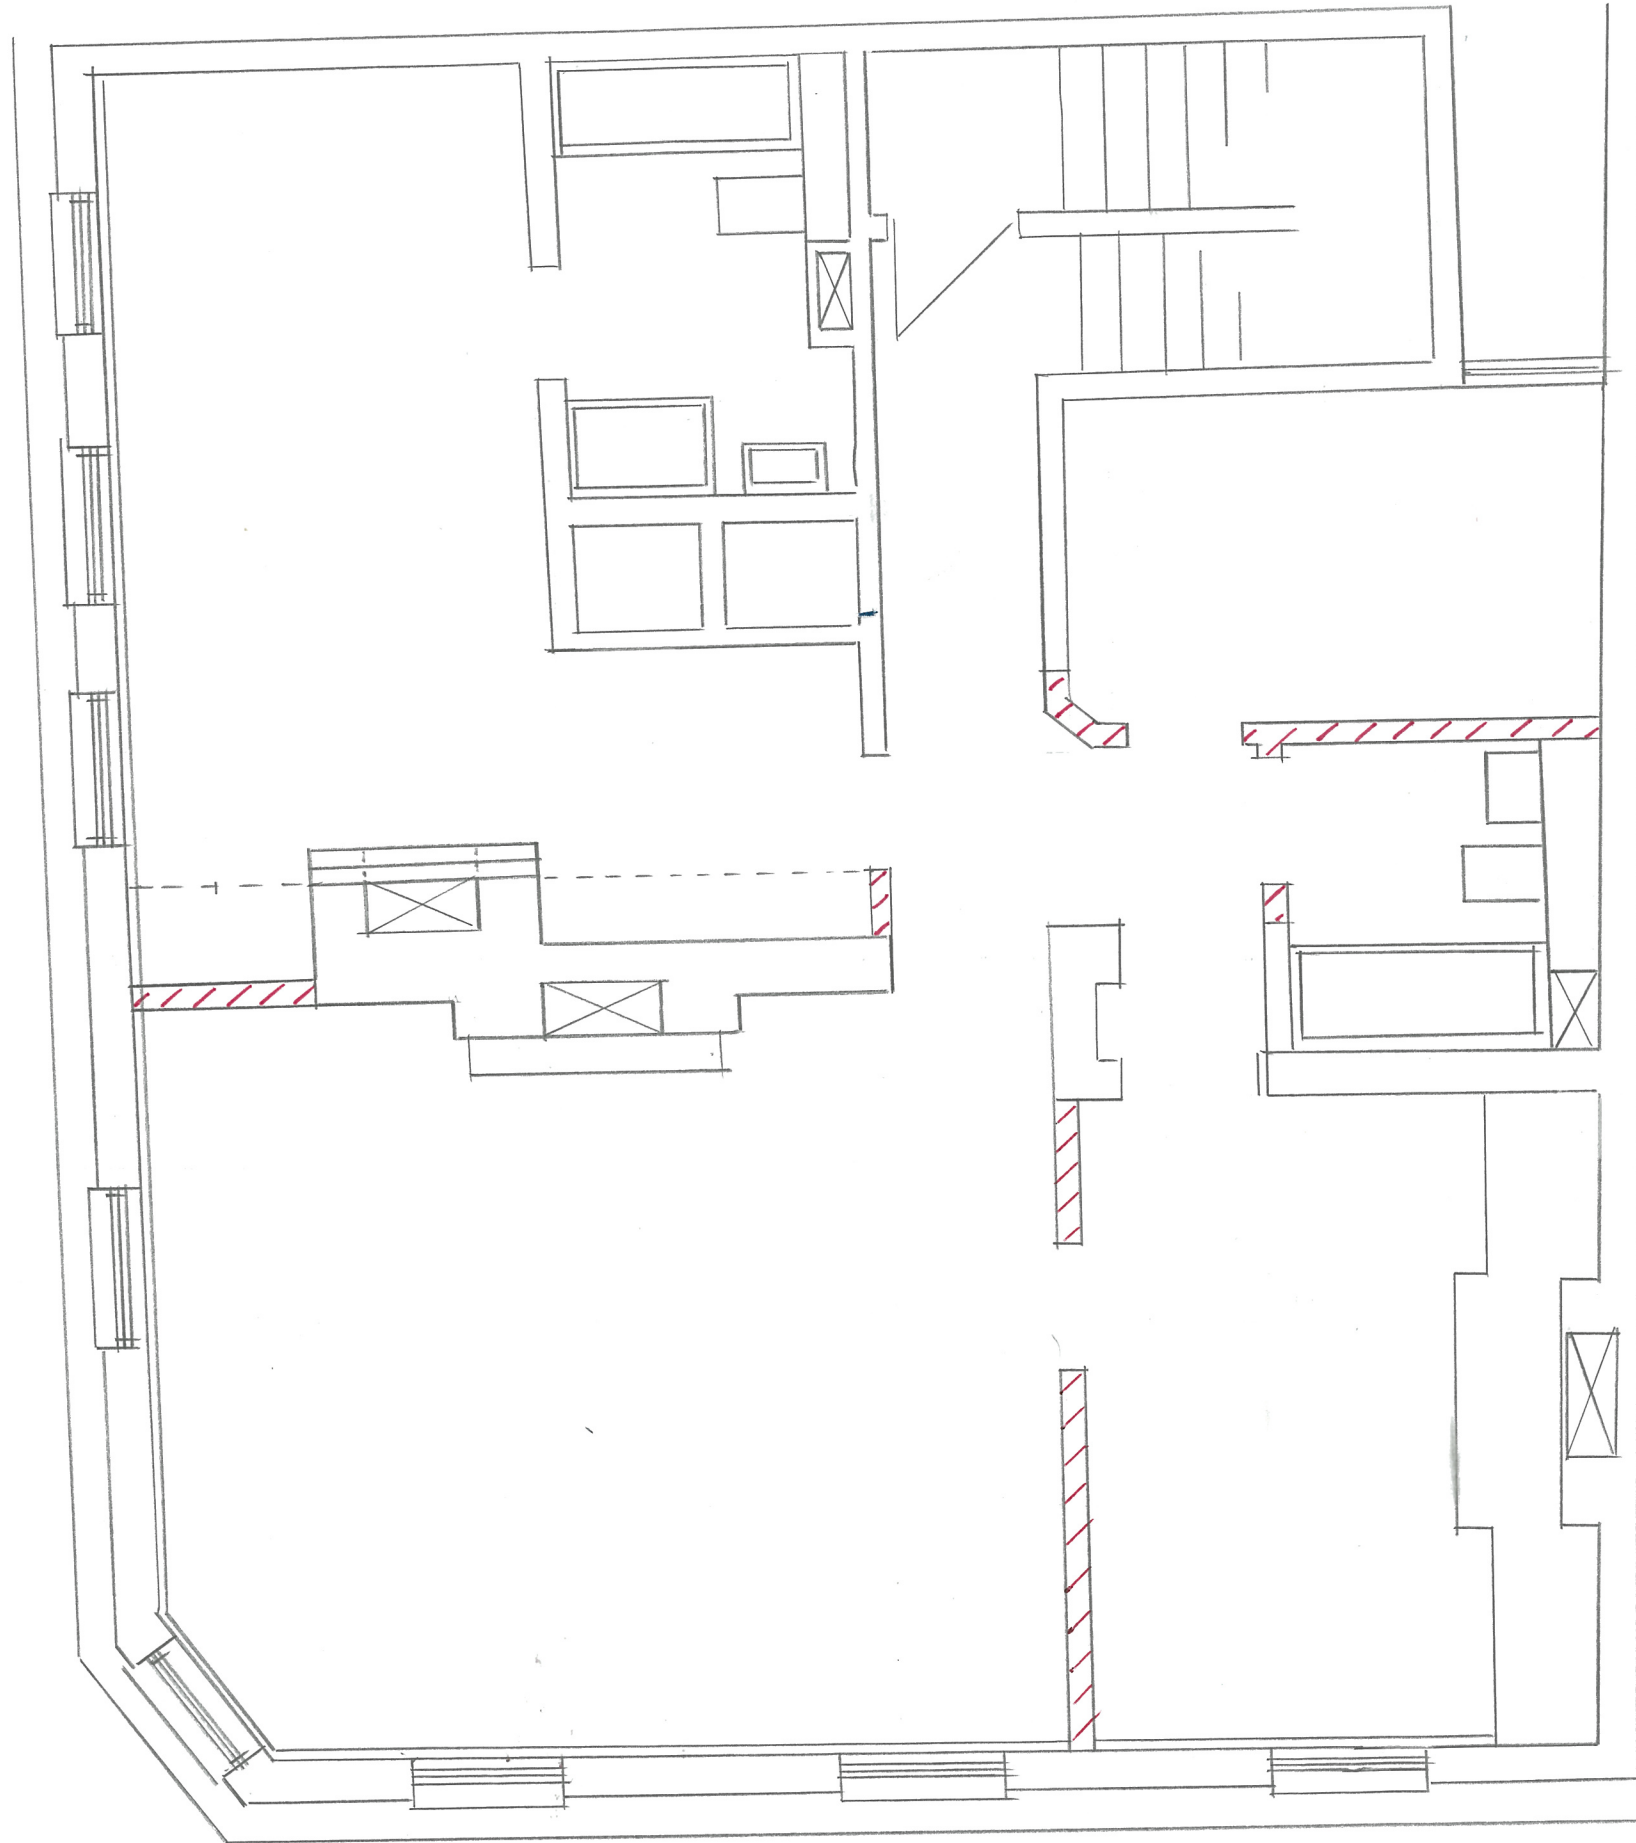

Areas shaded are where walls were taken down

- Notes:**
- All walls removed were built in 1993
  - All walls shaded were 'non load' bearing walls
  - Some walls were badly damaged from water ingress and mould

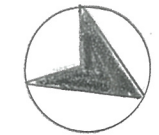

North



Drawing Title: Intervention Plan / Removal		Alex Sargeson 07447082328
Project: Flat 3, 34 Museum St. London. WC1A 1LH.		
Scale: 1:50	Date: 020317	Drawn by: AS
Drawing Number: 003		