



**Landscape GA Key**

- High Quality Block Paving 1
- High Quality Block Paving 2
- Cobble Paving Type 1
- Cobble Paving Type 2
- Existing Slab Paving to Cleveland St made good where necessary
- Reused Sett Paving to Cleveland St to form new crossover
- Self-Binding Gravel
- Composite Timber Deck
- Lightwells
- Balconies to Architect's specification
- Slab Paving Strips With gravel inbetween
- Timber Bench freestanding
- Timber Bench fixed to wall
- Linear Ground Light
- Sculptural Play Element
- Boulder
- Timber Pergola
- Water Butt
- Visitor Cycle Parking 2no. spaces per stand
- Biodiverse Green Roof
- Shrub & Perennial Planting
- Shrub & Perennial Planting in raised concrete block planters
- Shrub & Perennial Planting in raised metal planters
- Shrub & Perennial Planting with linear block paving units
- Hedge Planting
- Grass
- Raised Vegetable Bed
- Proposed Tree

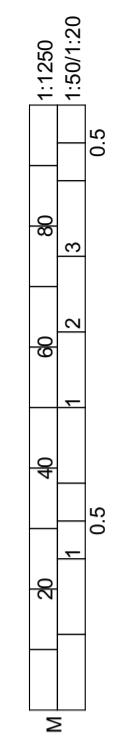

**Notes**  
 Check all dimensions on site. Do not scale from this drawing.  
 Report any discrepancies and omissions to HLM Architects.  
 This Drawing is Copyright ©

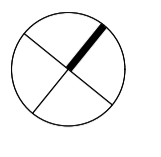

PA4 PLANNING ISSUE	31/03/17	YA	GB
PA3 PLANNING ISSUE	13/01/17	LF	GB
PA2 PLANNING ISSUE	15/12/16	LF	GB
PA1 PLANNING ISSUE	12/12/16	LF	GB
PO1 PRELIMINARY ISSUE	09/12/16	LF	GB
REV DESCRIPTION	DATE	DRN	CHK

Revisions  
 Project  
**MIDDLESEX HOSPITAL ANNEX**


Client  
**UNIVERSITY COLLEGE LONDON HOSPITALS CHARITY (UCLHC)**

Title  
**LANDSCAPE GA OVERALL PLAN**

Drawing No. **L(09)001** Revision **PA4**

Scale @ A1 **1:200@A1** Drawn **HLM**

Date **09/12/16** Checked **HLM**

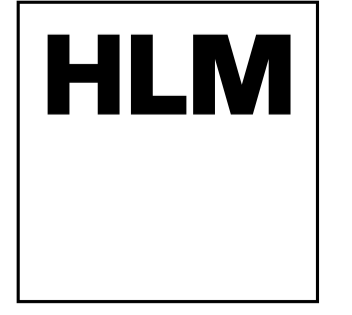


2ND FLOOR,  
 THE RUSKIN BUILDING,  
 TUDOR SQUARE,  
 SHEFFIELD,  
 S1 2LA  
 T: +44 (0) 114 263 9600  
 F: +44 (0) 114 263 9650




**Landscape GA Key**

- High Quality Block Paving 1
- High Quality Block Paving 2
- Cobble Paving Type 1
- Cobble Paving Type 2
- Existing Slab Paving to Cleveland St made good where necessary
- Reused Sett Paving to Cleveland St to form new crossover
- Self-Binding Gravel
- Composite Timber Deck
- Lightwells
- Balconies to Architect's specification
- Slab Paving Strips With gravel inbetween
- Timber Bench freestanding
- Timber Bench fixed to wall
- Linear Ground Light
- Sculptural Play Element
- Boulder
- Timber Pergola
- Water Butt
- Visitor Cycle Parking 2no. spaces per stand
- Biodiverse Green Roof
- Shrub & Perennial Planting
- Shrub & Perennial Planting in raised concrete block planters
- Shrub & Perennial Planting in raised metal planters
- Shrub & Perennial Planting with linear block paving units
- Hedge Planting
- Grass
- Raised Vegetable Bed
- Proposed Tree

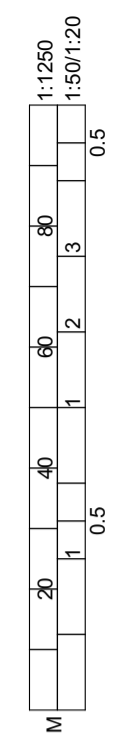

**Notes**  
 Check all dimensions on site. Do not scale from this drawing.  
 Report any discrepancies and omissions to HLM Architects.  
 This Drawing is Copyright ©

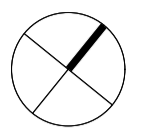

PA4 PLANNING ISSUE	31/03/17	YA	GB
PA3 PLANNING ISSUE	13/01/17	LF	GB
PA2 PLANNING ISSUE	15/12/16	LF	GB
PA1 PLANNING ISSUE	12/12/16	LF	GB
PO1 PRELIMINARY ISSUE	09/12/16	LF	GB
REV DESCRIPTION	DATE	DRN	CHK

Revisions  
 Project  
**MIDDLESEX HOSPITAL ANNEX**  
 Client  
**UNIVERSITY COLLEGE LONDON HOSPITALS CHARITY (UCLHC)**

Title  
**LANDSCAPE GA GROUND FLOOR PLAN**

Drawing No. **L(09)002** Revision **PA4**


Scale @ A1 **1:200@A1** Drawn **HLM**

Date **09/12/16** Checked **HLM**

**HLM**


2ND FLOOR,  
 THE RUSKIN BUILDING,  
 TUDOR SQUARE,  
 SHEFFIELD,  
 S1 2LA

T: +44 (0) 114 263 9600  
 F: +44 (0) 114 263 9650

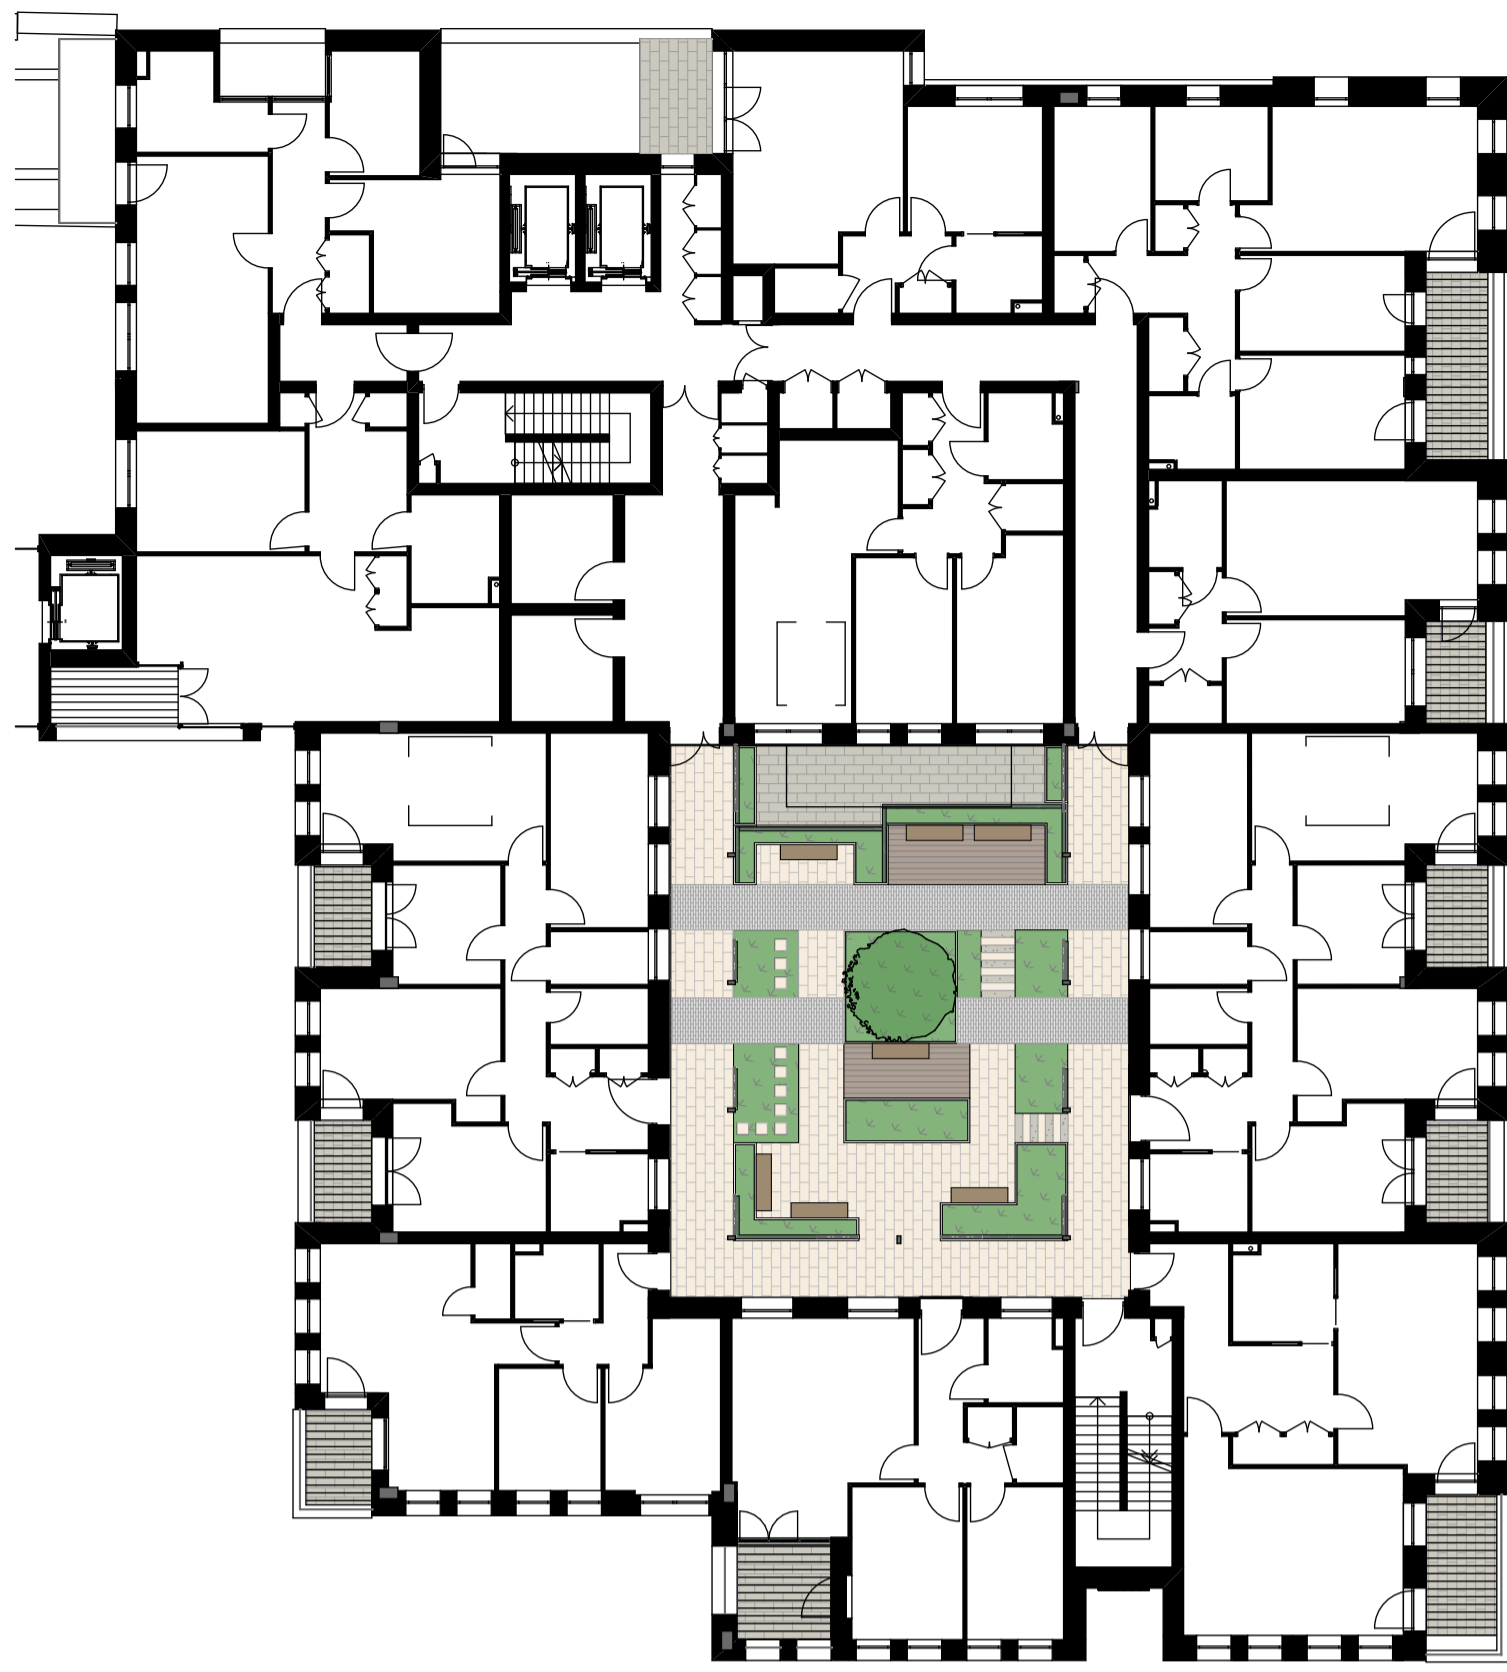


Level 03 - Courtyard Terrace

1:200

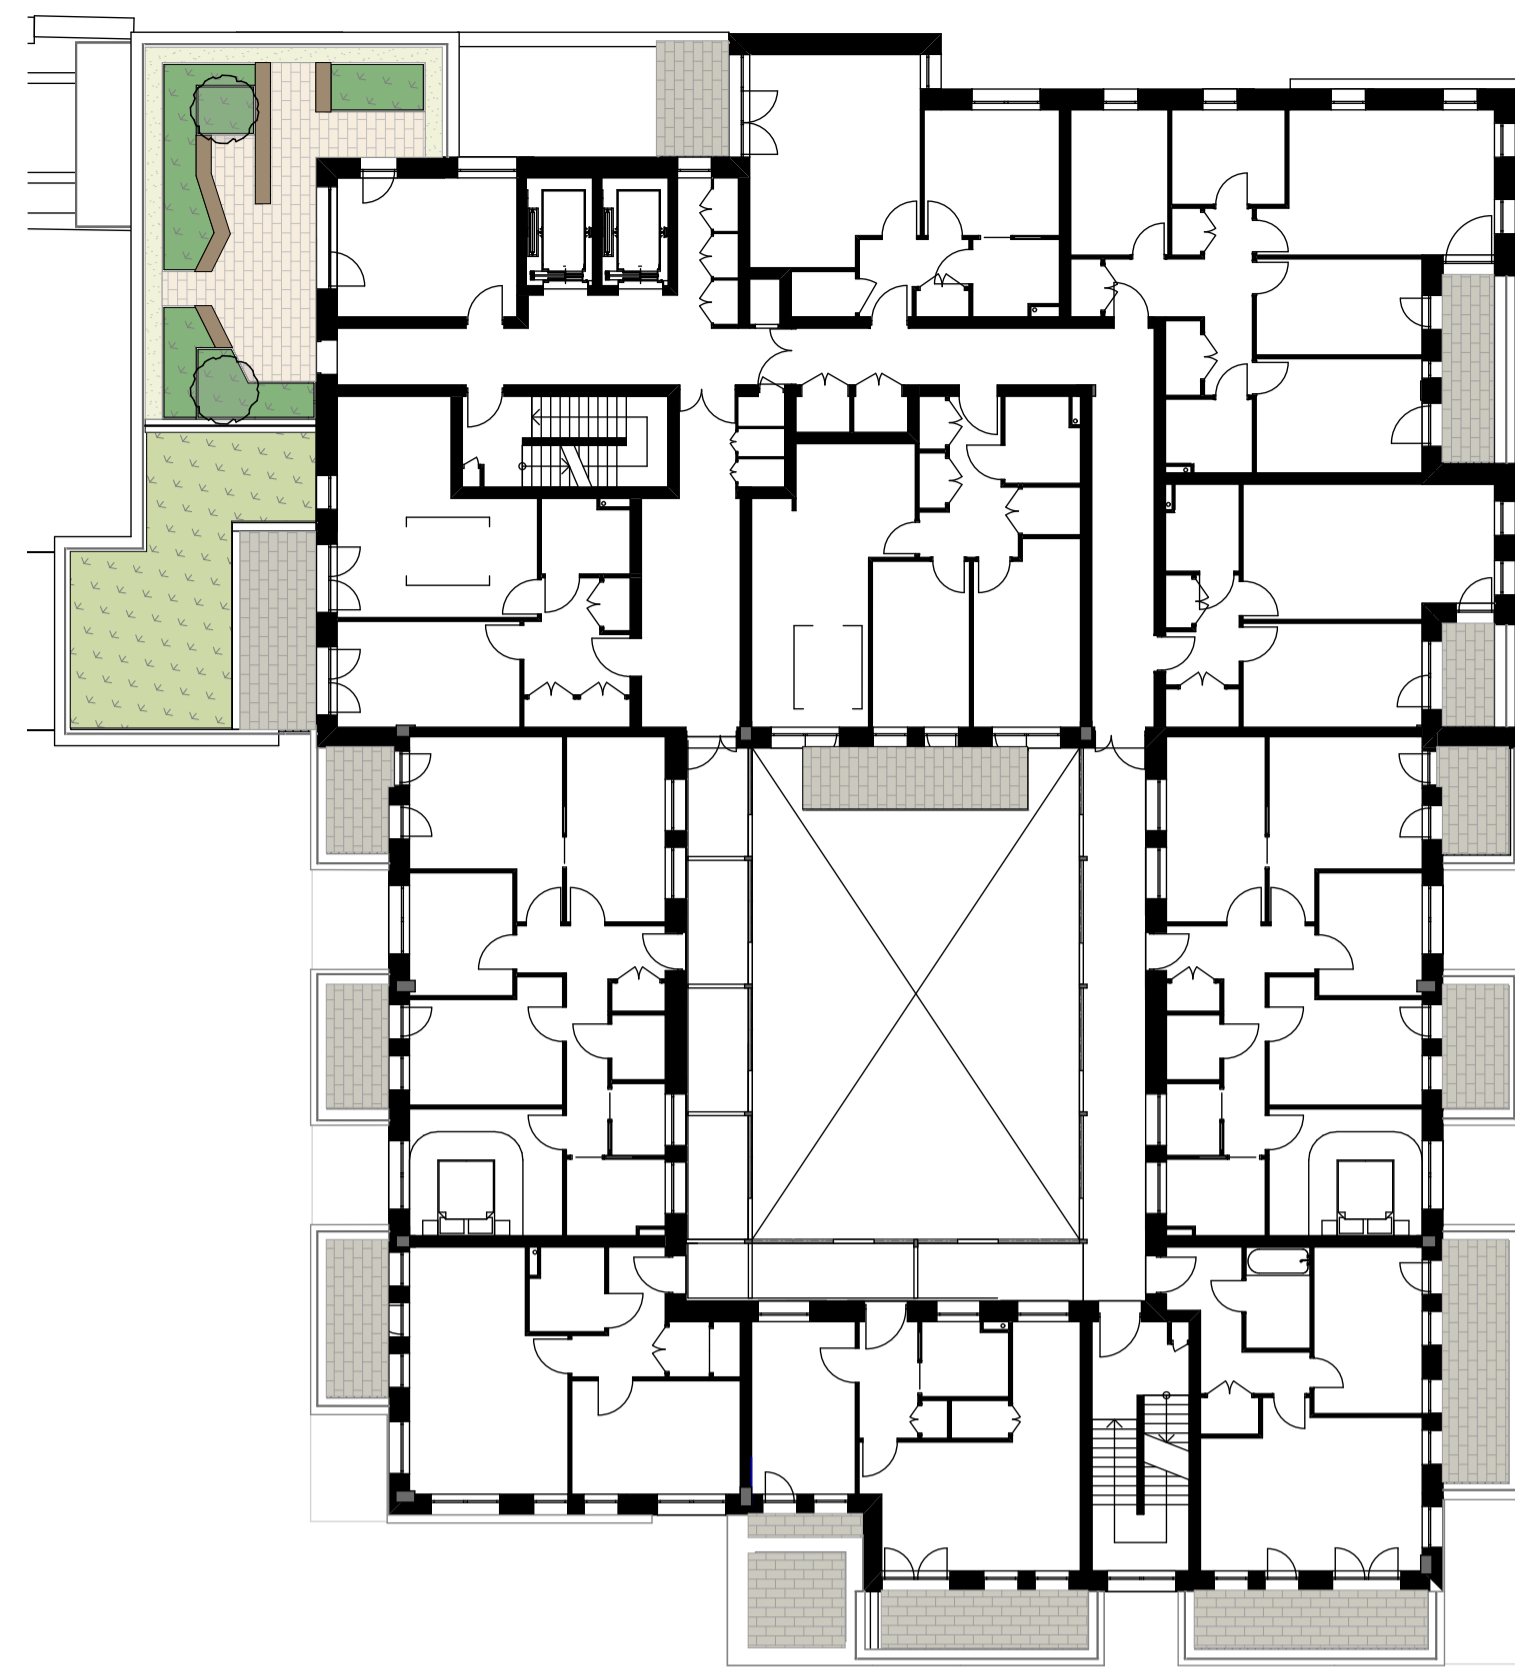


Level 04 - Winter Garden Terrace

1:200


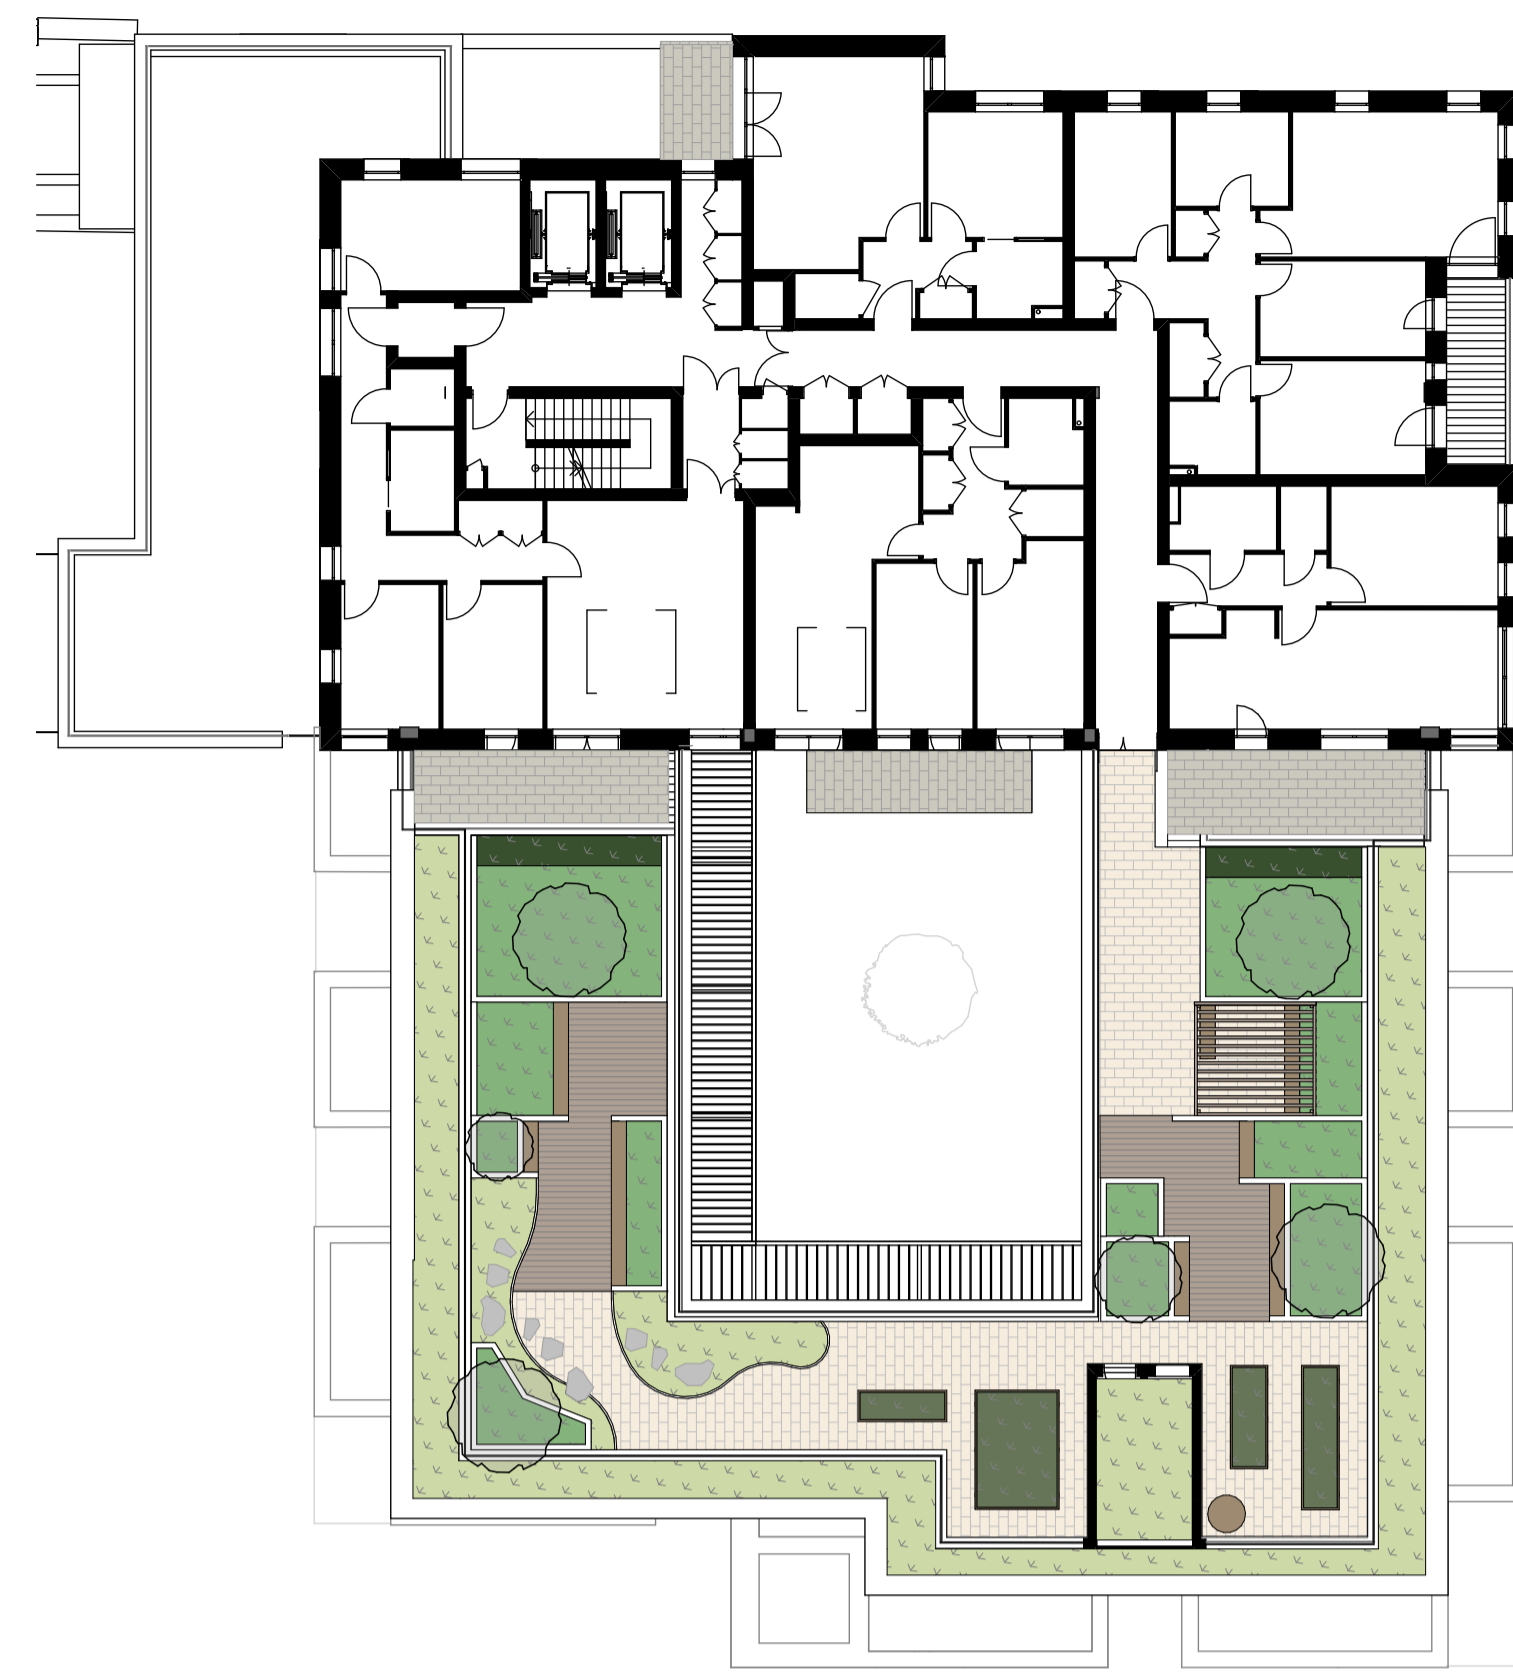


Level 05 - Communal Terrace

1:200

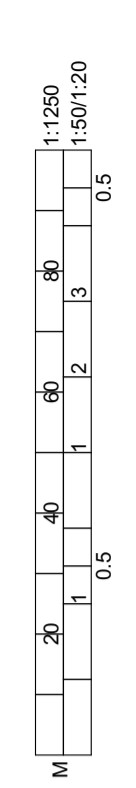

Notes  
Check all dimensions on site. Do not scale from this drawing  
Report any discrepancies and omissions to HLM Architects  
This Drawing is Copyright ©

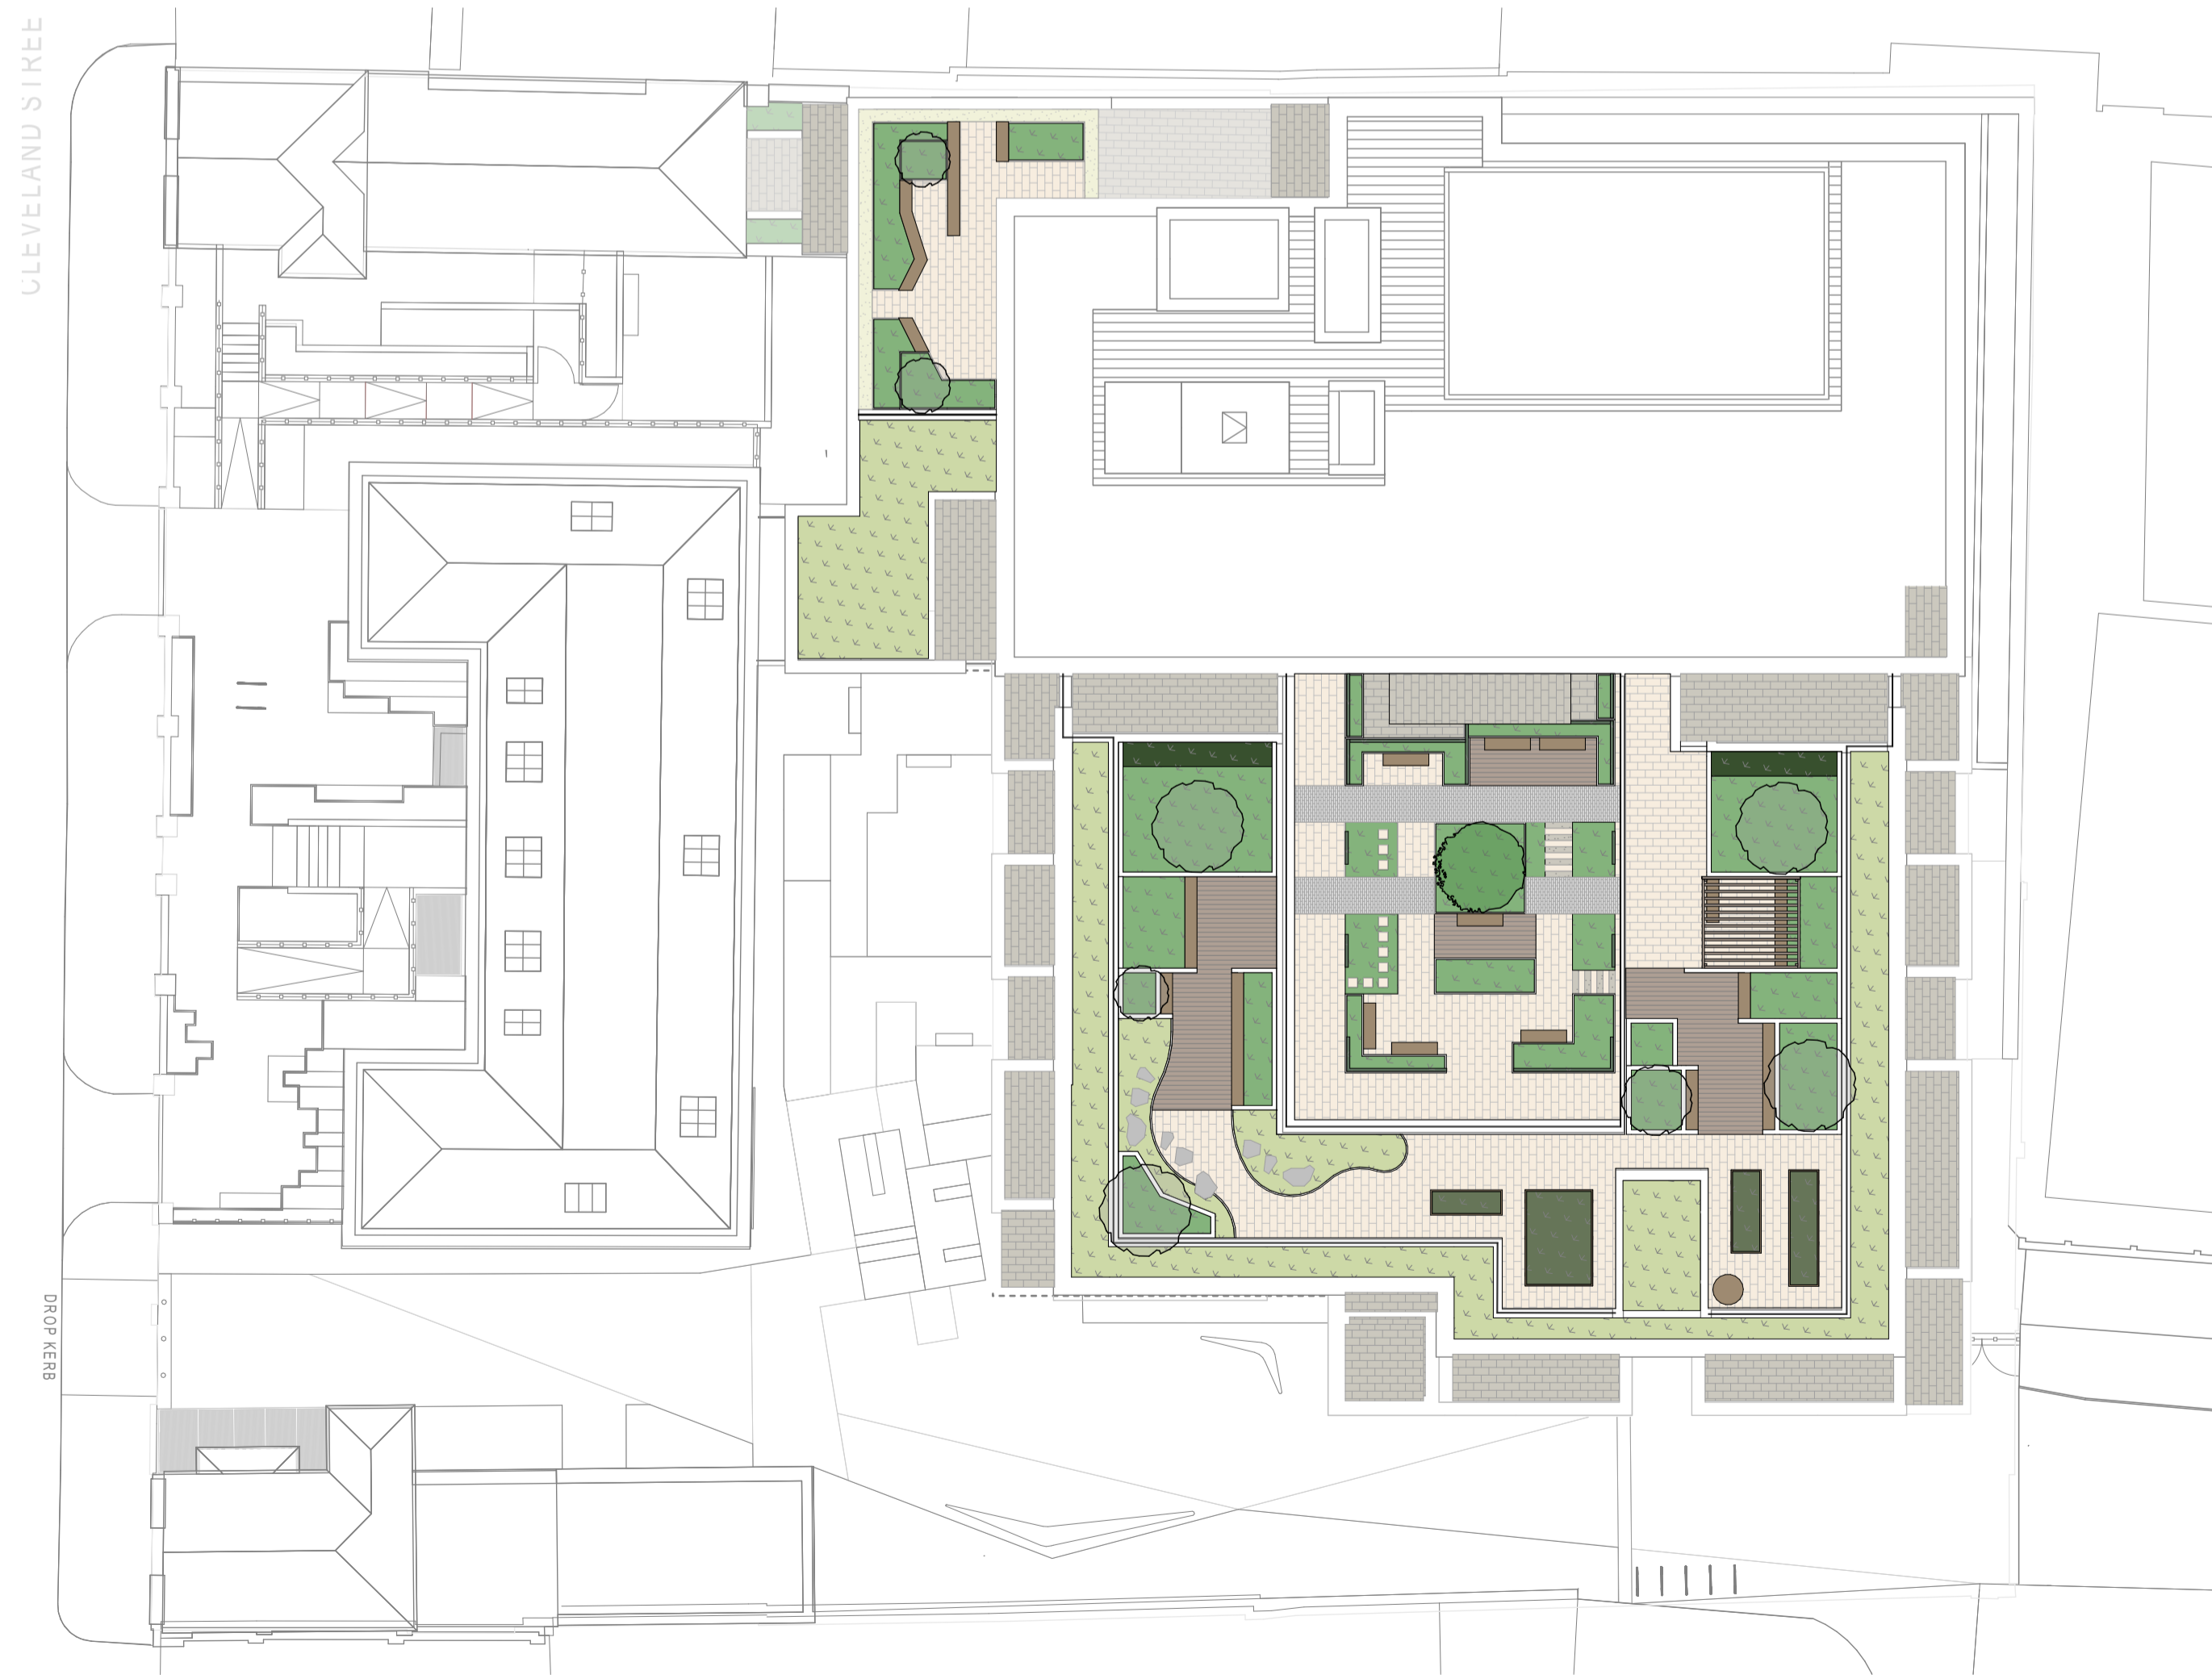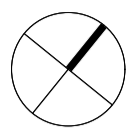


Landscape Terraces - Overall Plan

1:200

Landscape GA Key

- High Quality Block Paving 1
- High Quality Block Paving 2
- Cobble Paving Type 1
- Cobble Paving Type 2
- Existing Slab Paving to Cleveland St made good where necessary
- Reused Sett Paving to Cleveland St to form new crossover
- Self-Binding Gravel
- Composite Timber Deck
- Lightwells
- Balconies to Architect's specification
- Slab Paving Strips With gravel inbetween
- Timber Bench freestanding
- Timber Bench fixed to wall
- Linear Ground Light
- Sculptural Play Element
- Boulder
- Timber Pergola
- Water Butt
- Visitor Cycle Parking 2no. spaces per stand
- Biodiverse Green Roof
- Shrub & Perennial Planting
- Shrub & Perennial Planting in raised concrete block planters
- Shrub & Perennial Planting in raised metal planters
- Shrub & Perennial Planting with linear block paving units
- Hedge Planting
- Grass
- Raised Vegetable Bed
- Proposed Tree

 

PA4 PLANNING ISSUE	31/03/17	YA	GB
PA3 PLANNING ISSUE	13/01/17	LF	GB
PA2 PLANNING ISSUE	15/12/16	LF	GB
PA1 PLANNING ISSUE	12/12/16	LF	GB
P01 PRELIMINARY ISSUE	09/12/16	LF	GB
REV DESCRIPTION	DATE	DRN	CHK

Revisions  
Project

MIDDLESEX HOSPITAL ANNEX

Client  
UNIVERSITY COLLEGE  
LONDON HOSPITALS CHARITY  
(UCLHC)

Title  
LANDSCAPE GA TERRACES  
PLAN

Drawing No. L(09)003  
Revision PA4

Scale @ A1 1:200@A1  
Drawn HLM

Date 09/12/16  
Checked HLM



2ND FLOOR,  
THE RUSKIN BUILDING,  
TUDOR SQUARE,  
SHEFFIELD,  
S1 2LA

T: +44 (0) 114 263 9600  
F: +44 (0) 114 263 9650