


Existing




Front Elevation
Scale 1:50

0m 1m 2m 3m 4m 5m

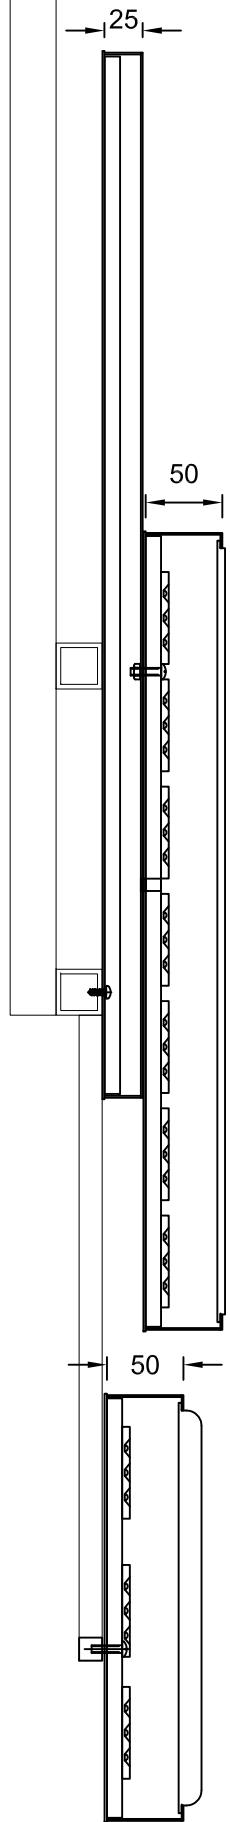

Section through the text

0m Scale 1:5 0.3m

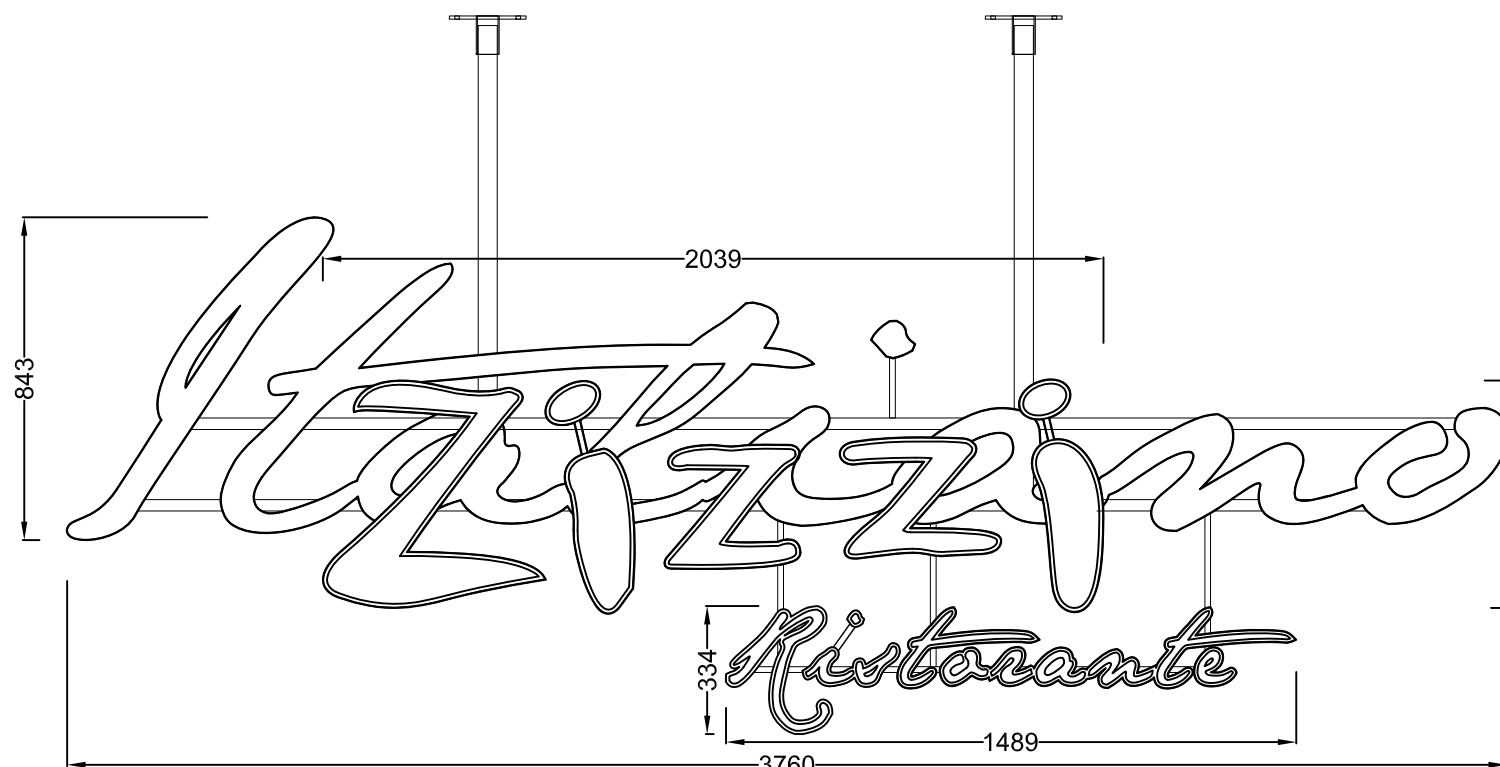

Hanging text
Scale 1:20

0m 1m

Built-up 'Zizzi' letters have 1.2mm descaled stainless steel face rims and returns finished metallic grey (bodycraft basecoat C2-261) with a semi gloss lacquer.
Push through 5mm cream 133 acrylic faces.
Fitted with warm white LEDs for face illumination.

Built-up 'Ristorante' letters have 1.2mm blackened steel face rims and returns.
Push through 15mm pink acrylic faces.
Fitted with white LEDs for face illumination.

Built-up 'Italiano' letters have 1.2mm blackened steel faces and returns.
No illumination.

Letters are fixed to horizontal 30x30mm blackened steel rails which are suspended behind the glazing on two vertical welded 50x30mm RHS steel rails.

	Technical Signs Floor 1 - Unit 3 Hille Business Centre 132 St Albans Road Watford, Herts, WD24 4AE Tel: 01923 811999 Fax: 01923 811998 E-mail: info@technicalsigns.co.uk			Client Zizzi
	Address/Job details Unit 8 Central St Giles Plaza Covent Garden WC2H 8AB			Existing Signage
	Job No 1574			Drawn by DN Date 28/03/17
	Scale As specified (A3)			Drawing No 595391-1 Rev