




01 SECTION BB AS PROPOSED

201 1:50

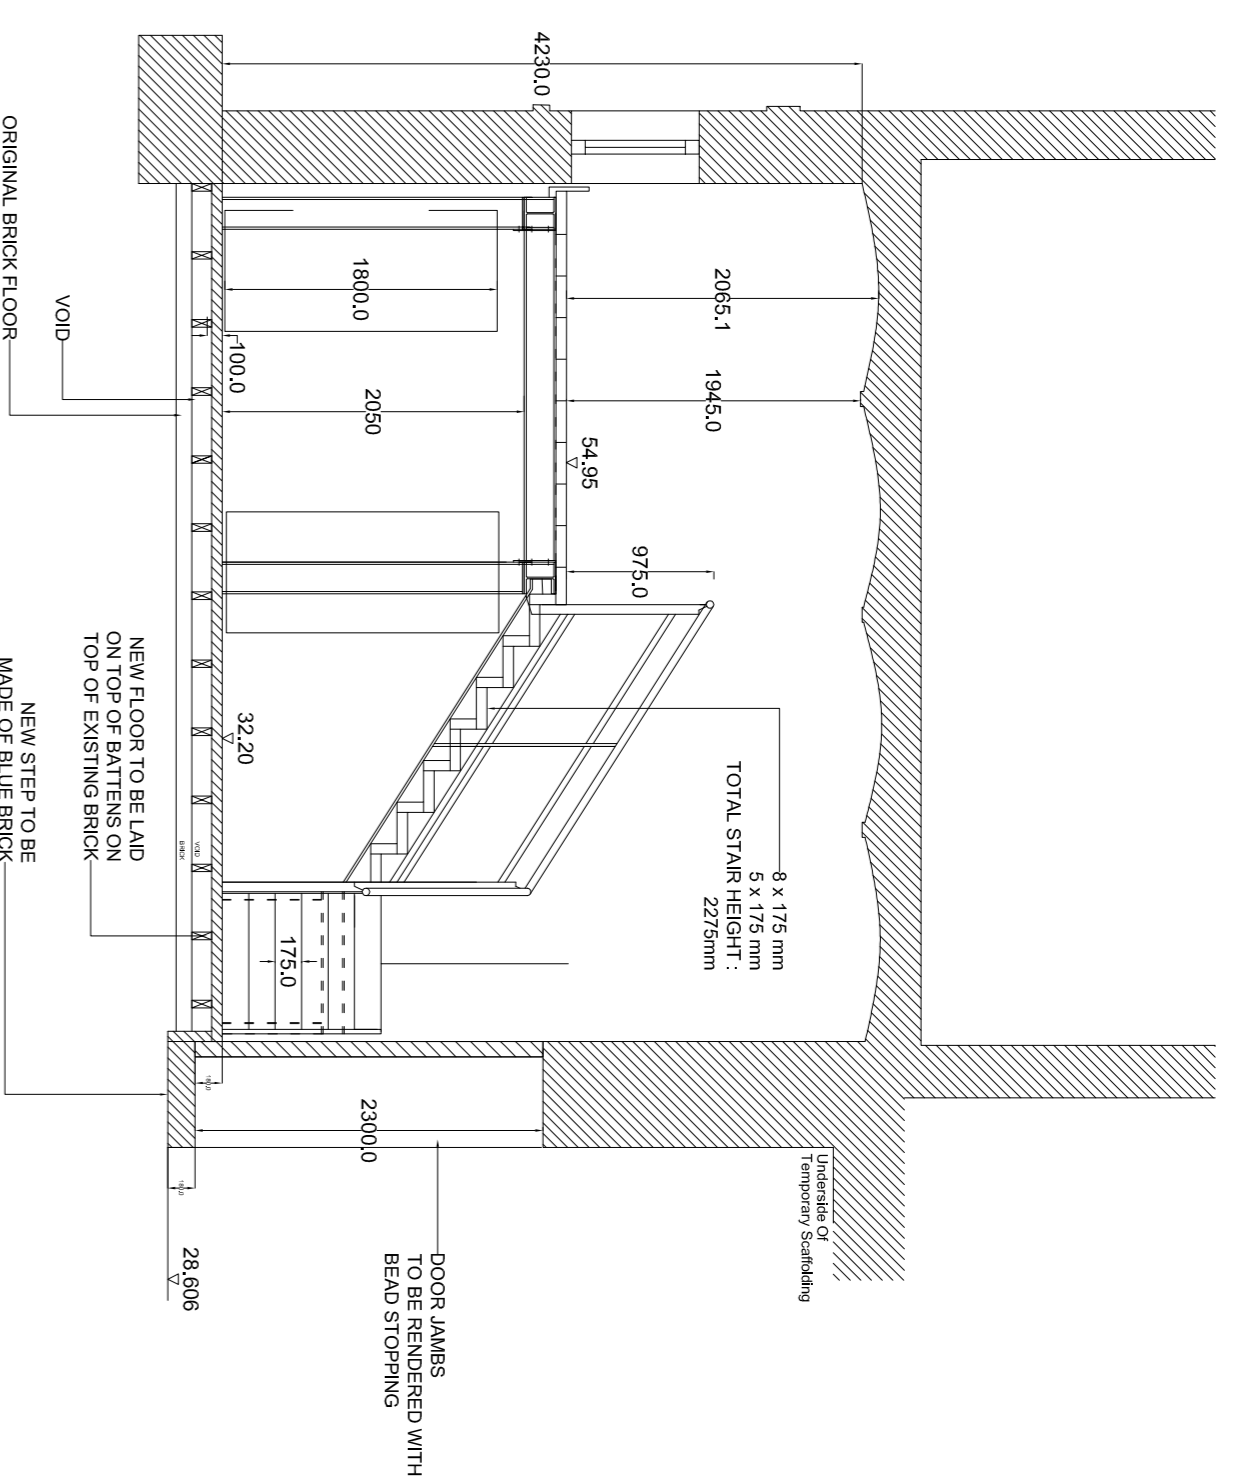


02 SECTION AA AS PROPOSED

201 1:50

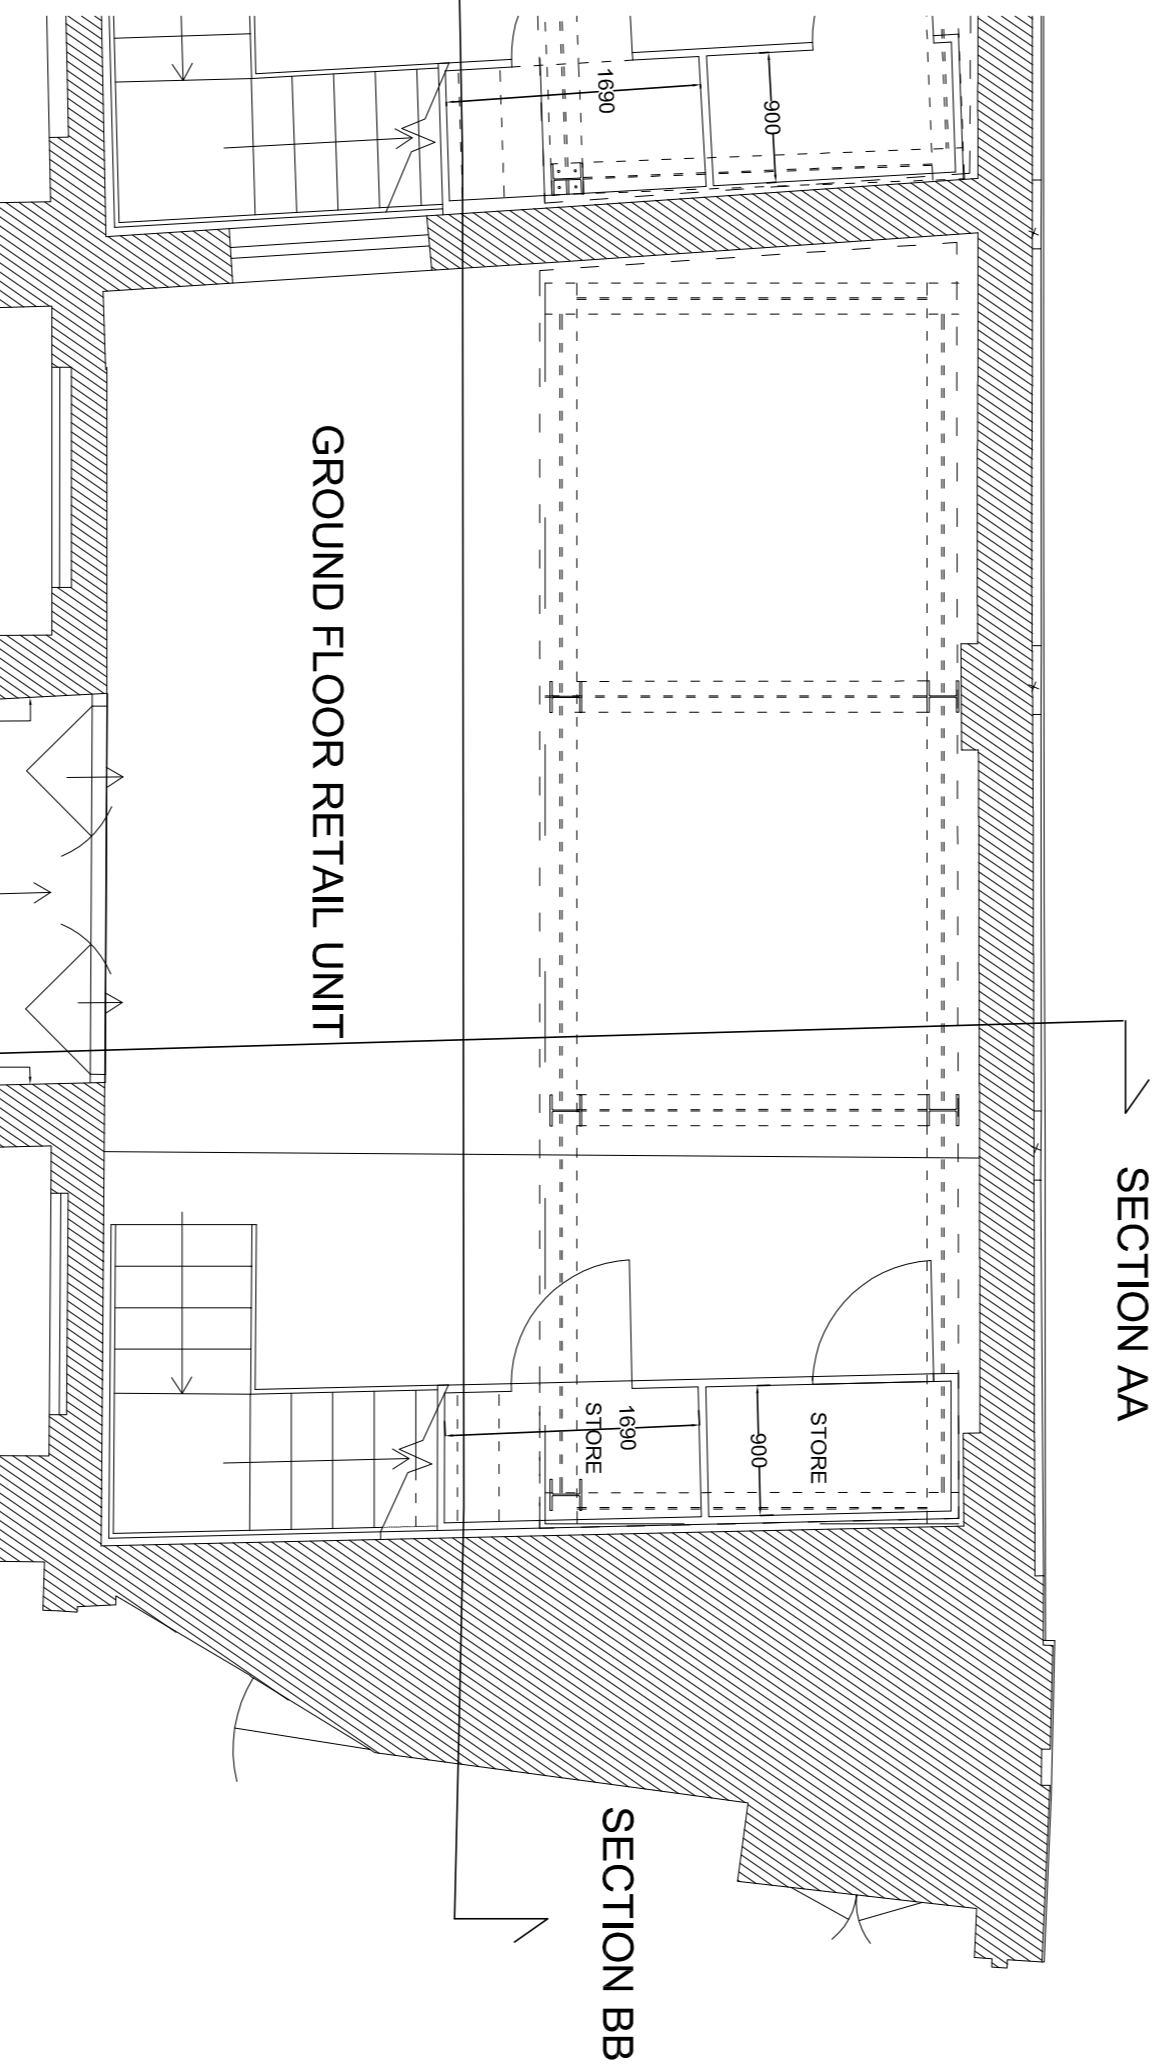 


03 GROUND FLOOR PLAN AS PROPOSED

201 1:50

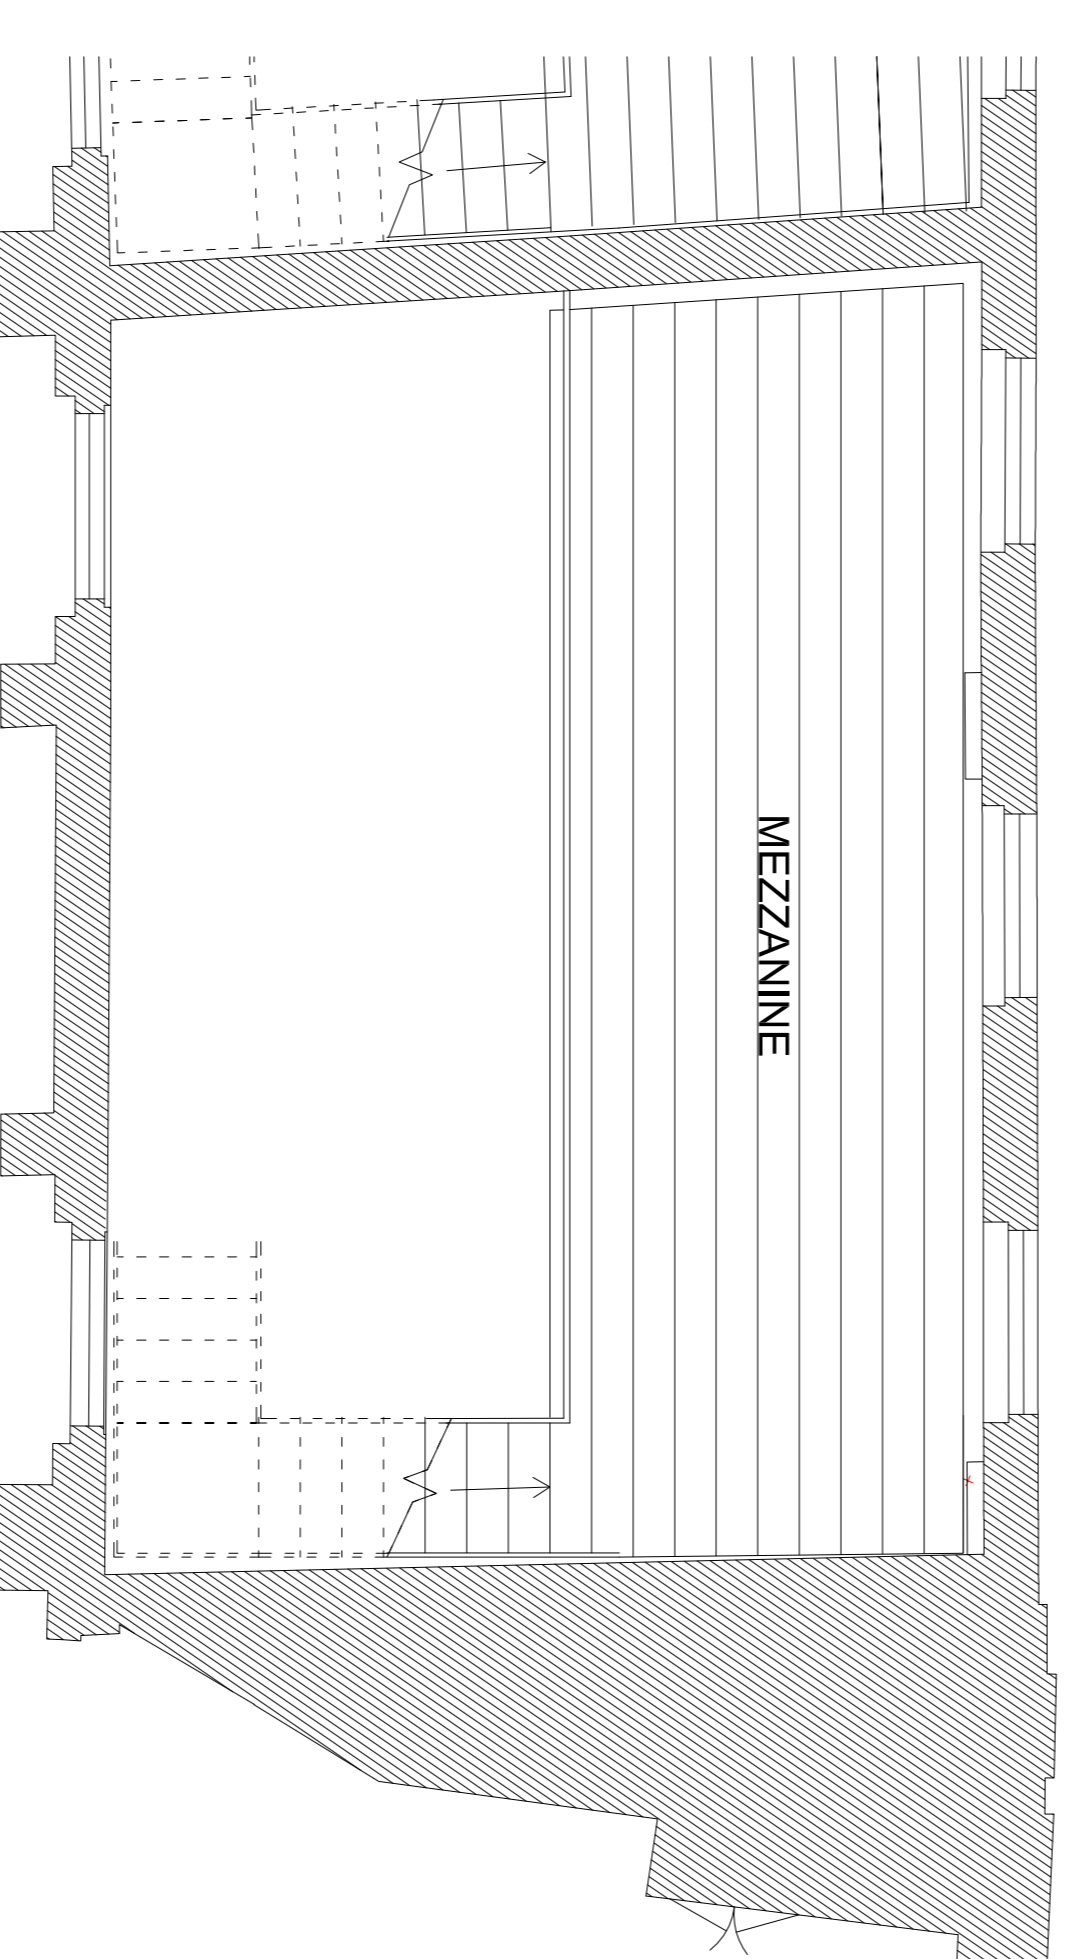


04 MEZZANINE FLOOR PLAN AS PROPOSED

201 1:50

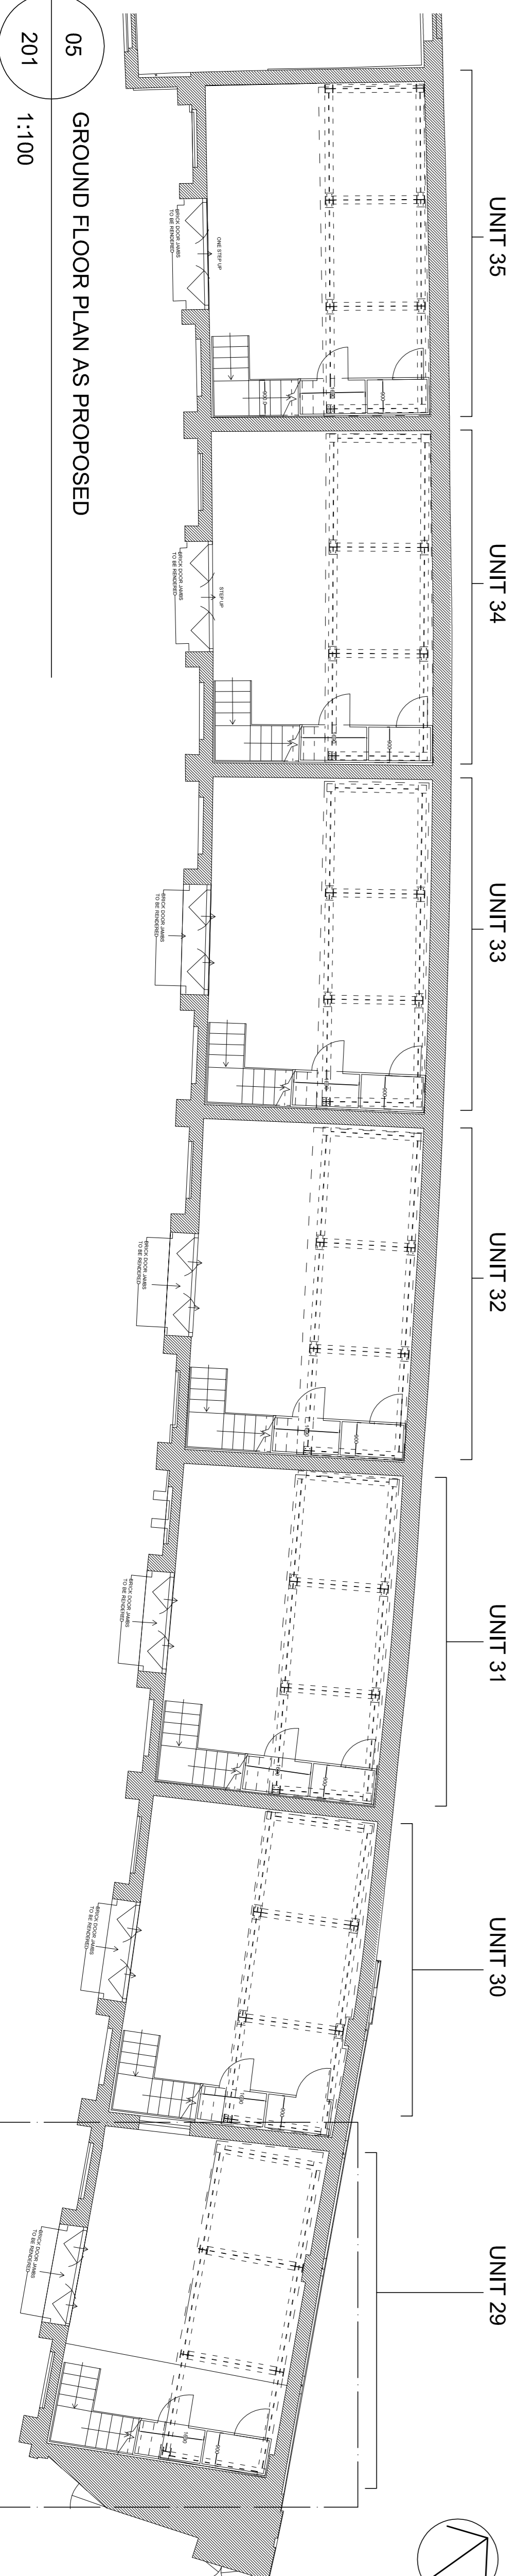


05 GROUND FLOOR PLAN AS PROPOSED

201 1:100

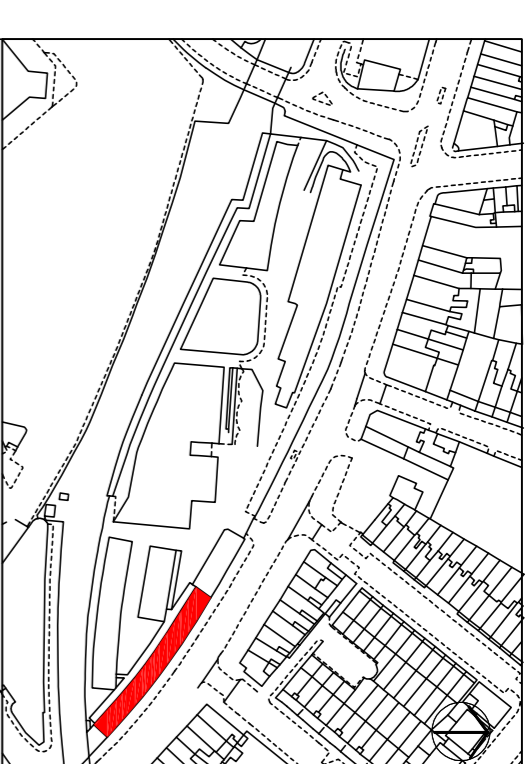

Please note that information used to produce these drawings is based on measured survey supplied by others; Heritage Architecture can not be held responsible for any inaccuracies that may exist. Please do not scale drawings; all dimensions should be verified on site.

Note:
All structural opening sizes to be checked and confirmed prior to any manufacture

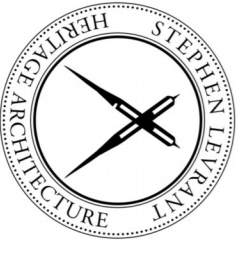Camden Stables Market London NW1 United Kingdom	
Stanley Sidings Ltd	
Camden Stable Market Chalk Farm Building (Block A)	
Drawing Title UNITS 29-35 UNIT 29 AS PROPOSED	
Scale 1:50 @ A1	Rev. *
Drawing Status FOR PLANNING	
Date April 2017	Drawing No. N2241-29-35-201
 STEPHEN LEVRANT HERITAGE ARCHITECTURE 62 British Grove, London, W4 2NL T: 0208 748 5501 E-mail: info@heritagearch.co.uk F: 0208 748 4492	