
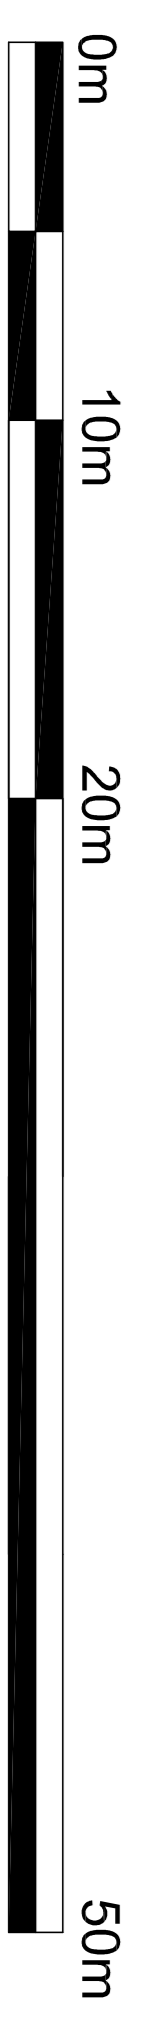
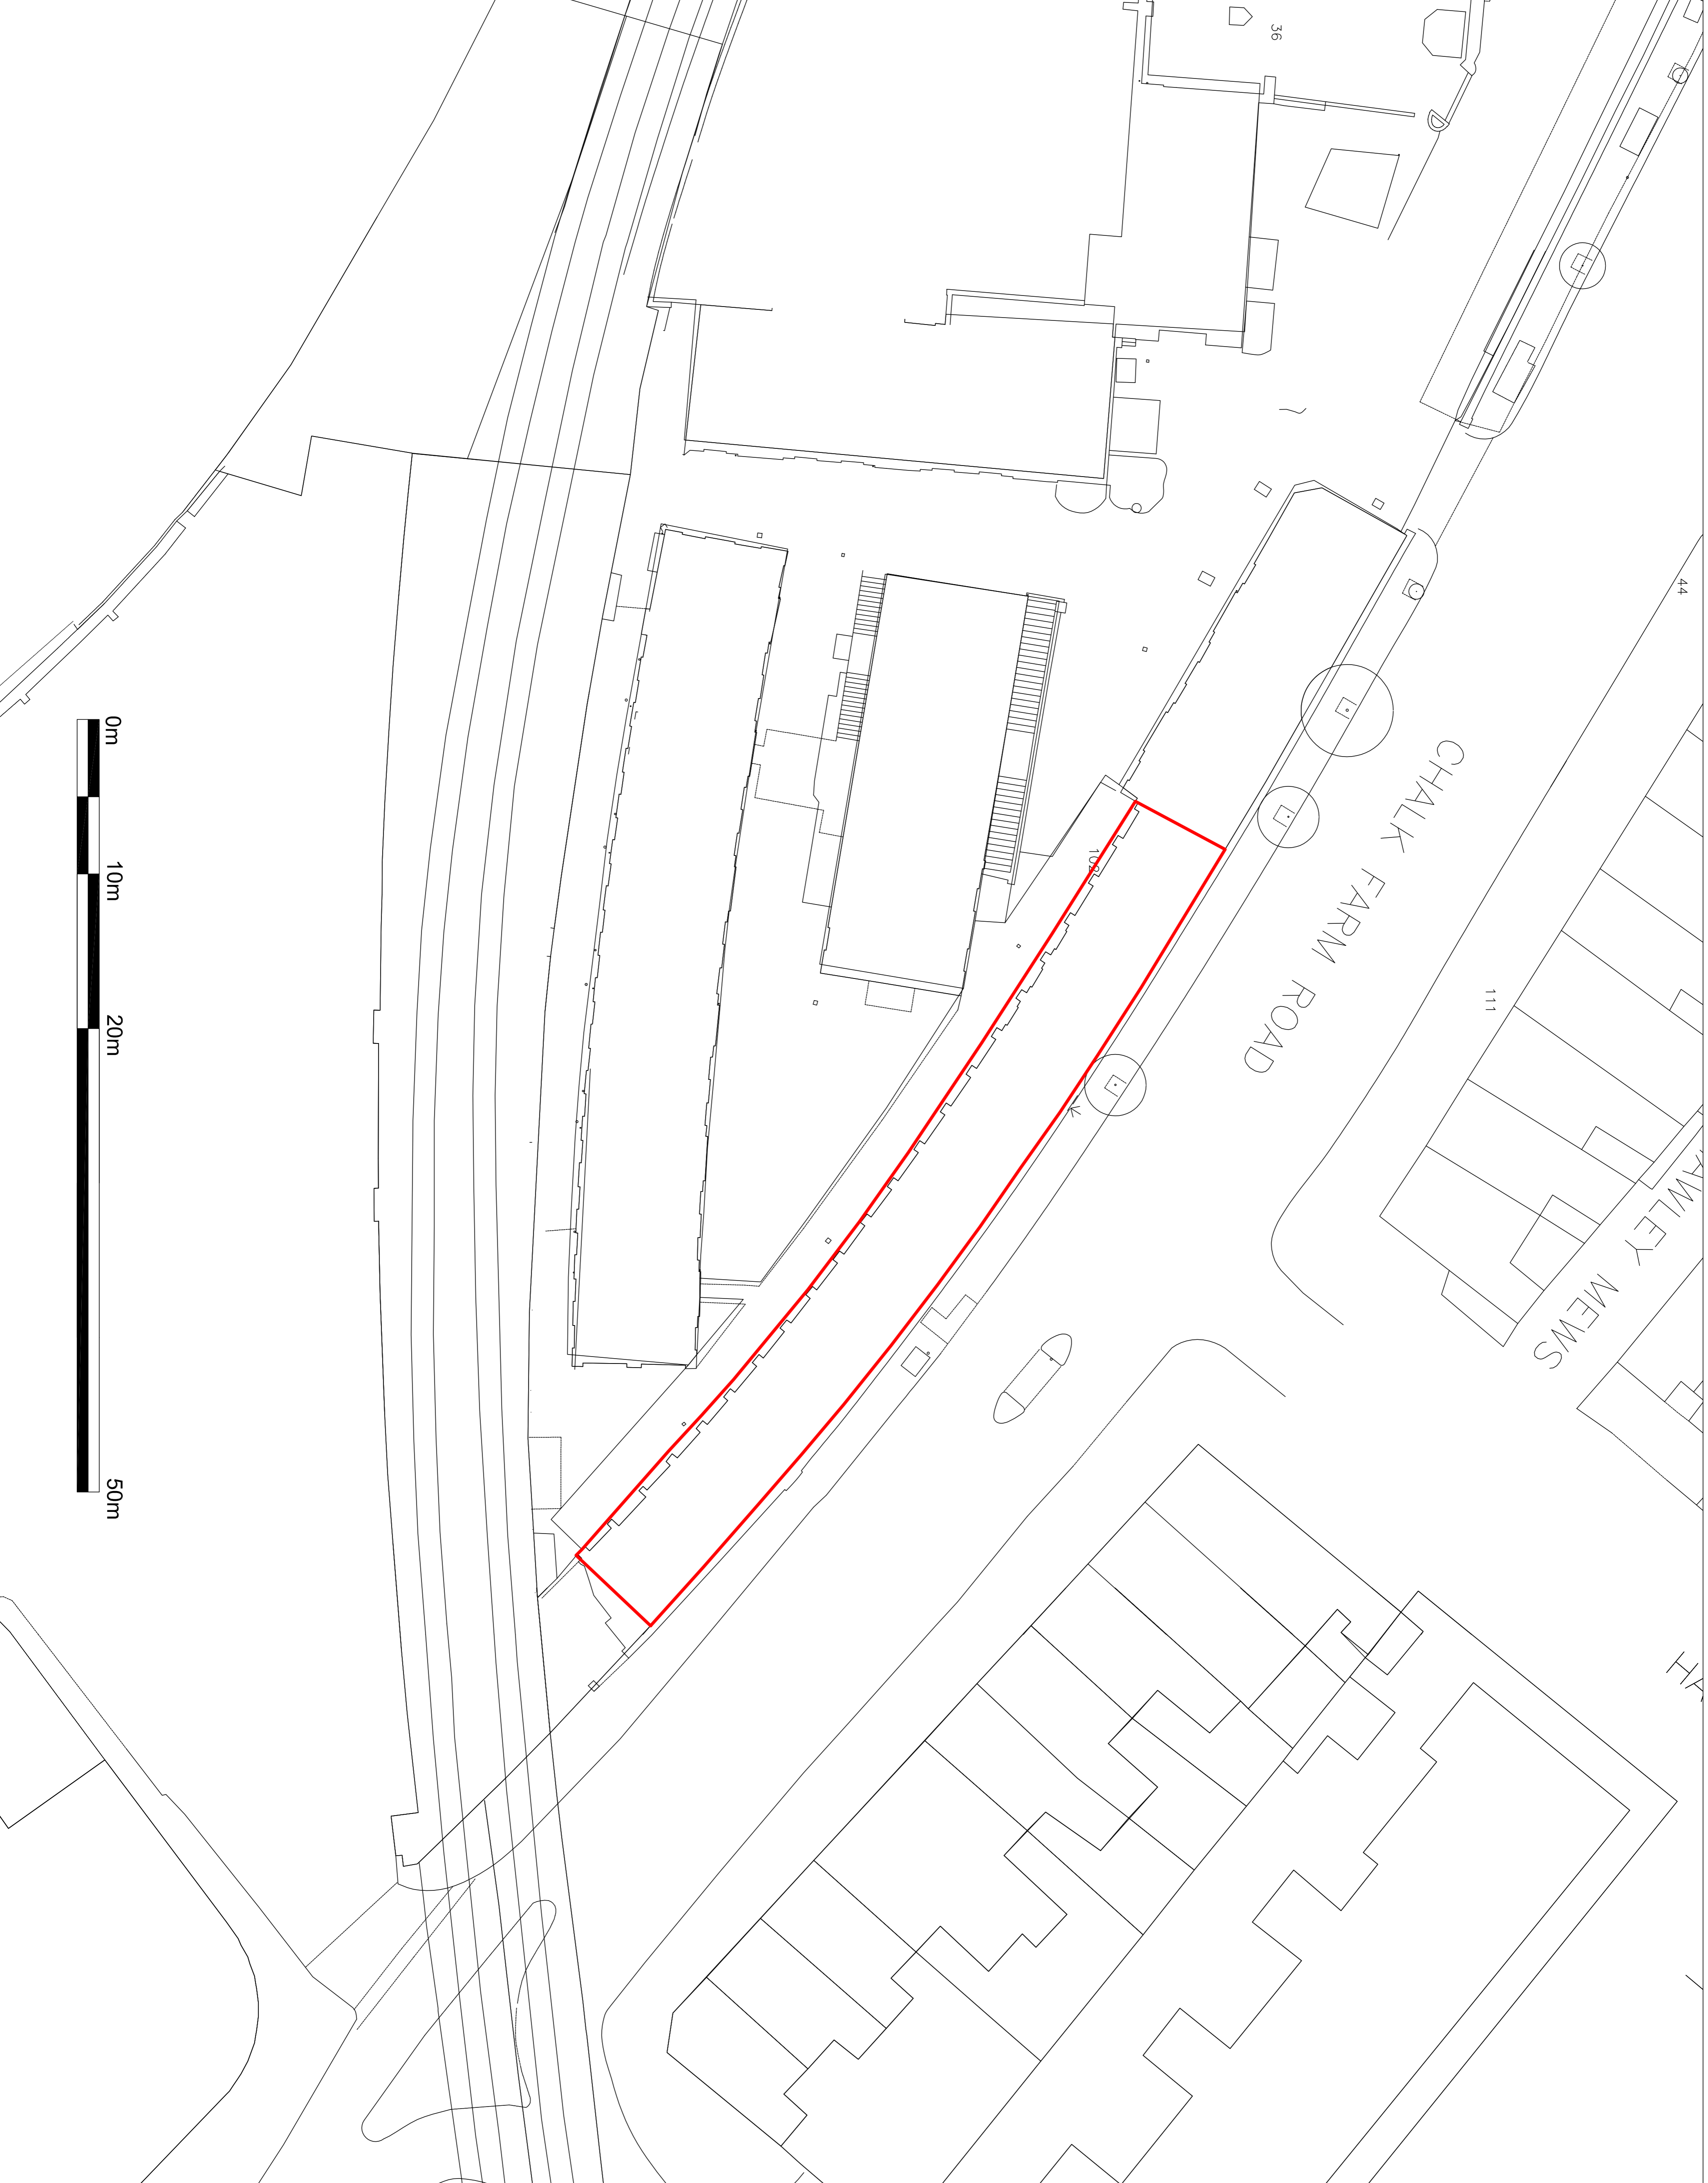


Please note that information used to produce these drawings is based on measured survey supplied by others. Heritage Architecture can not be held responsible for any inaccuracies that may exist. Please do not scale drawings. All dimensions should be verified on site.

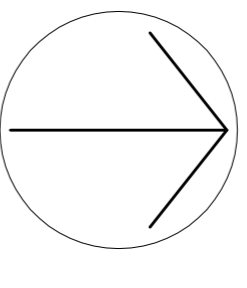

Camden Stables Market London NW1 United Kingdom	
Stanley Sidings Ltd	
Camden Stable Market Chalk Farm Building (Block A)	
Drawing Title UNITS 29-35 Site Plan	
Scale 1:200 @ A1	
Drawing Status FOR PLANNING	
Date April 2017	Drawing No N2241-29-35-100
	
STEPHEN LEVRANT HERITAGE ARCHITECTURE 62 Brighthelm Grove, London, W4 2NL T: 020 8748 5501 F: 020 8748 4992 Email: info@heritagearch.co.uk	