





1:100 Existing North Elevation E2



1:100 Existing West Elevation E1

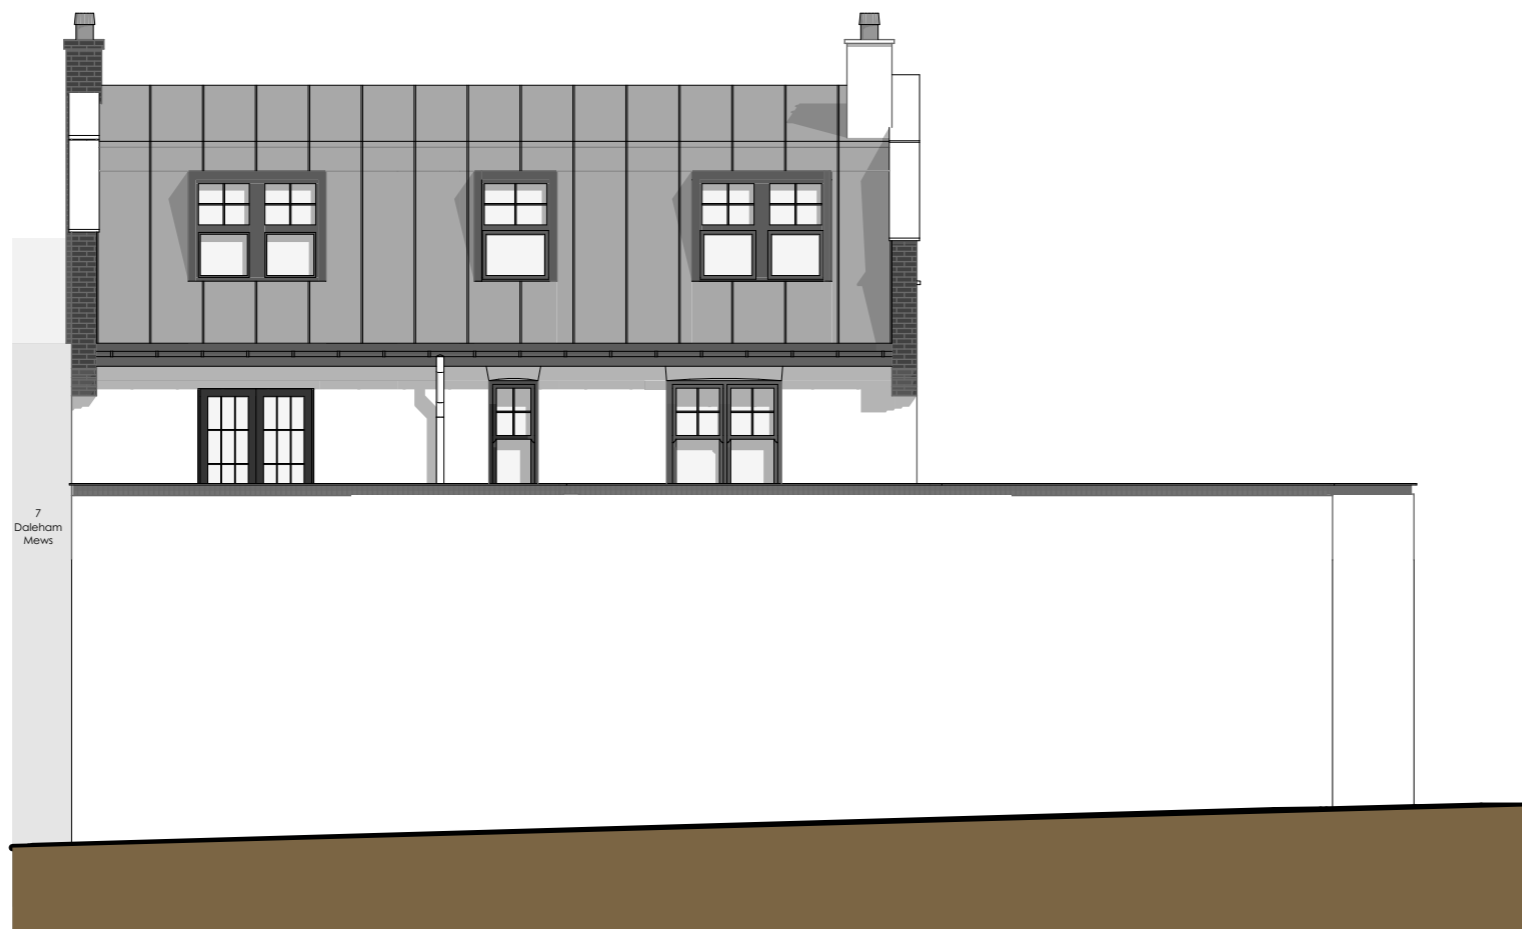

1:100 Existing East Elevation E3

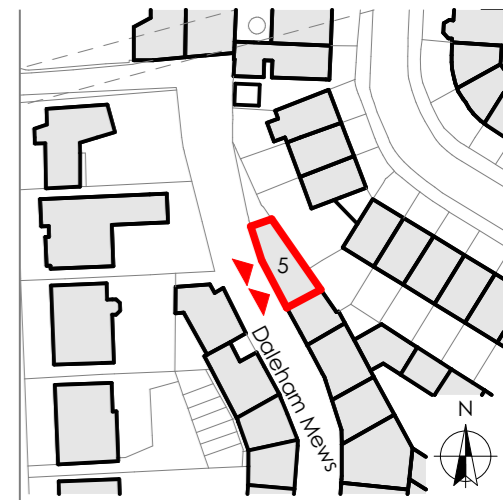

1:1500 Key Plan

rev	issue name	issued	checked	date
02	P1-Planning			10/04/2017


**GERAGHTY TAYLOR**

geraghtytaylor.com  
 Saxon House 48 Southwark Street London SE1 1UN 020 3696 5530

client	Gemma and John Fentiman
project	5 Daleham Mews 5 Daleham Mews London NW3 5DB

drawing	Elevations - Existing Elevations
drawing no.	P17001-GTA-00-XX-DR-A-02400
scale	1:100, 1:1500 @A3
revision	02

date	10/04/2017
drawn	
checked	
status	P1 - Planning

 

Do not scale from this drawing. All dimensions to be checked on site prior to fabrication. This document and its design content are copyright © and is to be read in conjunction with all other associated project information, including models, specifications, schedules and related consultants documents. Any discrepancies to be reported immediately to Geraghty Taylor.