



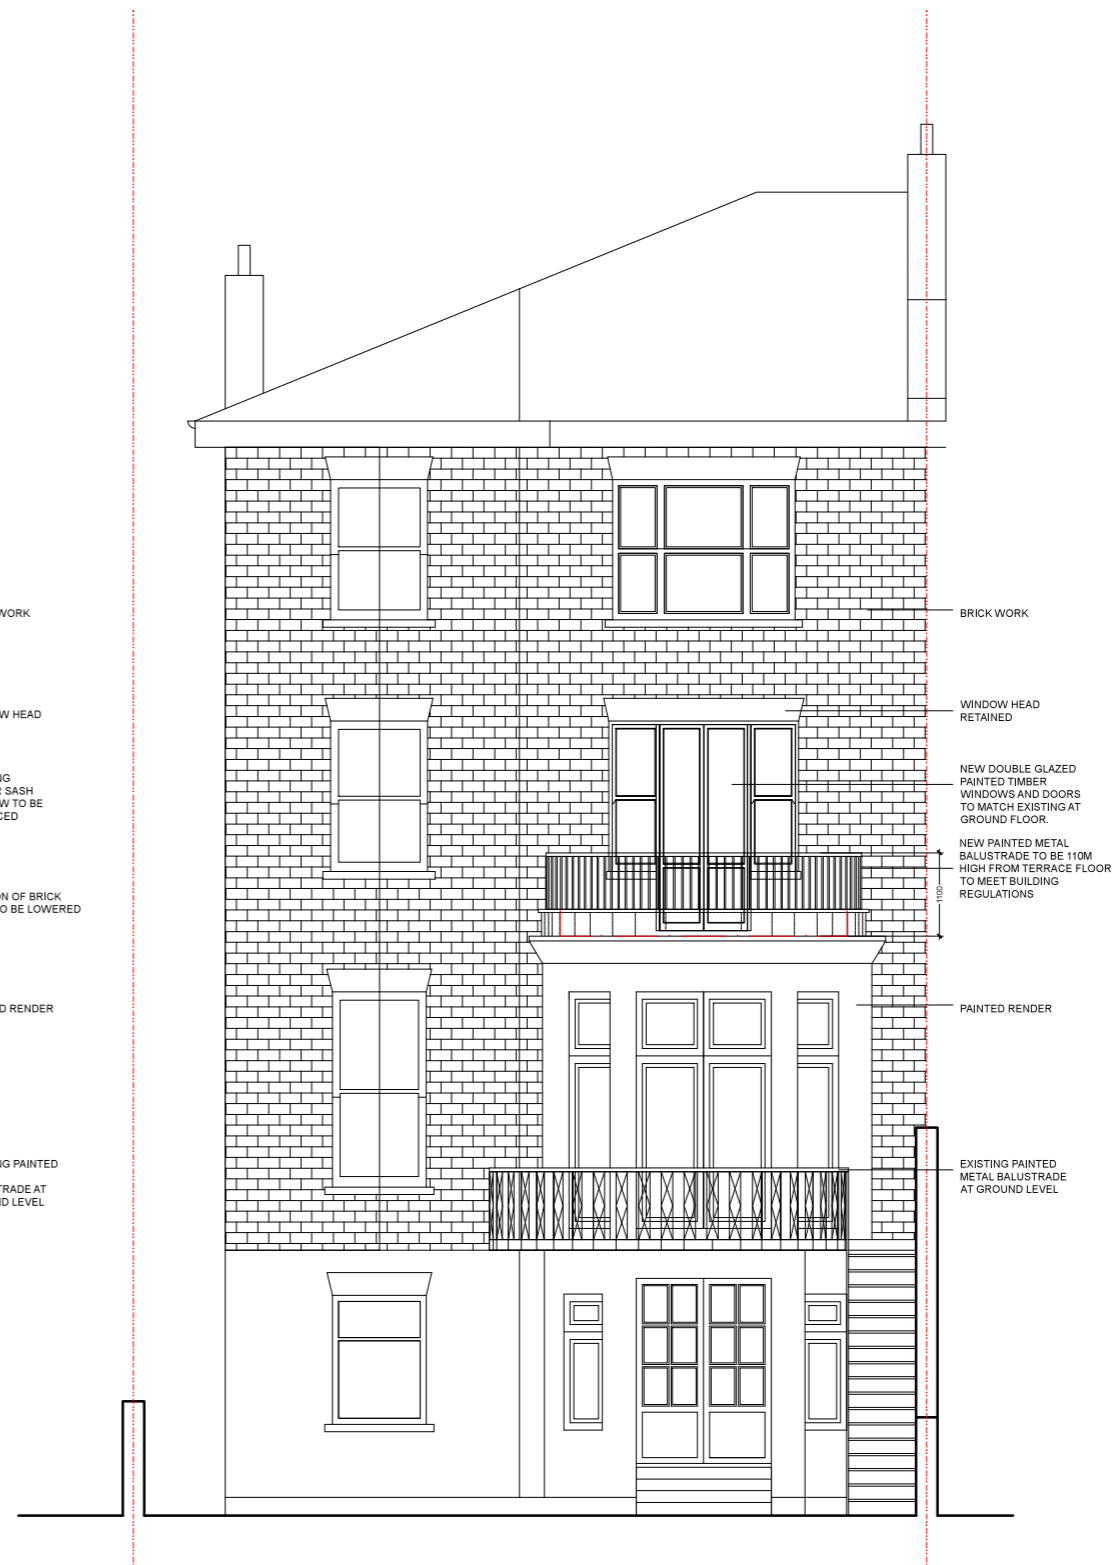

**1** REAR ELEVATION EXISTING & DEMOLITION  
SCALE 1:100

 

**2** REAR ELEVATION PROPOSED  
SCALE 1:100

BERTOLINI ARCHITECTS

1-5 Dell's Mews  
Churton Place  
London SW1V 2LW

tel. +44 2072339233  
www.bertoliniarchitects.com

Project **017**

8 BELSIZE PARK GARDENS , LONDON NW3 4LD

Scale	1/100	Site Datum	98.00m
Format	297 x 420 (ISO A3)	Drawing number	P.1.017.300
Date	03.04.2017	Revision	-
Drawing title	REAR ELEVATION - EXISTING DEMOLITION & PROPOSED	Status	PLANNING