


EXISTING GROUND PLAN
SCALE: 1:50

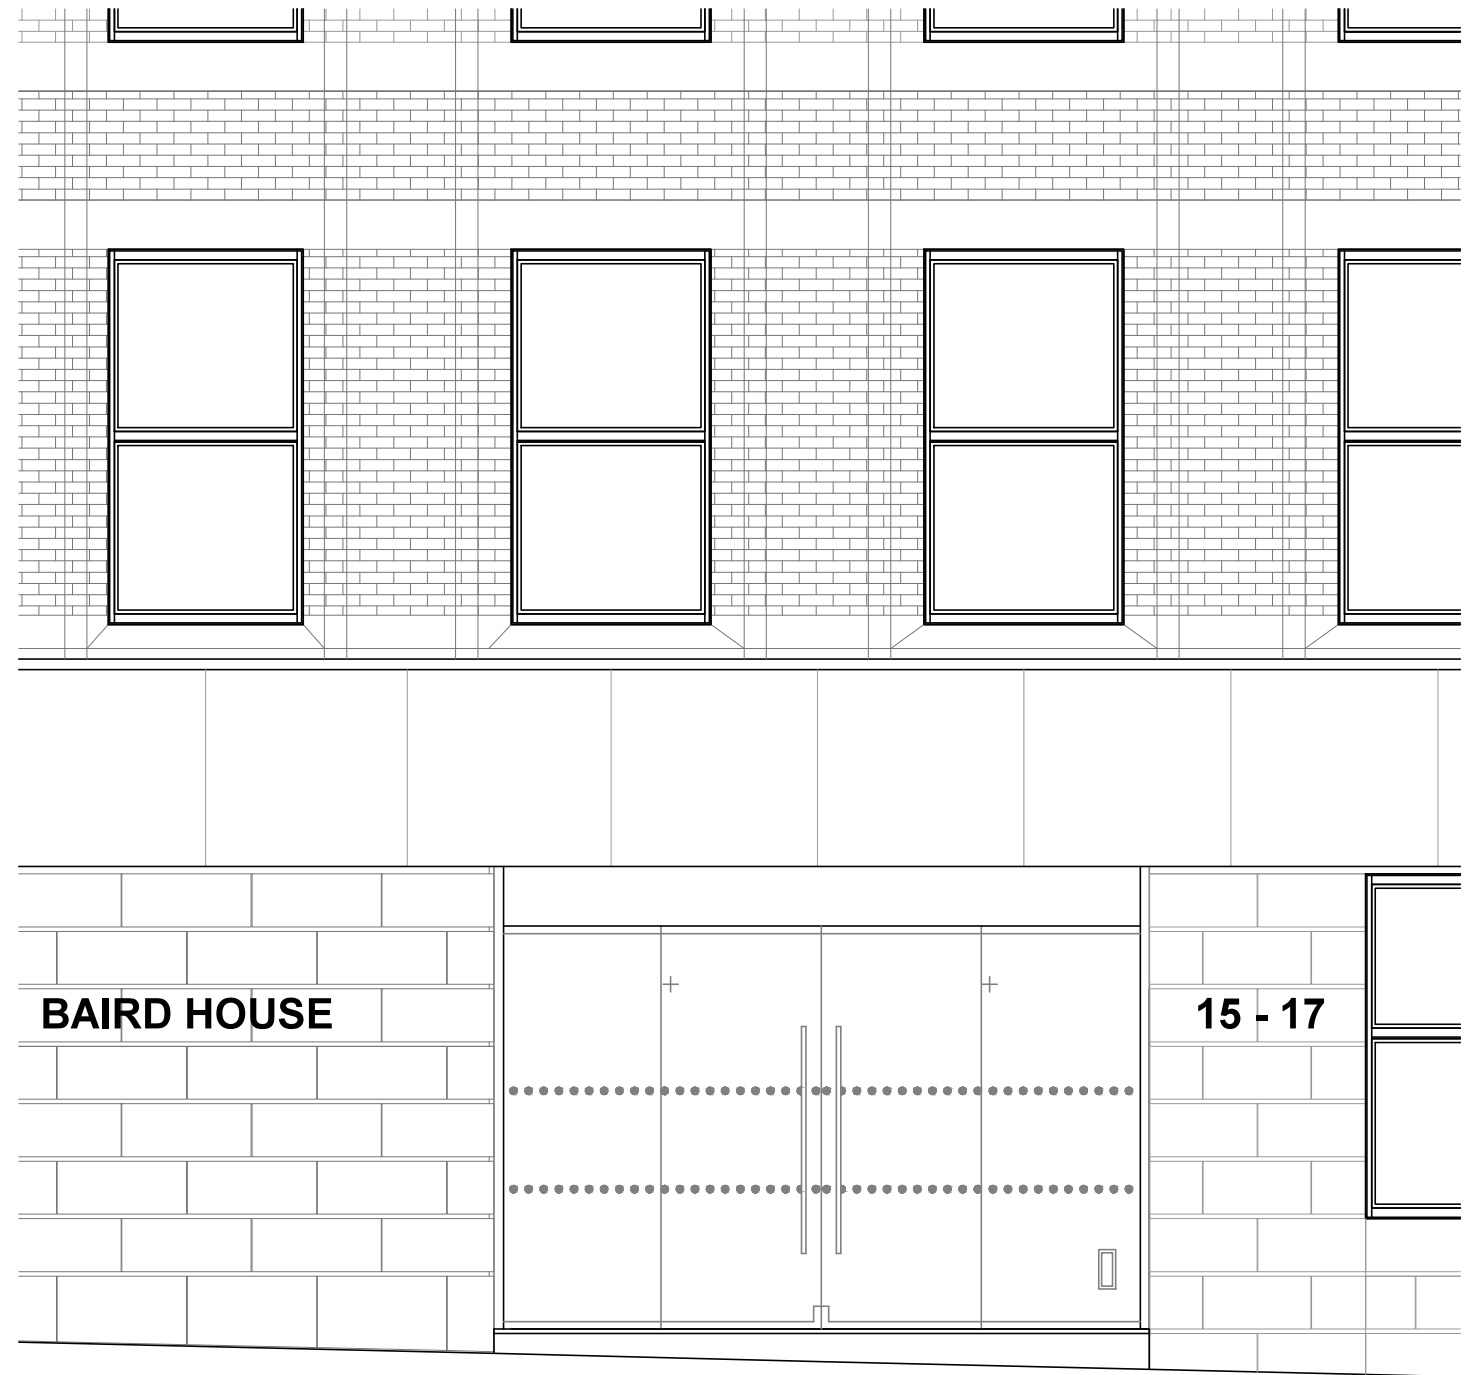

EXISTING FRONT ELEVATION
SCALE: 1:50