


PROPOSED ENTRANCE PLAN
SCALE: 1:50

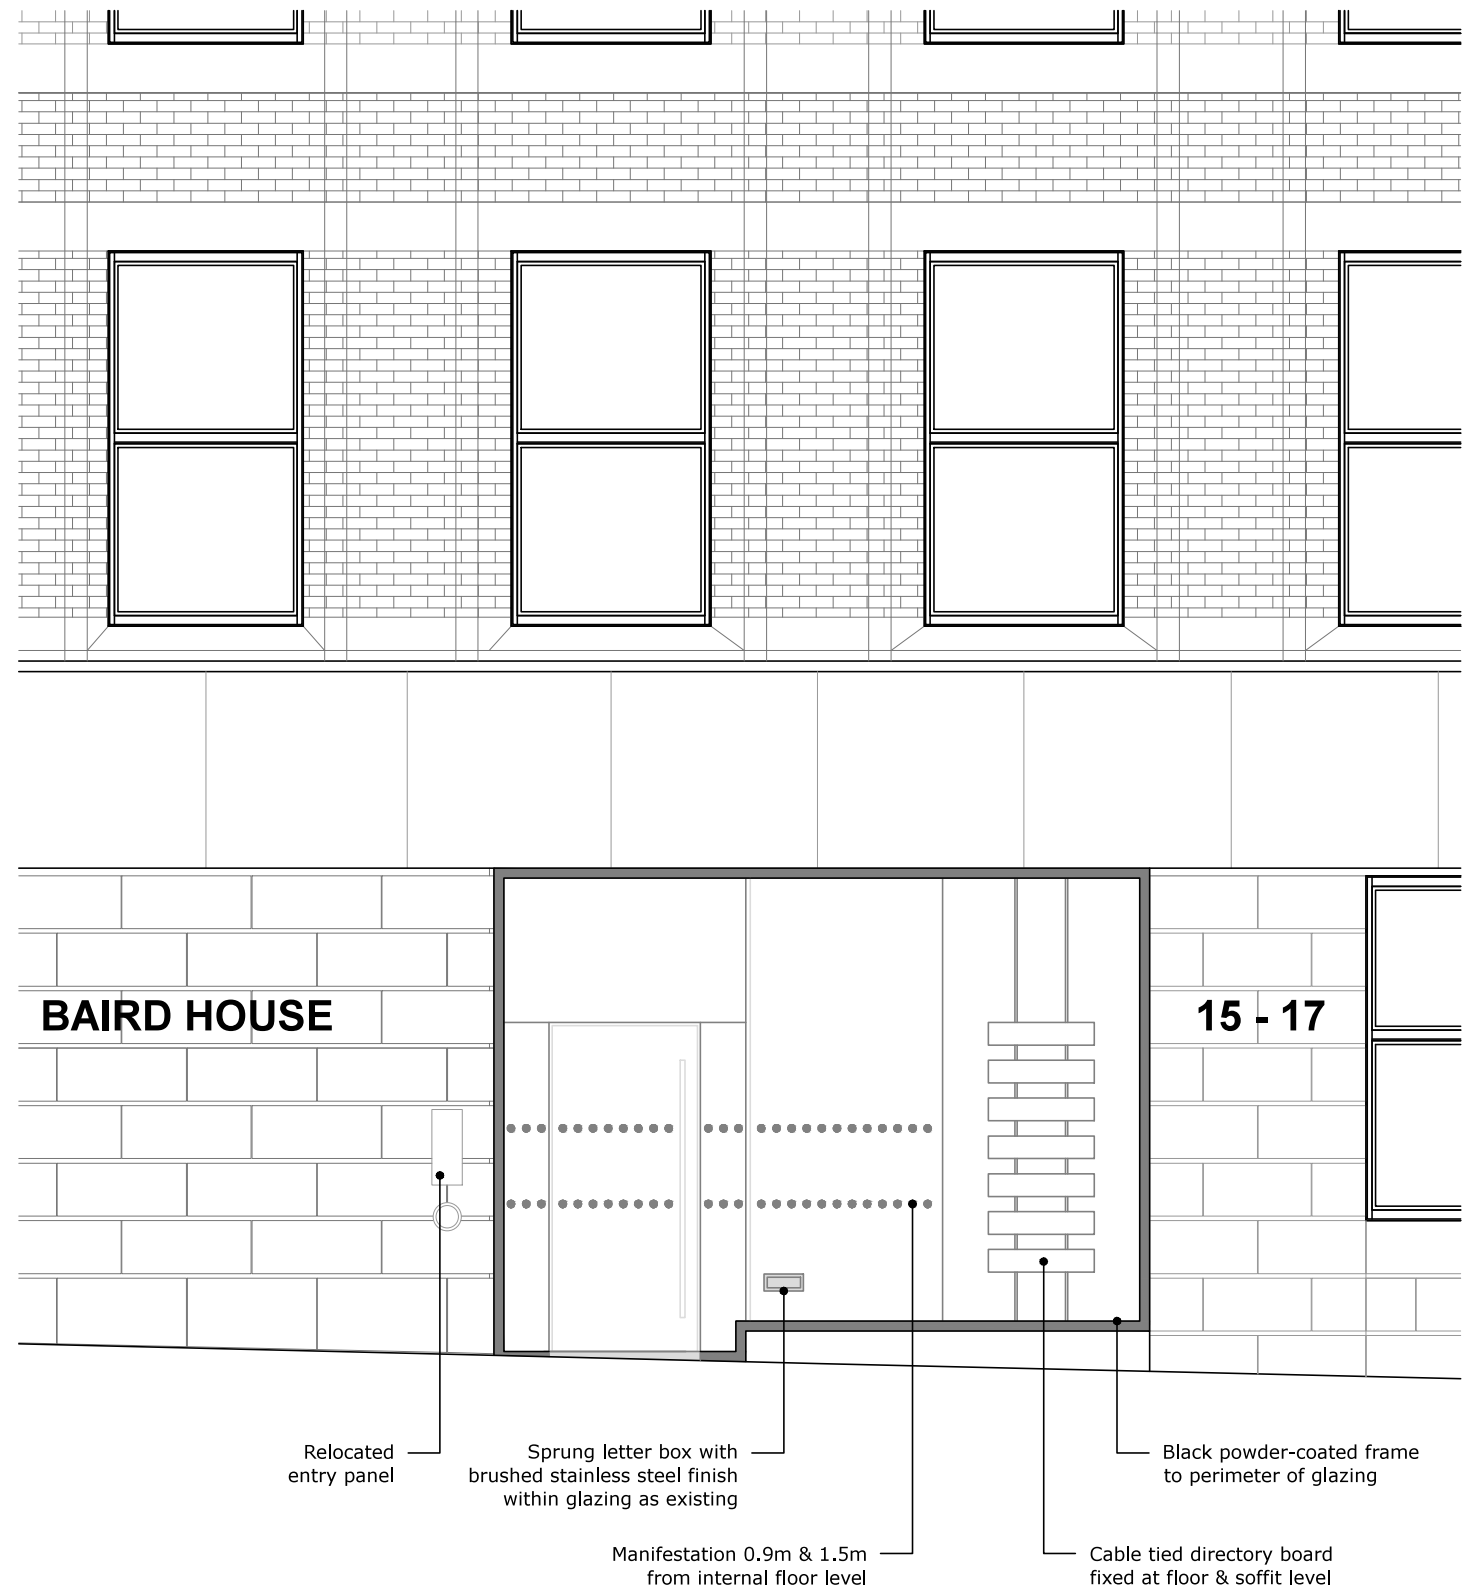

PROPOSED FRONT ELEVATION
SCALE: 1:50