

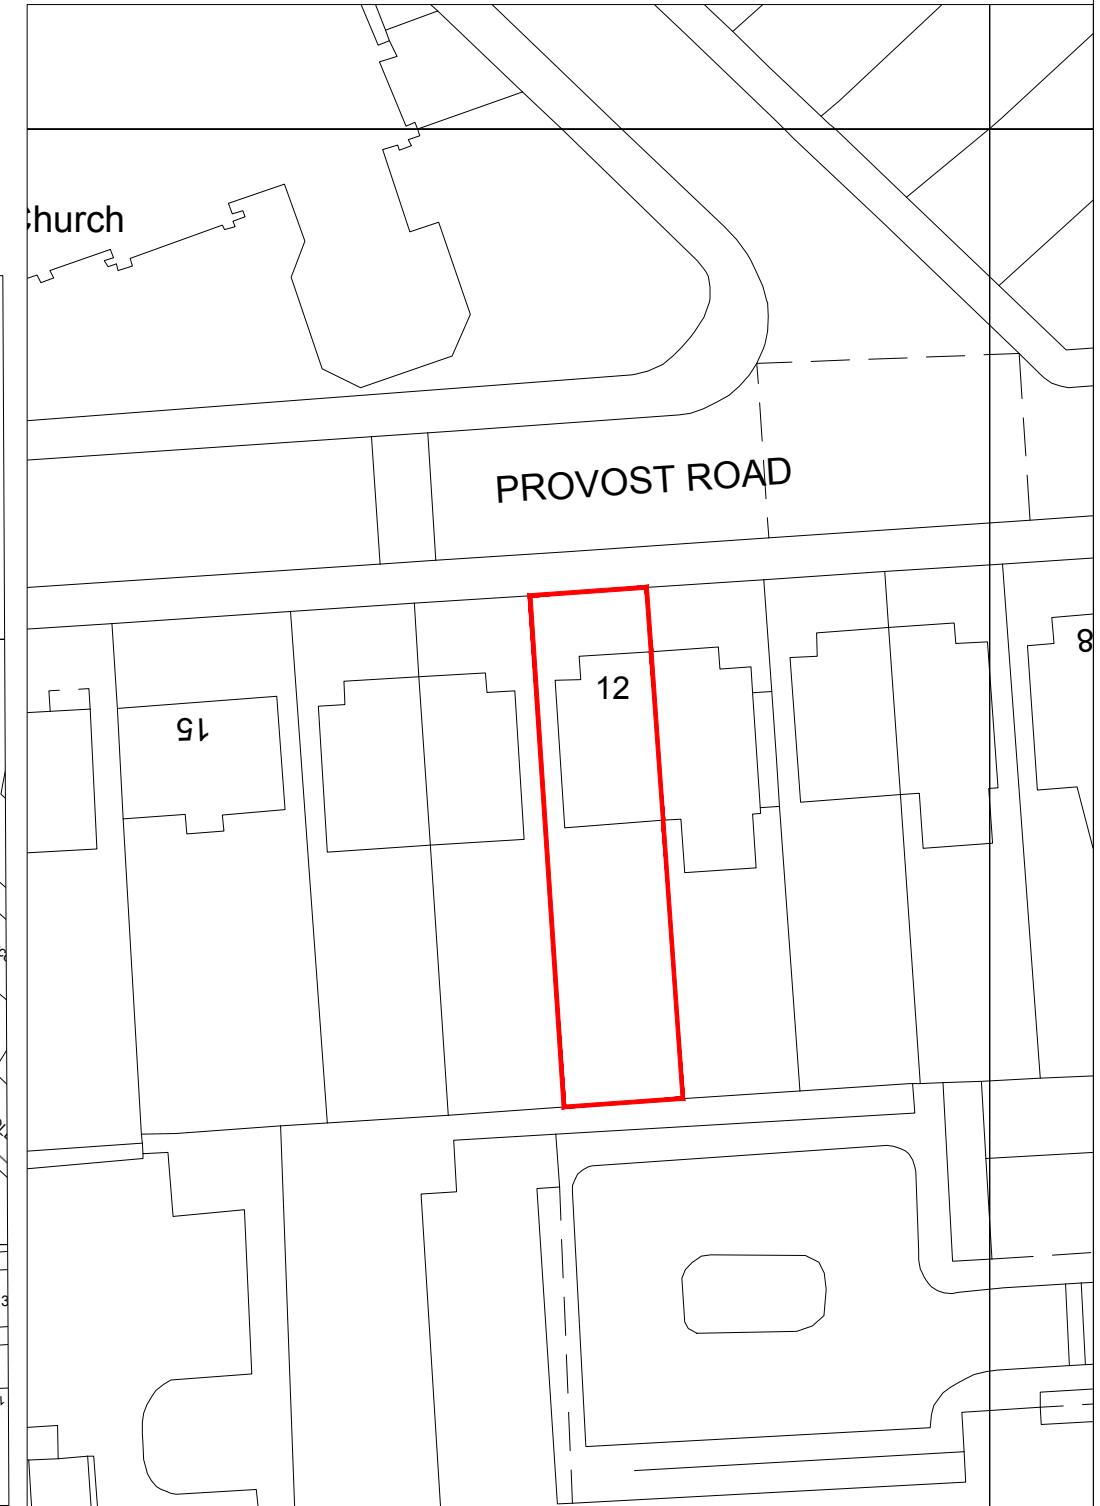


SITE PLAN
1:1250 @ A3

 

BLOCK PLAN
1:500 @ A3

 

Client

Contract
12 Provost Road
London

Drawing
Site & Block plan

Drawing No
TWP17-PR-007
Revision

Date
Feb '17
Scales
1:500/1250@A3
Drawn
CAB
Checked
SC

the winter partnership

chartered building surveyors
property consultants
24 rottingdean place
falmer road
brighton bn2 7fs
t 01273 309601
f 01273 271184
e scooper@winterpartnership.co.uk