



PROPOSED REAR ELEVATION (F II)

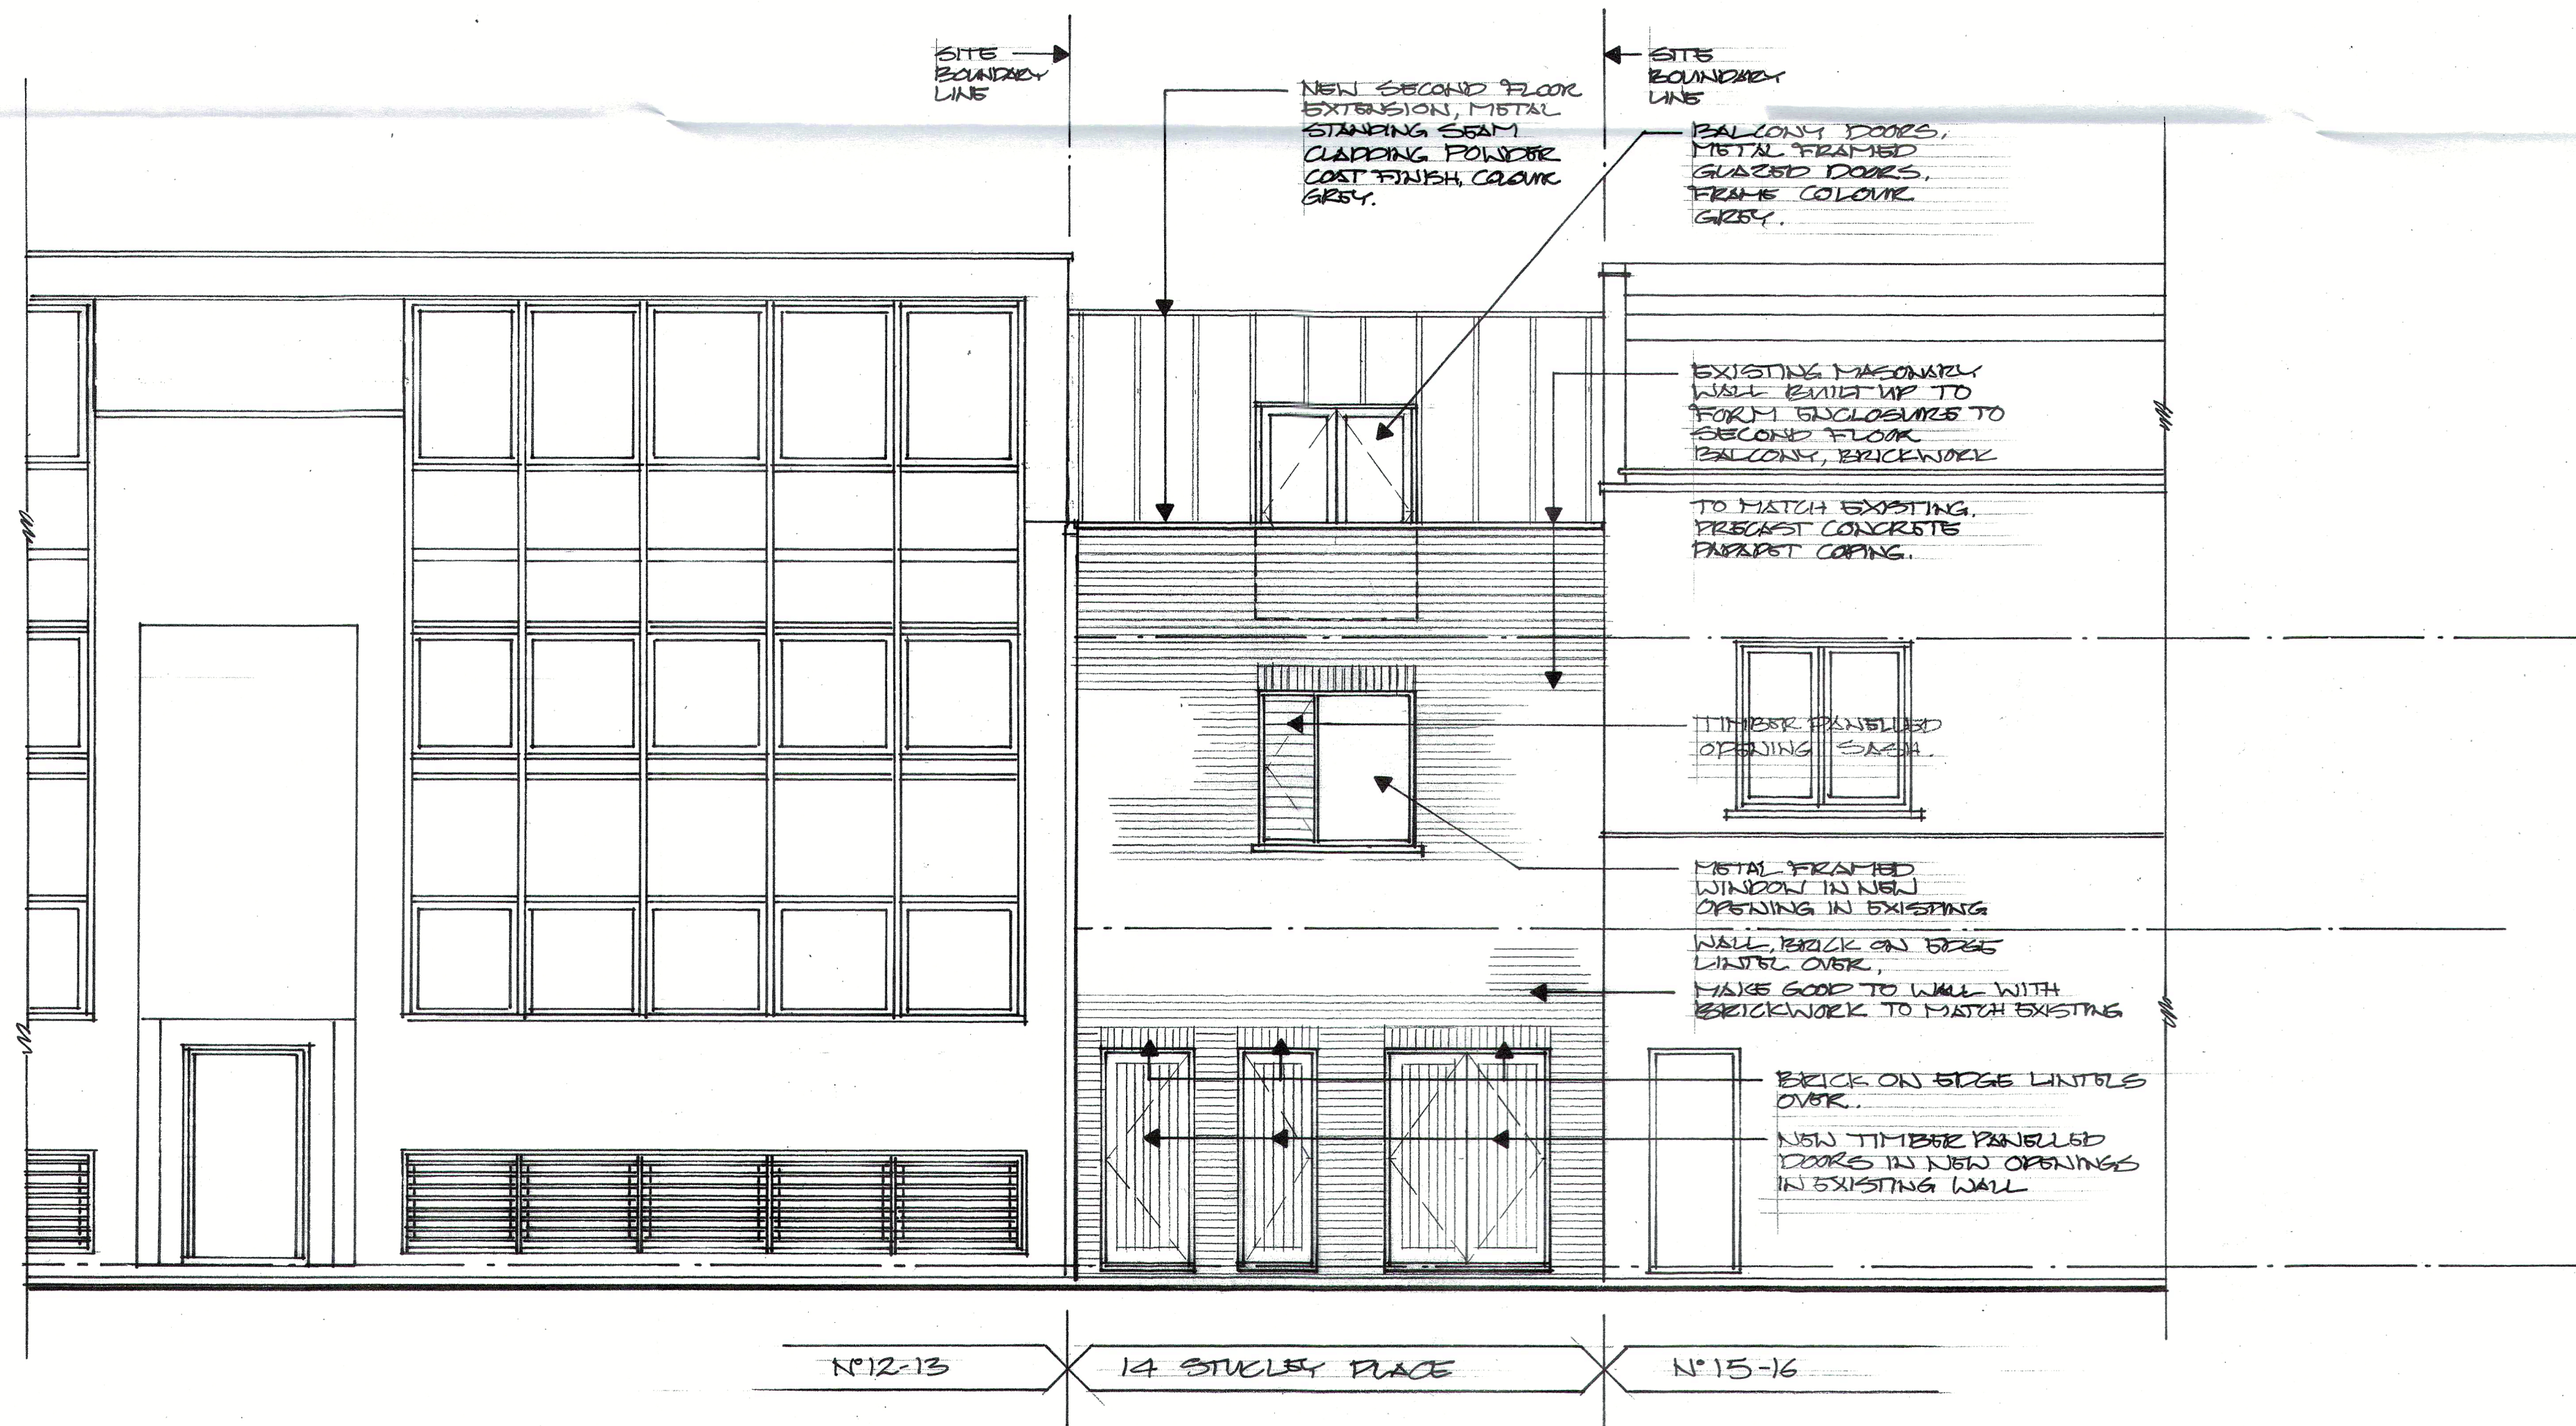

PROPOSED ELEVATION TO STUCKLEY PLACE

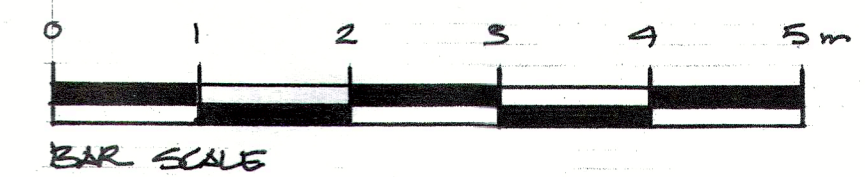

DATE	REVISIONS	REV
THIS DRAWING IS THE COPYRIGHT OF THE ARCHITECT AND SHOULD NOT BE REPRODUCED WITHOUT WRITTEN CONSENT. DO NOT SCALE FROM THIS DRAWING. ONLY FIGURED DIMENSIONS SHOULD BE REFERRED TO. ANY DISCREPANCIES SHOULD BE REPORTED TO THE ARCHITECT IMMEDIATELY.		
PROJECT		
14 STUCKLEY PLACE LONDON NW1 8NS		
DRAWING		
PROPOSED FRONT & REAR ELEVATION		
DATE	transformation	
DEL.	ARCHITECTS	
COMPUTER	17 BONNY STREET LONDON NW1 8PE TEL: 020 7424 0122 FAX: 020 7424 0133 e-mail: info@transformation-architects.co.uk	
SCALE	DWG. No. 10255-003	REV. No. 0