



CAMDEN HIGH STREET BUILDINGS

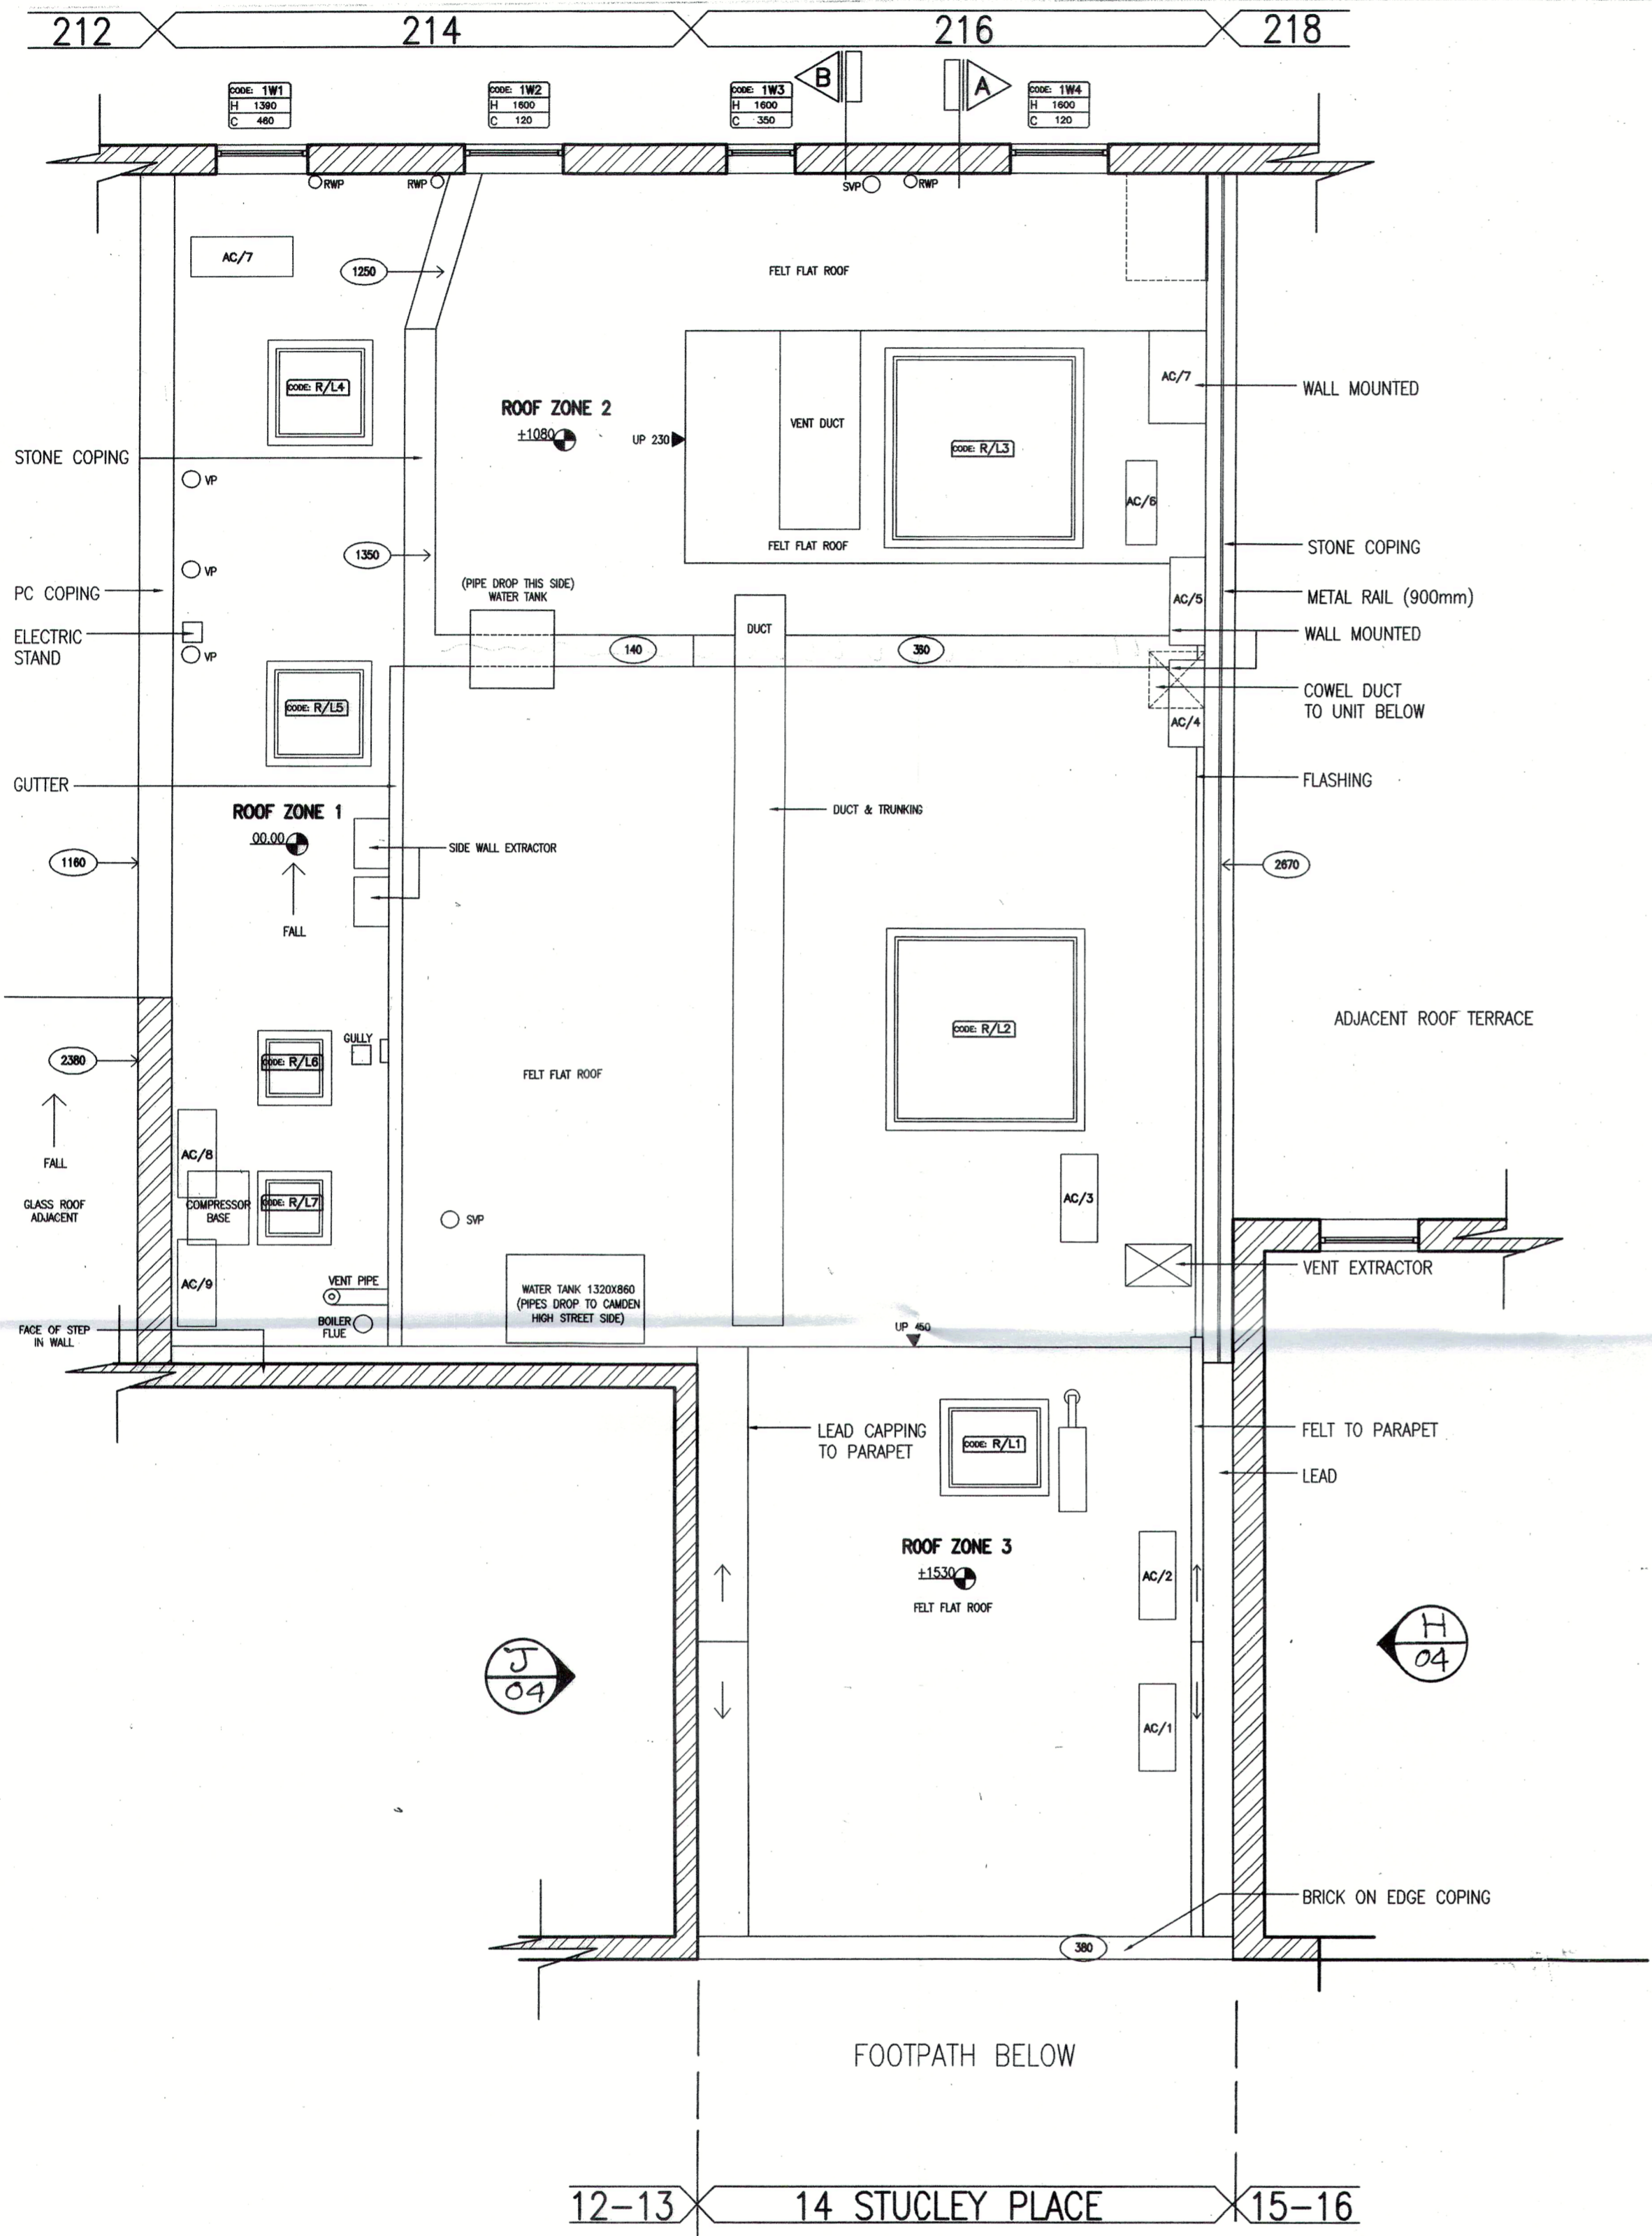



ROOF PLAN (AT FIRST FLOOR LEVEL)

CAMDEN HIGH ST. BEYOND

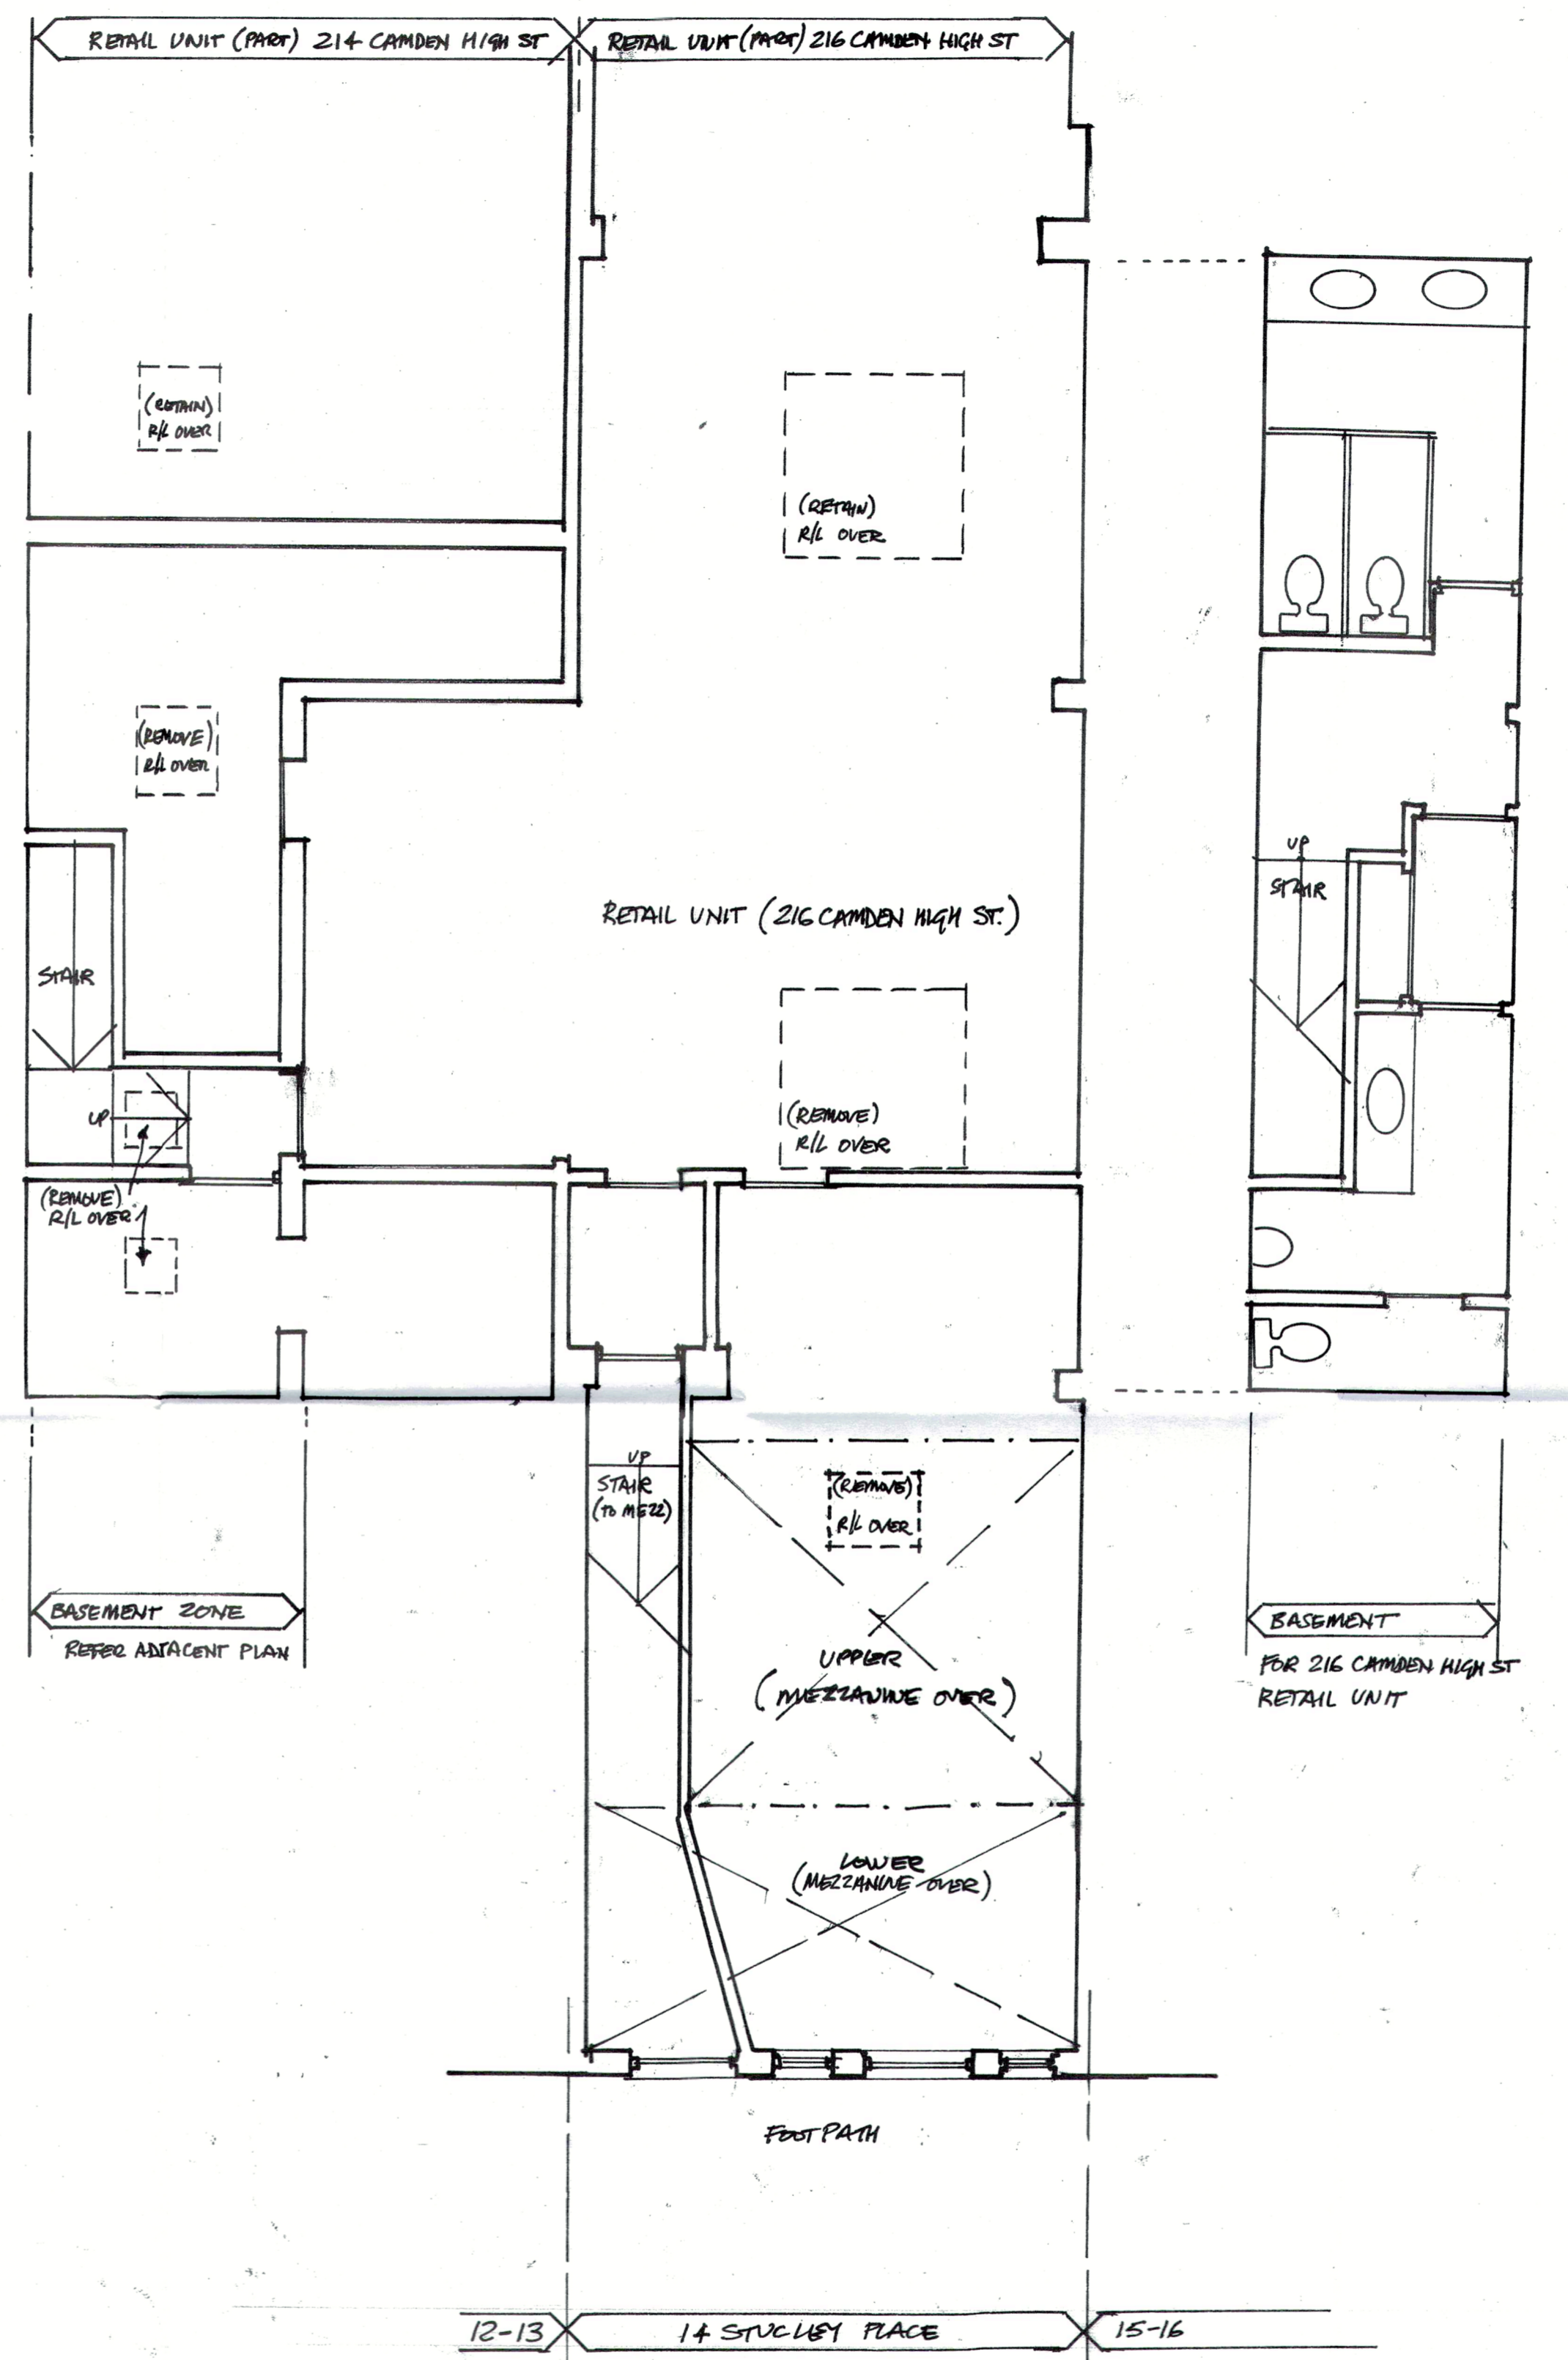

GROUND FLOOR PLAN

NOTES:

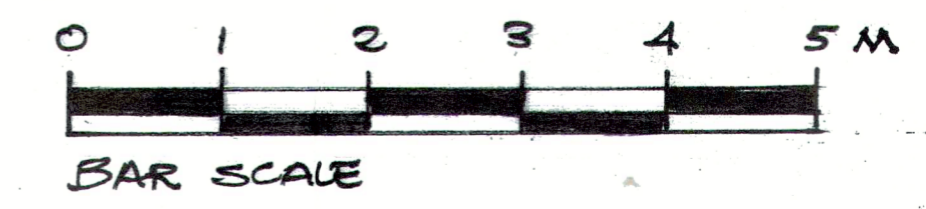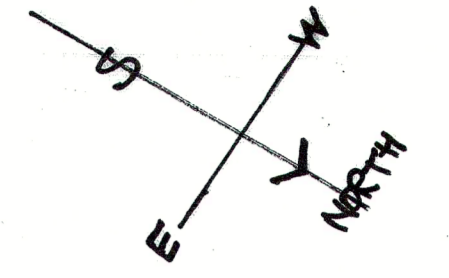

DATE REVISIONS REV
 THIS DRAWING IS THE COPYRIGHT OF THE ARCHITECT AND SHOULD NOT BE REPRODUCED WITHOUT WRITTEN CONSENT. DO NOT SCALE FROM THIS DRAWING. ONLY FIGURED DIMENSIONS SHOULD BE REFERRED TO. ANY DISCREPANCIES SHOULD BE REPORTED TO THE ARCHITECT IMMEDIATELY.

PROJECT
 14 STUCLEY PLACE
 PART 214-216 CAMDEN H.S.
 NW1 8QR

DRAWING EXISTING
 PART BASEMENT
 PART GROUND FLOOR
 AND ROOF PLAN

DATE NOV'15
 DELT. EC
 COMPUTER 1955-01
 SCALE 1:50
 DWG. No. 1955-001 REV. No. 1

transformation
 ARCHITECTS

17 BONNY STREET LONDON NW1 9PE
 TEL: 020 7424 0122 FAX: 020 7424 0133
 e-mail: info@transformation-architects.co.uk