



EXISTING REAR ELEVATION / SECTION (C)

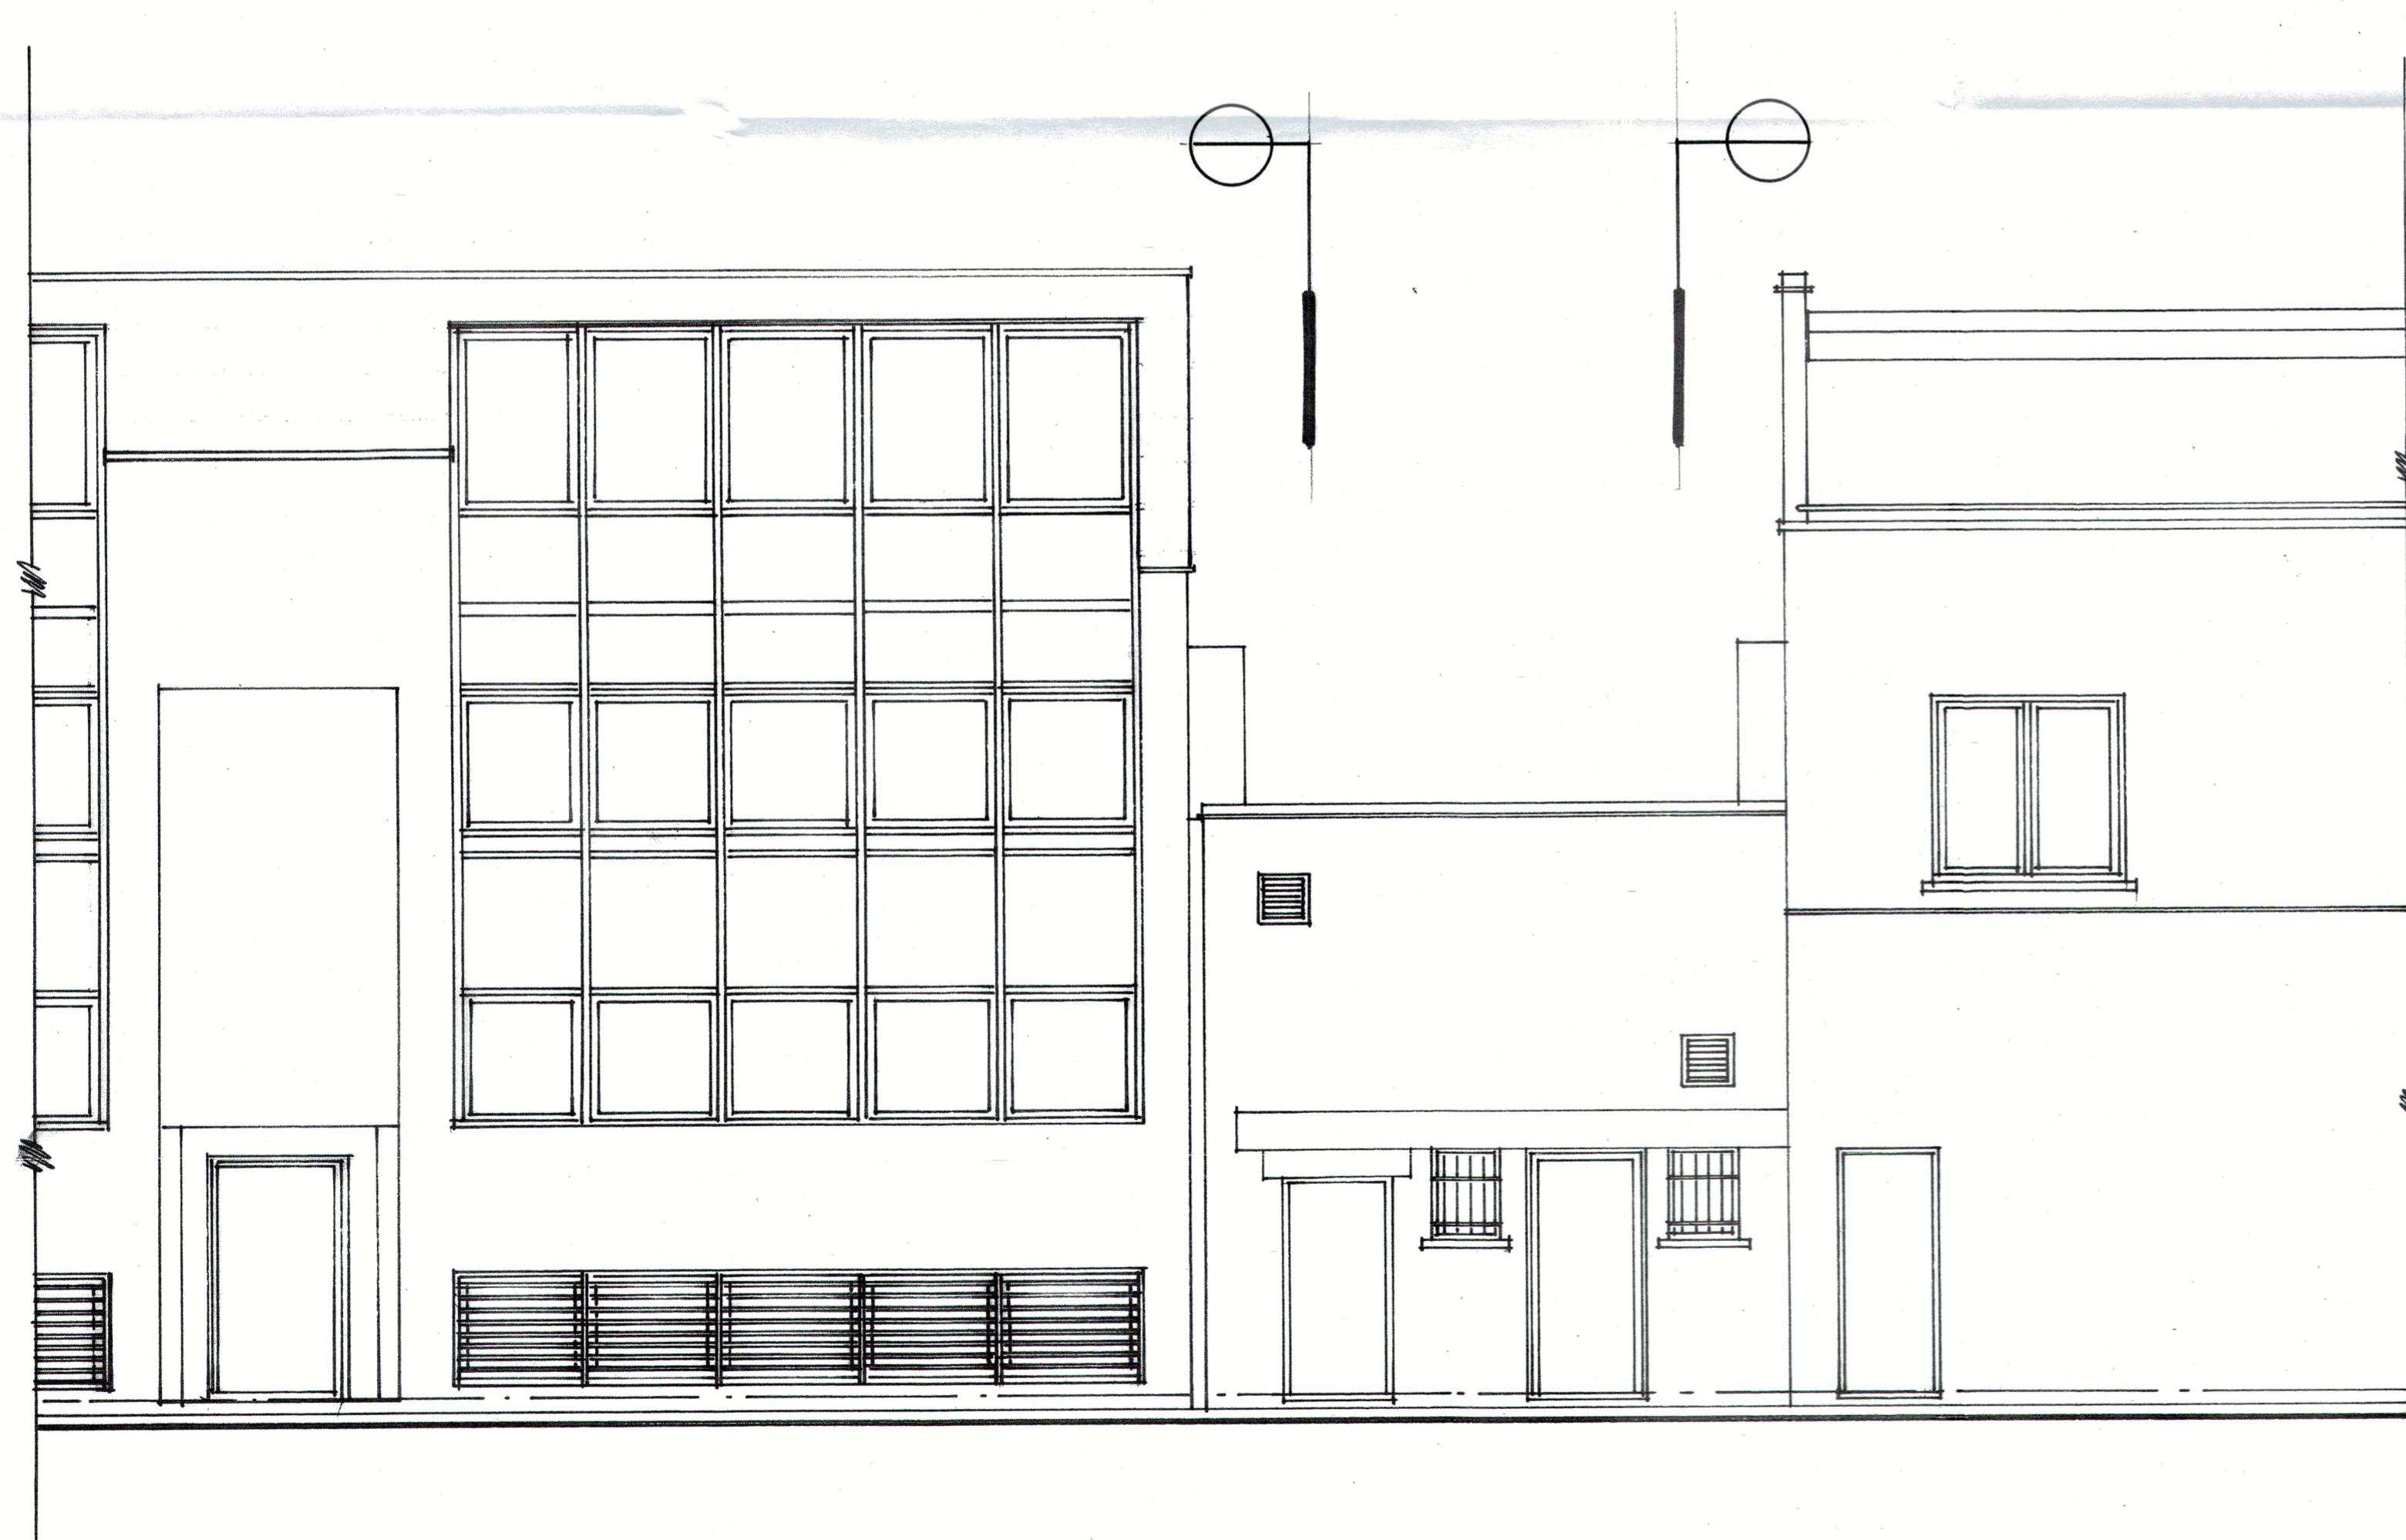

EXISTING STREET ELEVATION

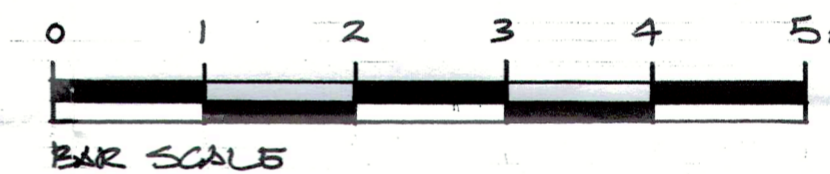

DATE	REVISIONS	REV
<small>THIS DRAWING IS THE COPYRIGHT OF THE ARCHITECT AND SHOULD NOT BE REPRODUCED WITHOUT WRITTEN CONSENT. DO NOT SCALE FROM THIS DRAWING. ONLY FIGURED DIMENSIONS SHOULD BE REFERRED TO. ANY DISCREPANCIES SHOULD BE REPORTED TO THE ARCHITECT IMMEDIATELY.</small>		
<b>PROJECT</b> 14 STUCKLEY PLACE. LONDON		
<b>DRAWING</b> EXISTING FRONT & REAR ELEVATIONS.		
<b>DATE</b> Dec 15	<b>transformation</b> ARCHITECTS	
<b>DELT</b> SB	<small>17 BONNY STREET LONDON NW1 9PE            TEL: 020 7424 0122 FAX: 020 7424 0133            e-mail: info@transformation-architects.co.uk</small>	
<b>SCALE</b> 1:50	<b>DWG. No.</b> 0055-003	<b>REV. No.</b>