




116 MALDEN ROAD

118 MALDEN ROAD

120 MALDEN ROAD

REAR ELEVATION

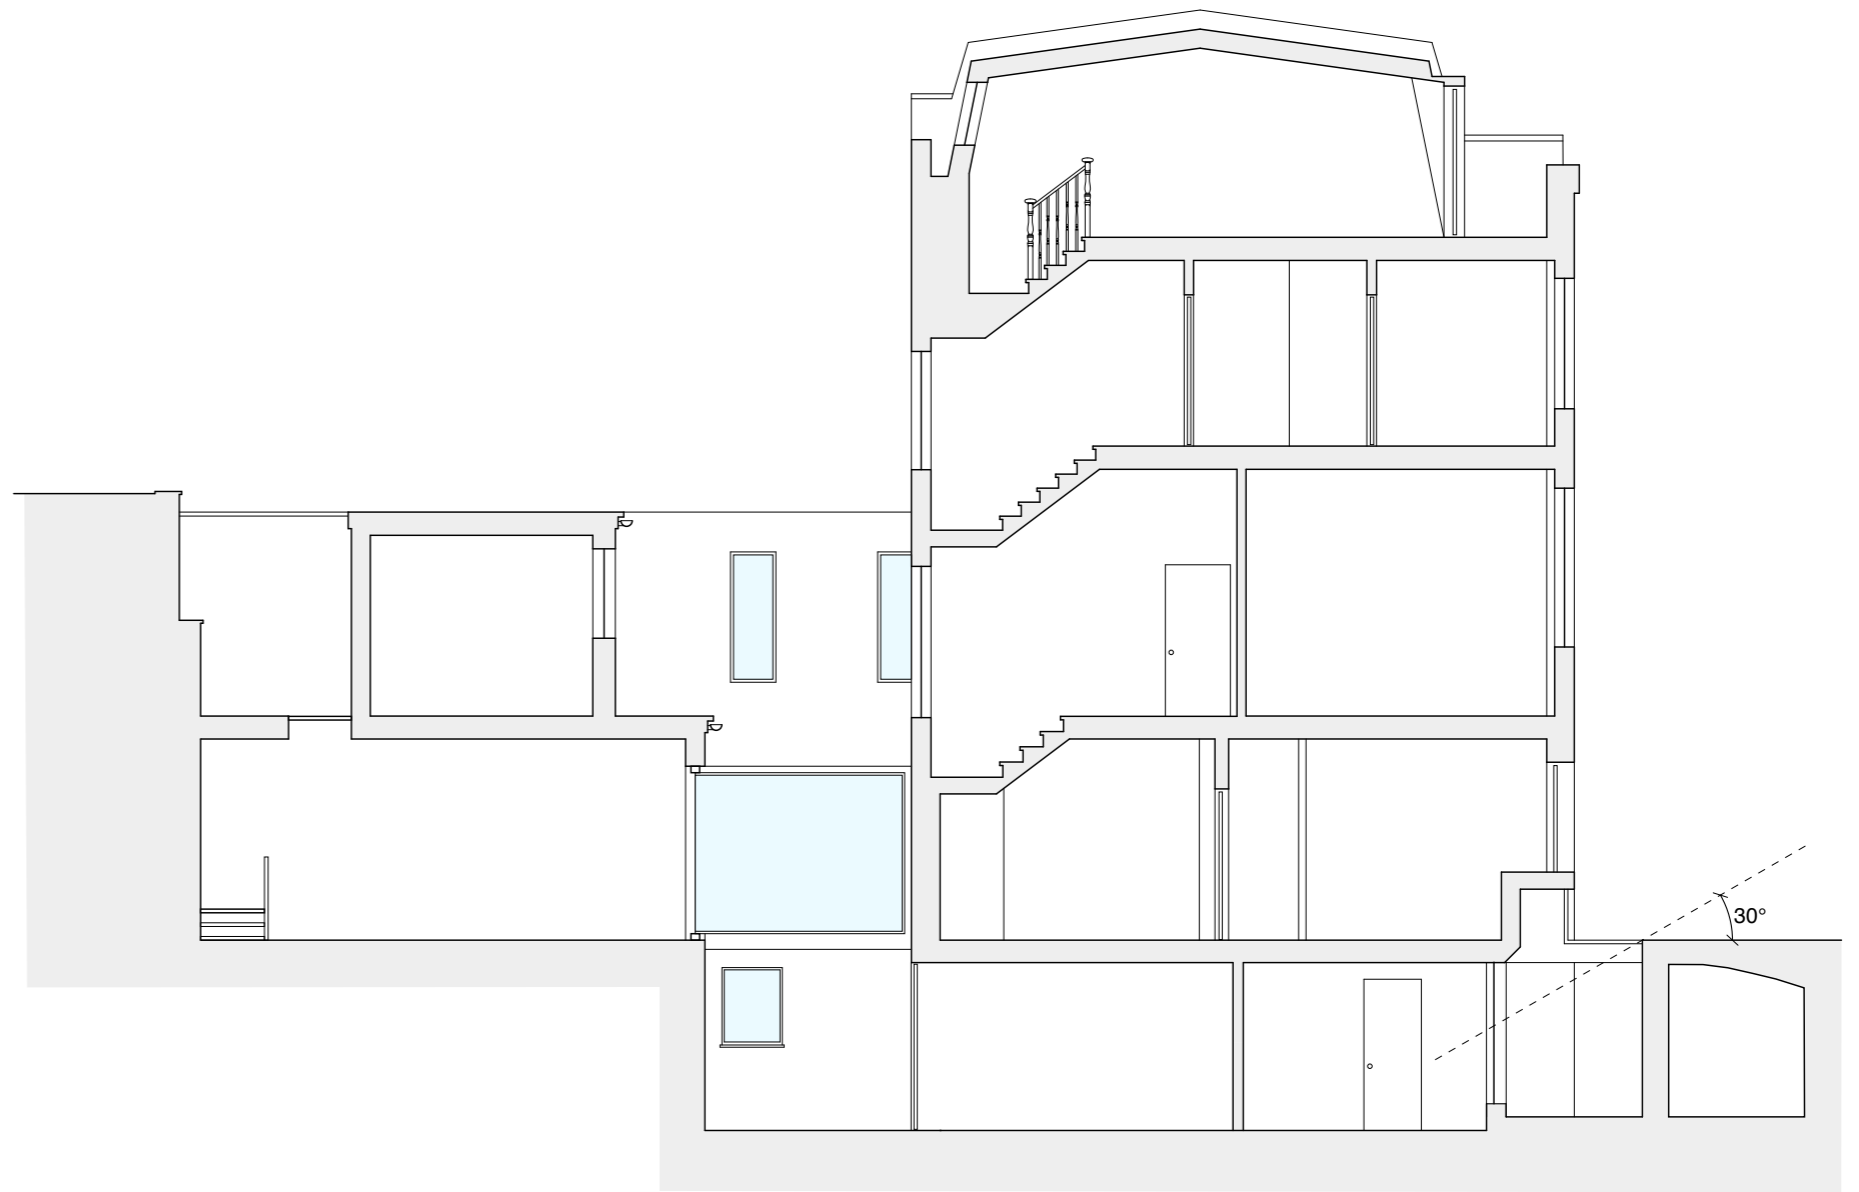

SECTION AA

Rev A - amended - March 2017
Revisions



118 Malden Road, London NW5 4BY

REAR ELEVATION AND SECTION AA PROPOSED

SCALE 1:100 @ A3 - November 2016 - Drawing No. MR SK 111A

WHARMBY KOZDON ARCHITECTS - 07968 945454 - team@wka.org.uk