


GROUND FLOOR PLAN



LOWER GROUND FLOOR PLAN

Rev A - amended - March 2017
Revisions

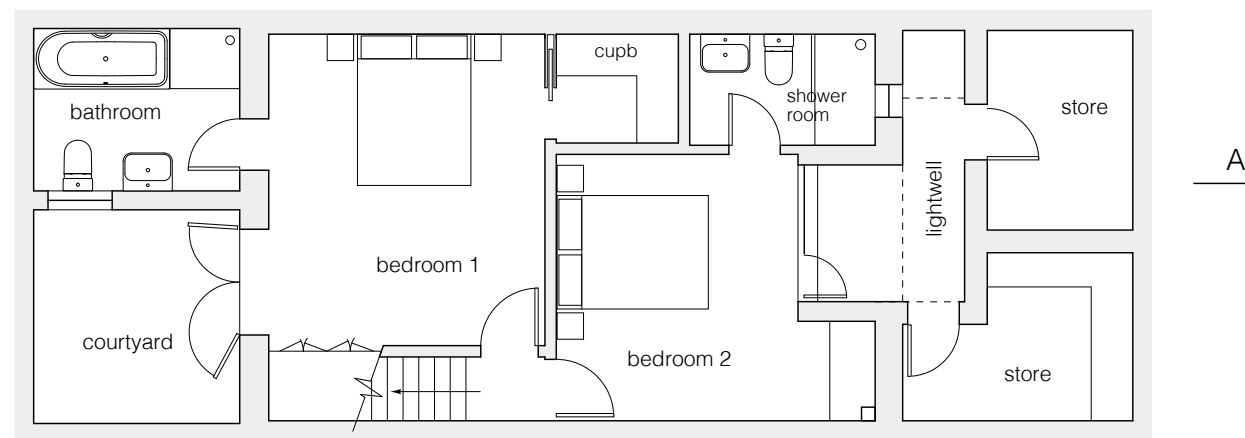

118 Malden Road, London NW5 4BY
LOWER GROUND FLOOR & GROUND FLOOR PLANS PROPOSED

SCALE 1:100 @ A3 - November 2016 - Drawing No. MR SK 107A

WHARMBY KOZDON ARCHITECTS - 07968 945454 - team@wka.org.uk