


line of approved application 2013/0350/P



120 MALDEN ROAD 118 MALDEN ROAD 116 MALDEN ROAD

FRONT ELEVATION

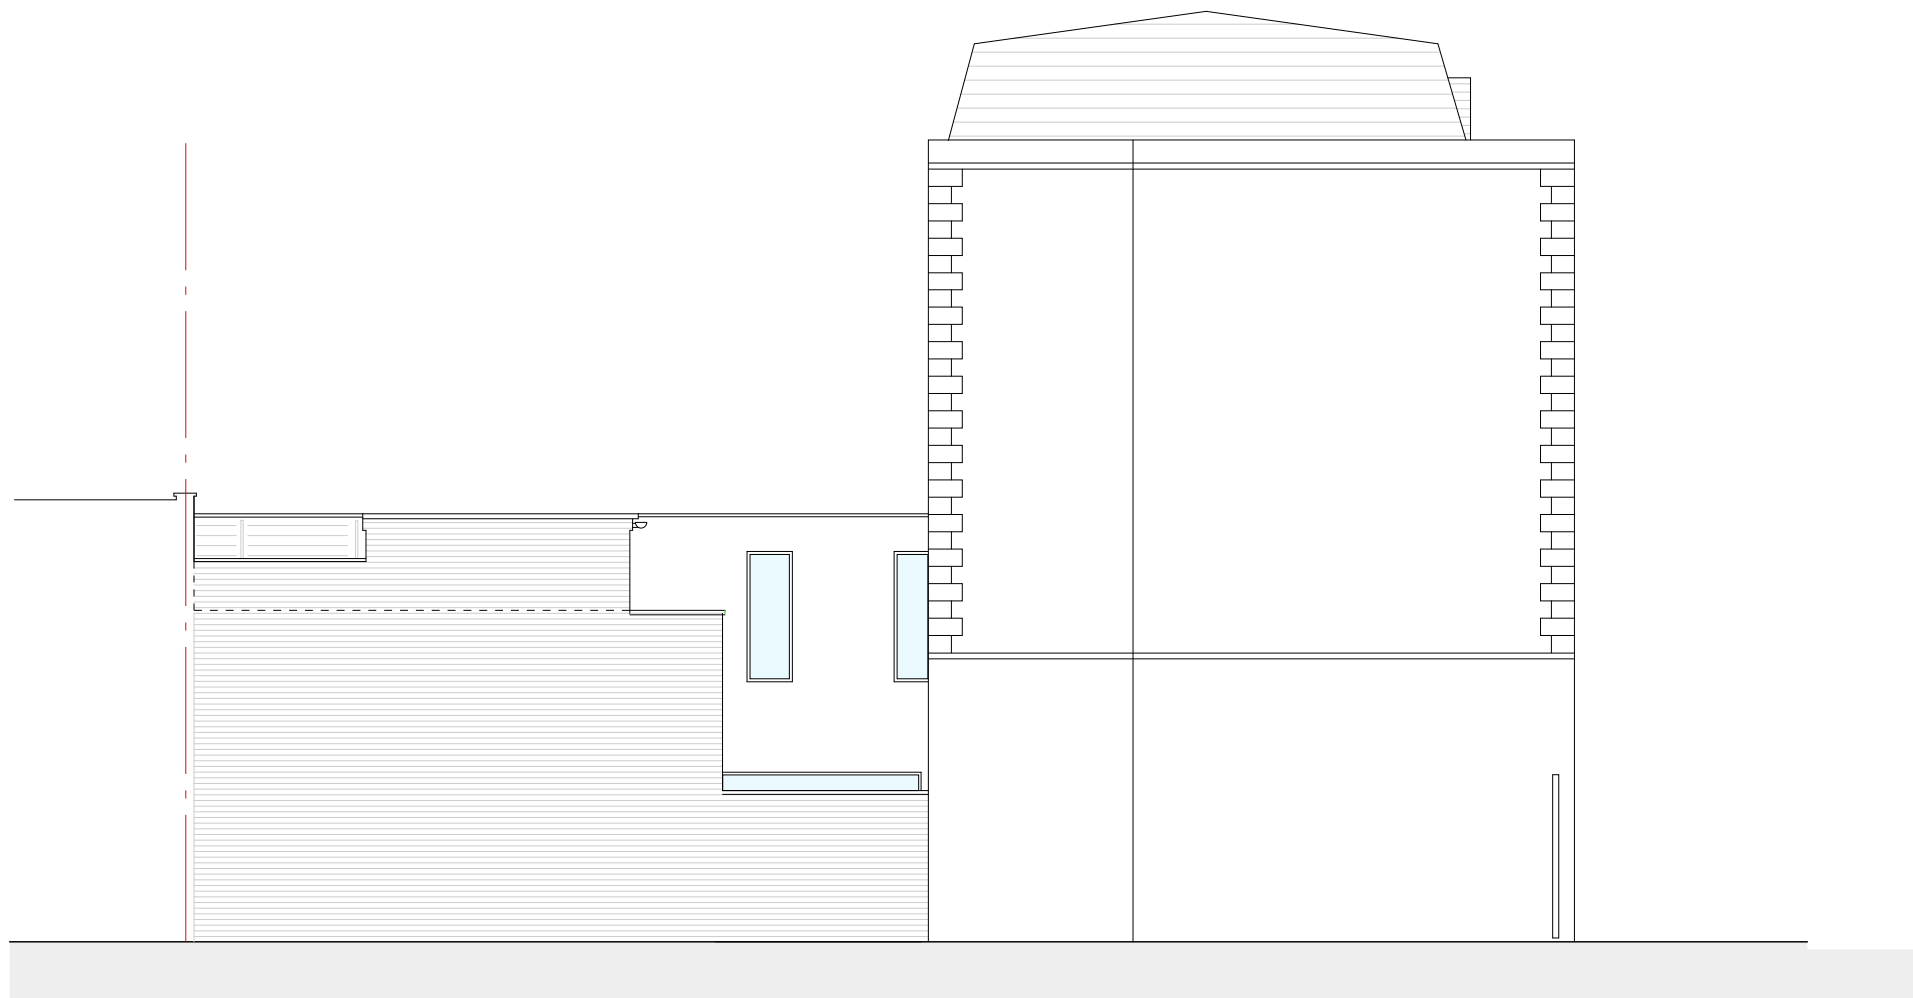

SIDE ELEVATION



Rev A - amended - March 2017
Revisions

118 Malden Road, London NW5 4BY
FRONT AND SIDE ELEVATION PROPOSED

SCALE 1:100 @ A3 - November 2016 - Drawing No. MR SK 110A
WHARMBY KOZDON ARCHITECTS - 07968 945454 - team@wka.org.uk