



GA REAR ELEVATION CC

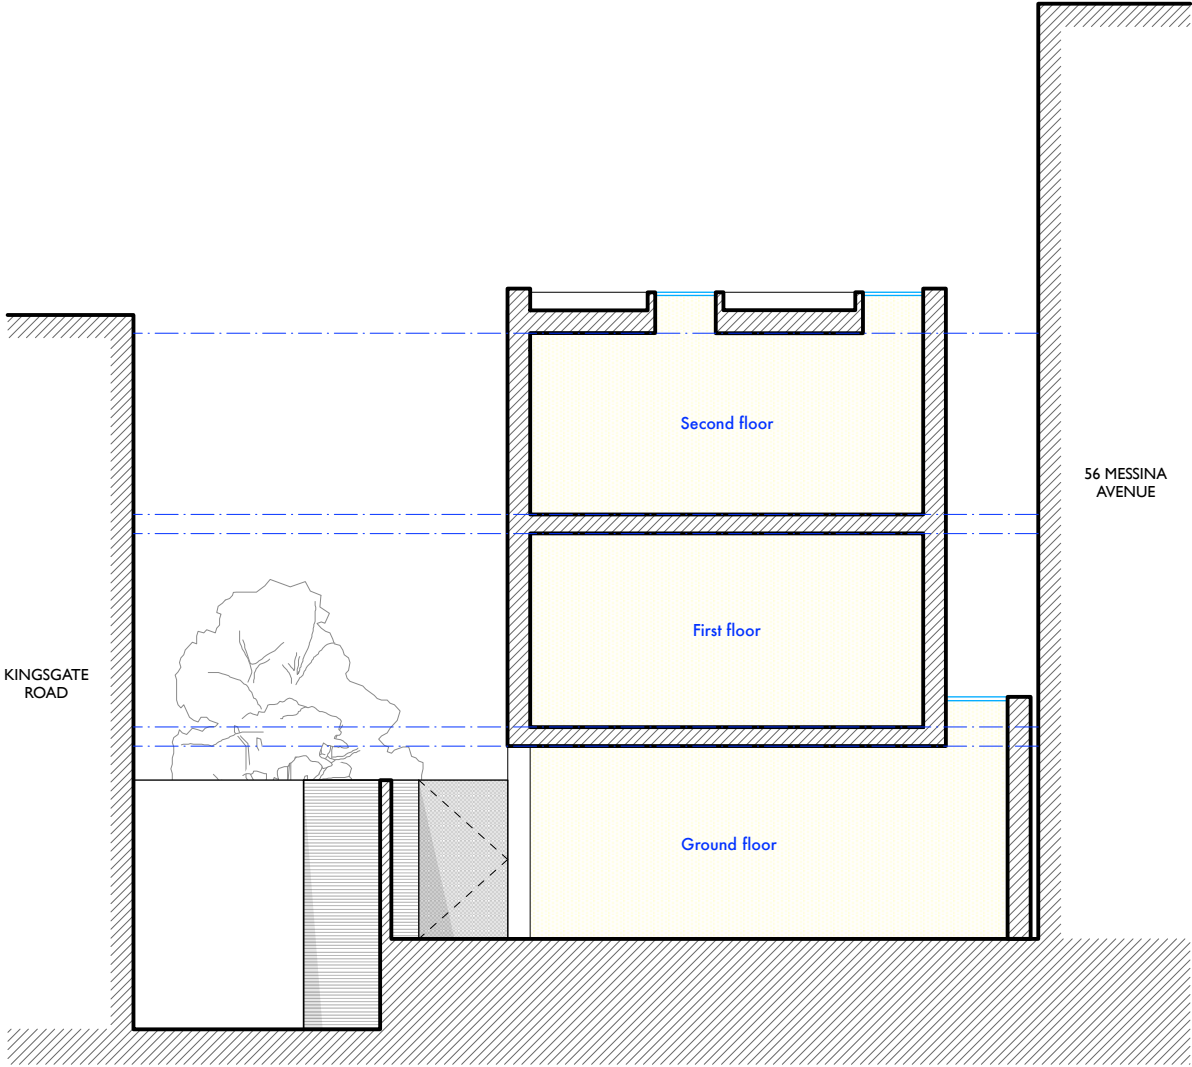

GA SECTION BB

DO NOT SCALE THIS DRAWING WRITTEN DIMENSIONS ONLY TO BE USED ALL DIMENSIONS ARE IN MILLIMETRES ALL DIMENSIONS TO BE VERIFIED ON SITE ANY INCONSISTENCIES TO BE REPORTED TO THE ARCHITECT IMMEDIATELY	Job No 7155		p-ad 192D Campden Hill Road, Notting Hill Gate, London, W8 7TH		t: 0208-459072 e: sia@pafconad.co.uk		
	FOR CONSTRUCTION						
	87-93 Kingsgate Road, London, NW6 4LA		Title	GA rear elevation and Section BB			
	Drawn by SG	Scale 1:100 @ A3	Number 7155/GA - 07	Rev A			