


NOTES:


Dimensions to be verified on site. All levels on this drawing are for guidance only. No dimensions should be scaled from this drawings. Any discrepancies in dimensions are to be reported to Opsis Design. These drawings are not for construction. No construction work should be undertaken based on these drawings.

SINGLE STOREY  
REAR EXTENSION

3RD FLOOR EXTENSION

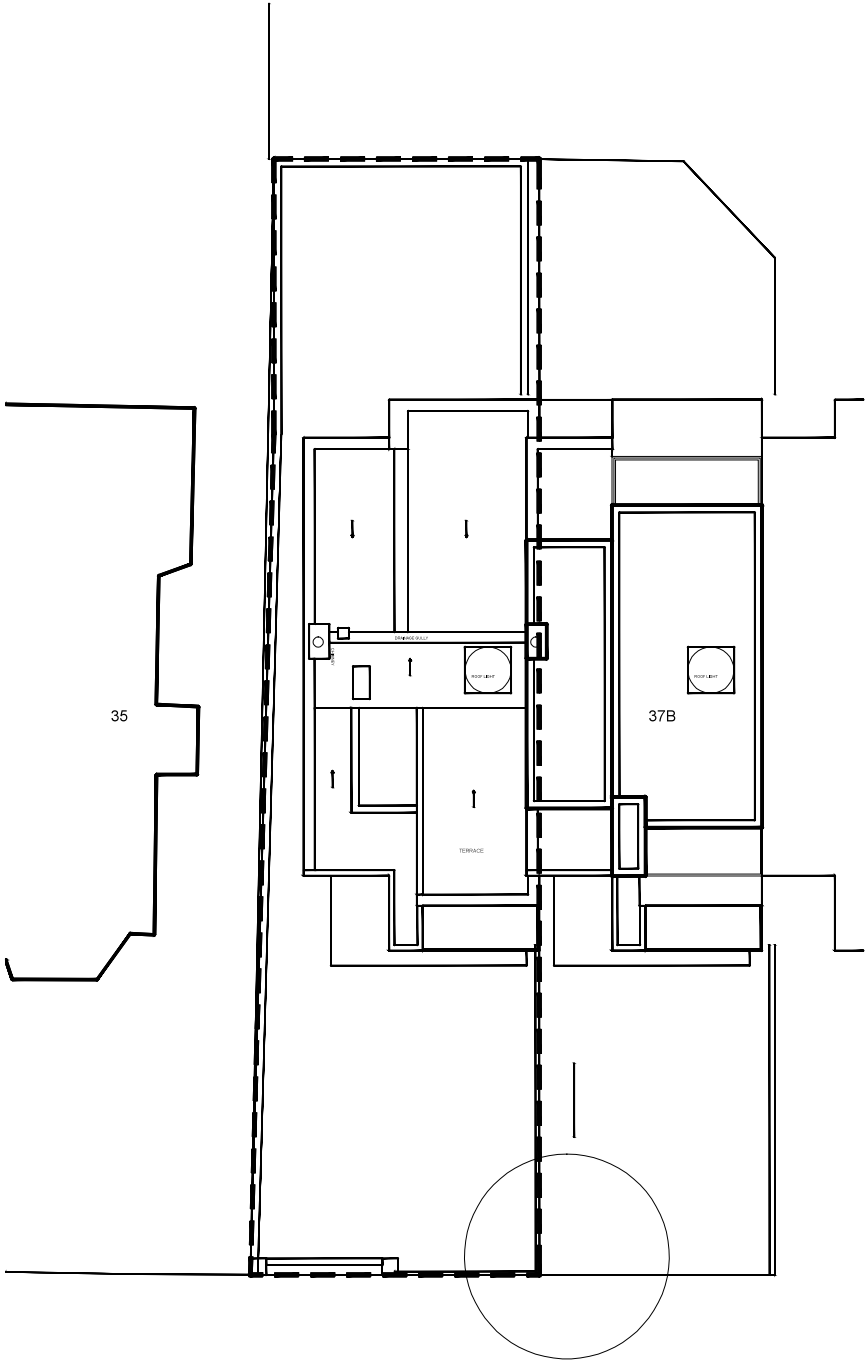

EXISTING SITE PLAN

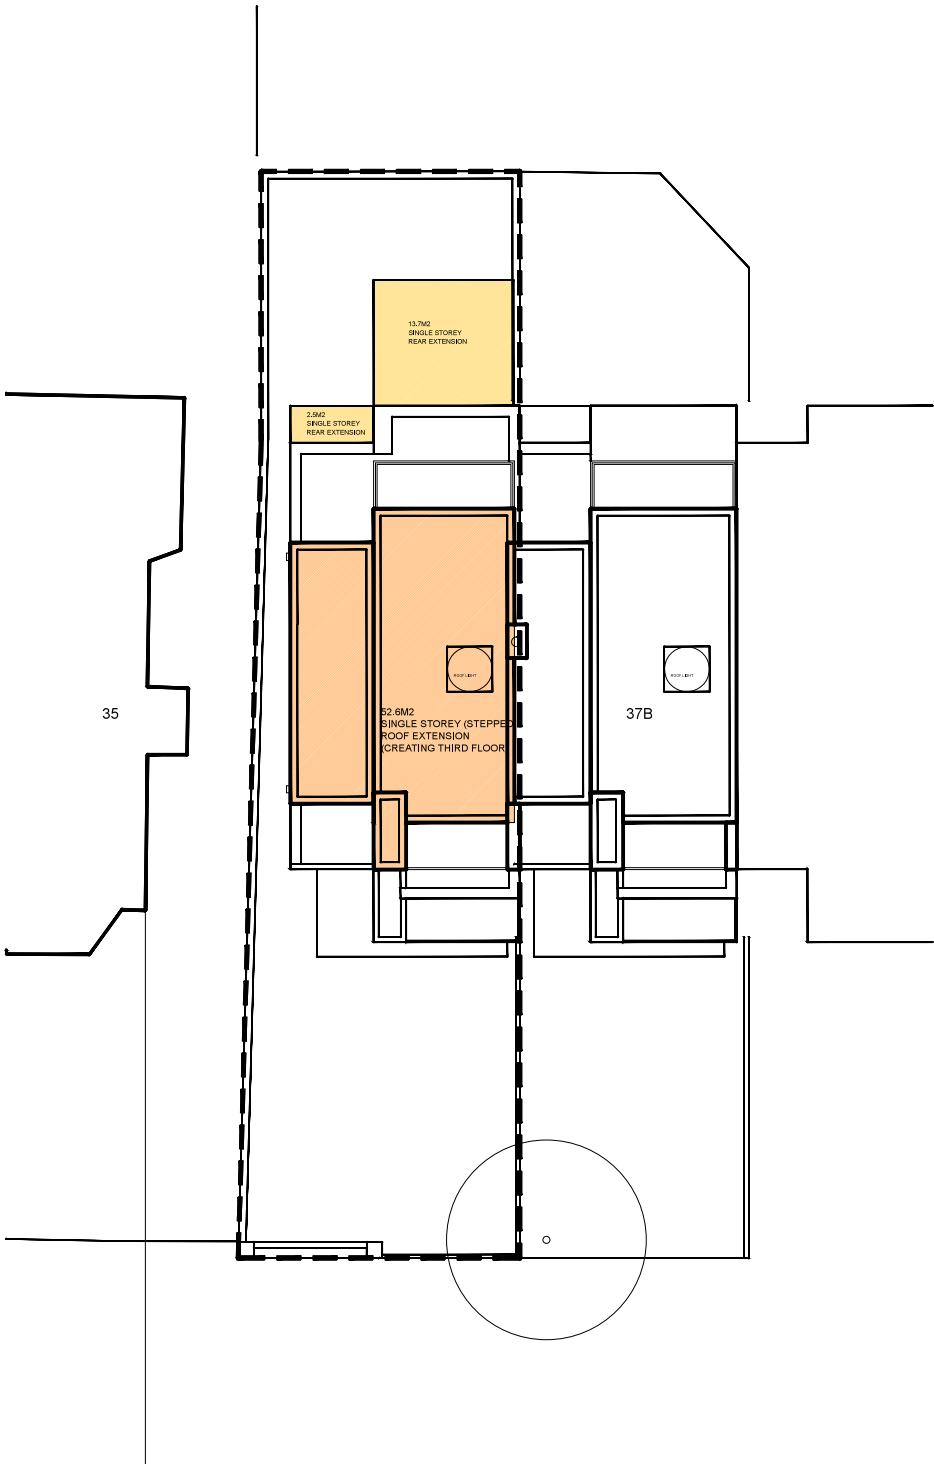

PROPOSED SITE PLAN

A	Proposed : Chimney at 37A removed / Drainage Added		21.OCT.16
rev:	description:		date:
<div>Opsis design</div> <div>www.opsisdesign.com</div> <div>Unit 19 Westbourne Studios Acklam Road London W10 5JJ</div> <div>07884355392 / 07546109236</div>			
client:	OVAIS HALIM	project #:	1513
project:	37A FITZJOHNS AVENUE NW3 5JY		
drawing title	SITE PLAN EXISTING & PRO		
drawing #:	1513-PL-002	rev:	A
scale:	1:200@A3	drawn:	GMK
date:	17/JAN/16	checked:	GMK