
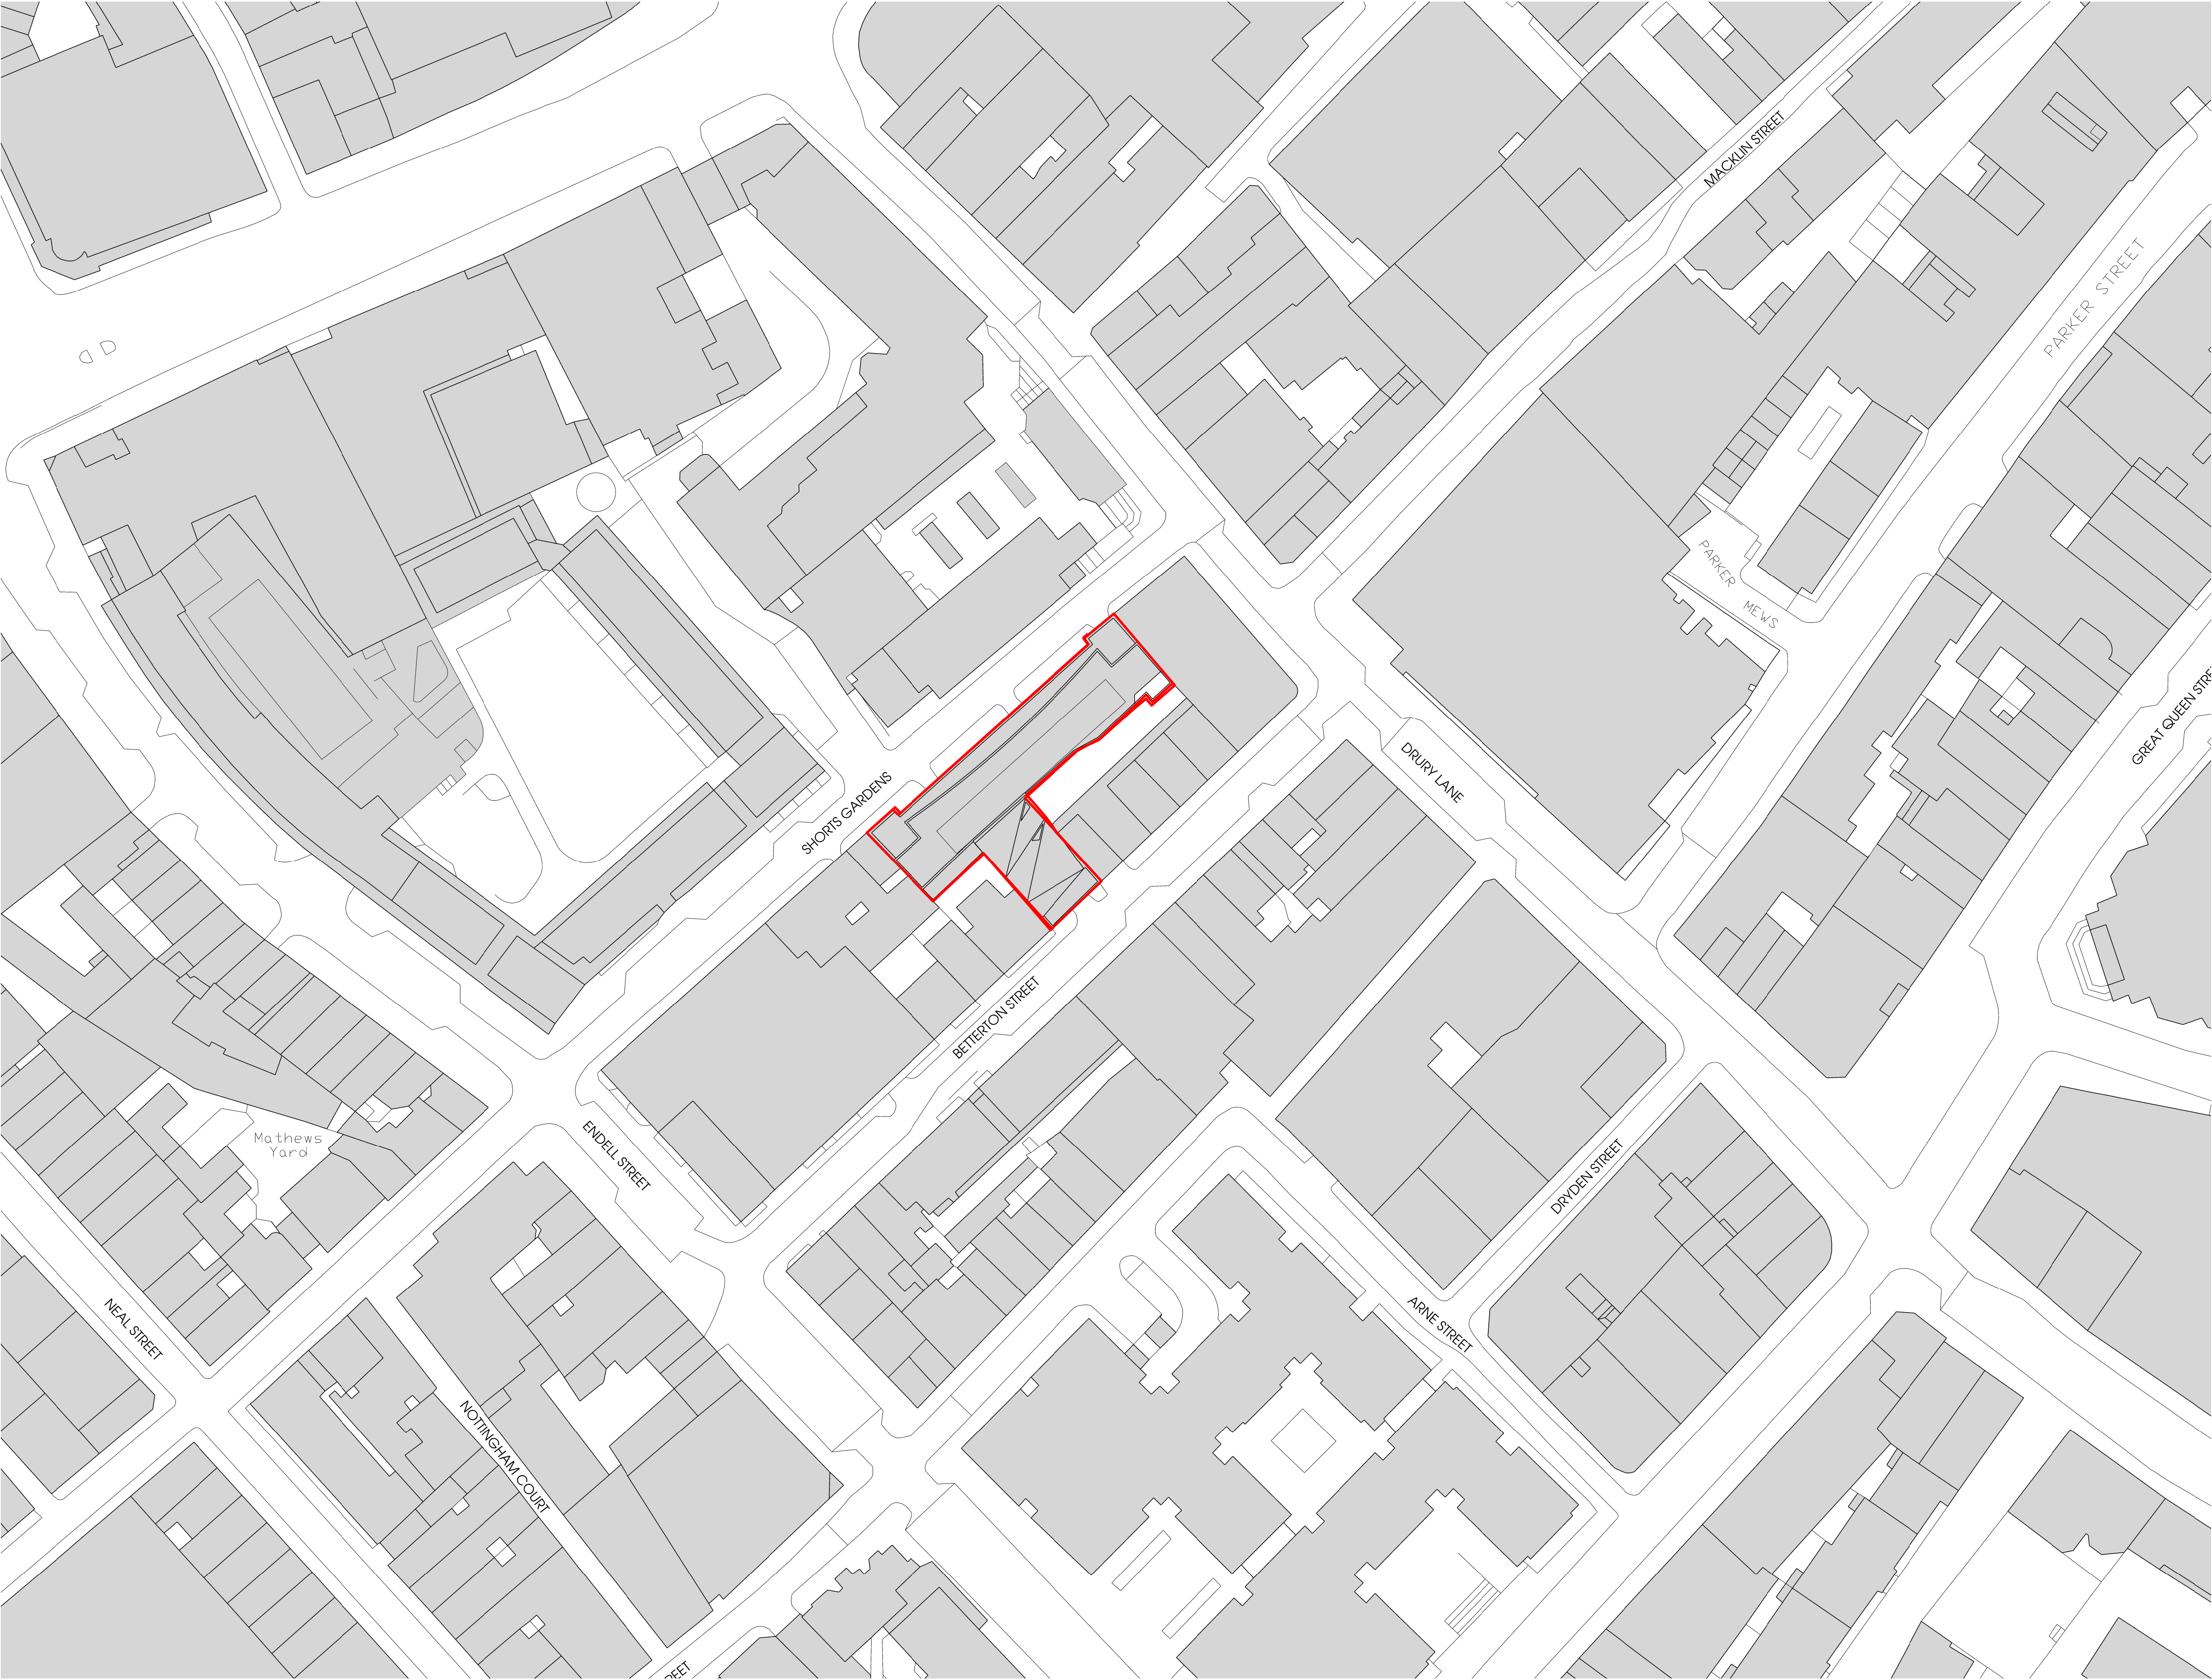


Notes
Contractor to check all dimensions on site. Do not scale from this drawing. Stanton Williams to be advised of any variation between the drawings and site conditions.

© Stanton Williams.
All rights described in Chapter IV of the Copyright, Designers and Patents Act 1998 have been asserted.

To be read in conjunction with the specification and all relevant drawings.

Revision	Date	Description
----------	------	-------------

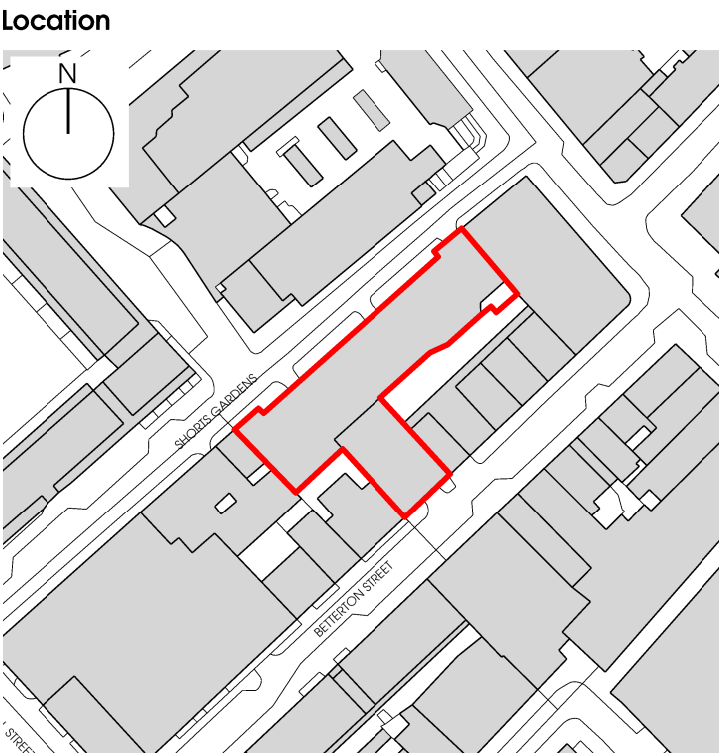

Stanton Williams
36 Graham Street
London N1 8GJ
Phone +44 (0)20 7880 6400
Email info@stantonwilliams.com
www.stantonwilliams.com

STANTON
WILLIAMS

Project
Shorts Gardens

Drawing Title
Proposed Site Plan

Drawn TK	Checked WK	Approved PR
Date 05/04/2017	Scale @ A1 (@A3) 1:500 (1:1000)	Status Planning
Project No. 498	Drawing No. PL_003	Revision 00