
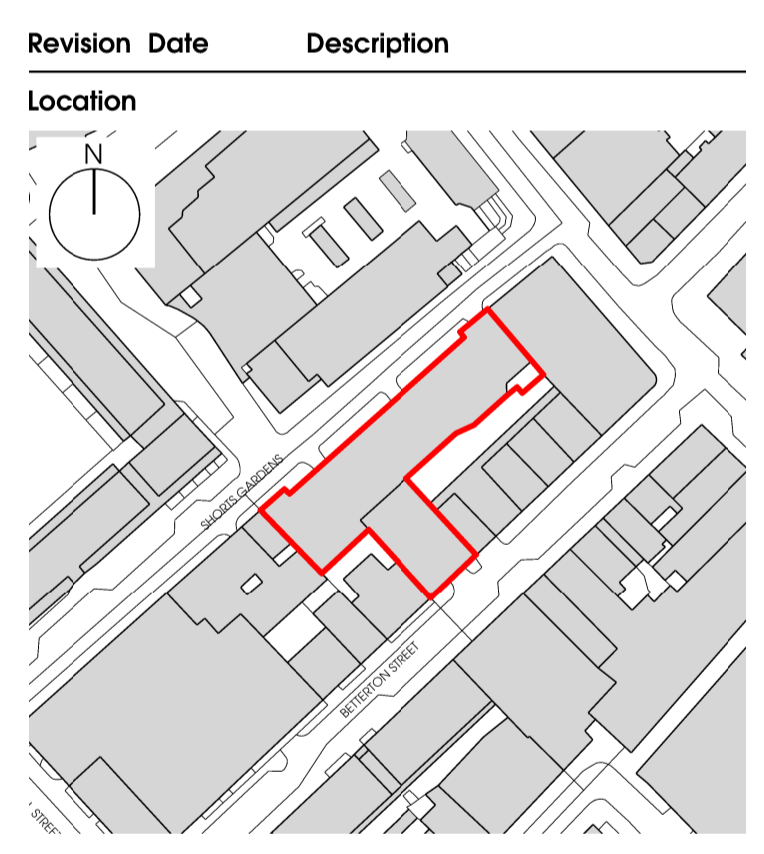


Notes
 Contractor to check all dimensions on site. Do not scale from this drawing. Stanton Williams to be advised of any variation between the drawings and site conditions.
 © Stanton Williams. All rights described in Chapter IV of the Copyright, Designers and Patents Act 1998 have been asserted.
 To be read in conjunction with the specification and all relevant drawings.

Key

- Existing GEA Shorts Gardens: 536 sqm
- Existing GEA Betterton Street: 186 sqm

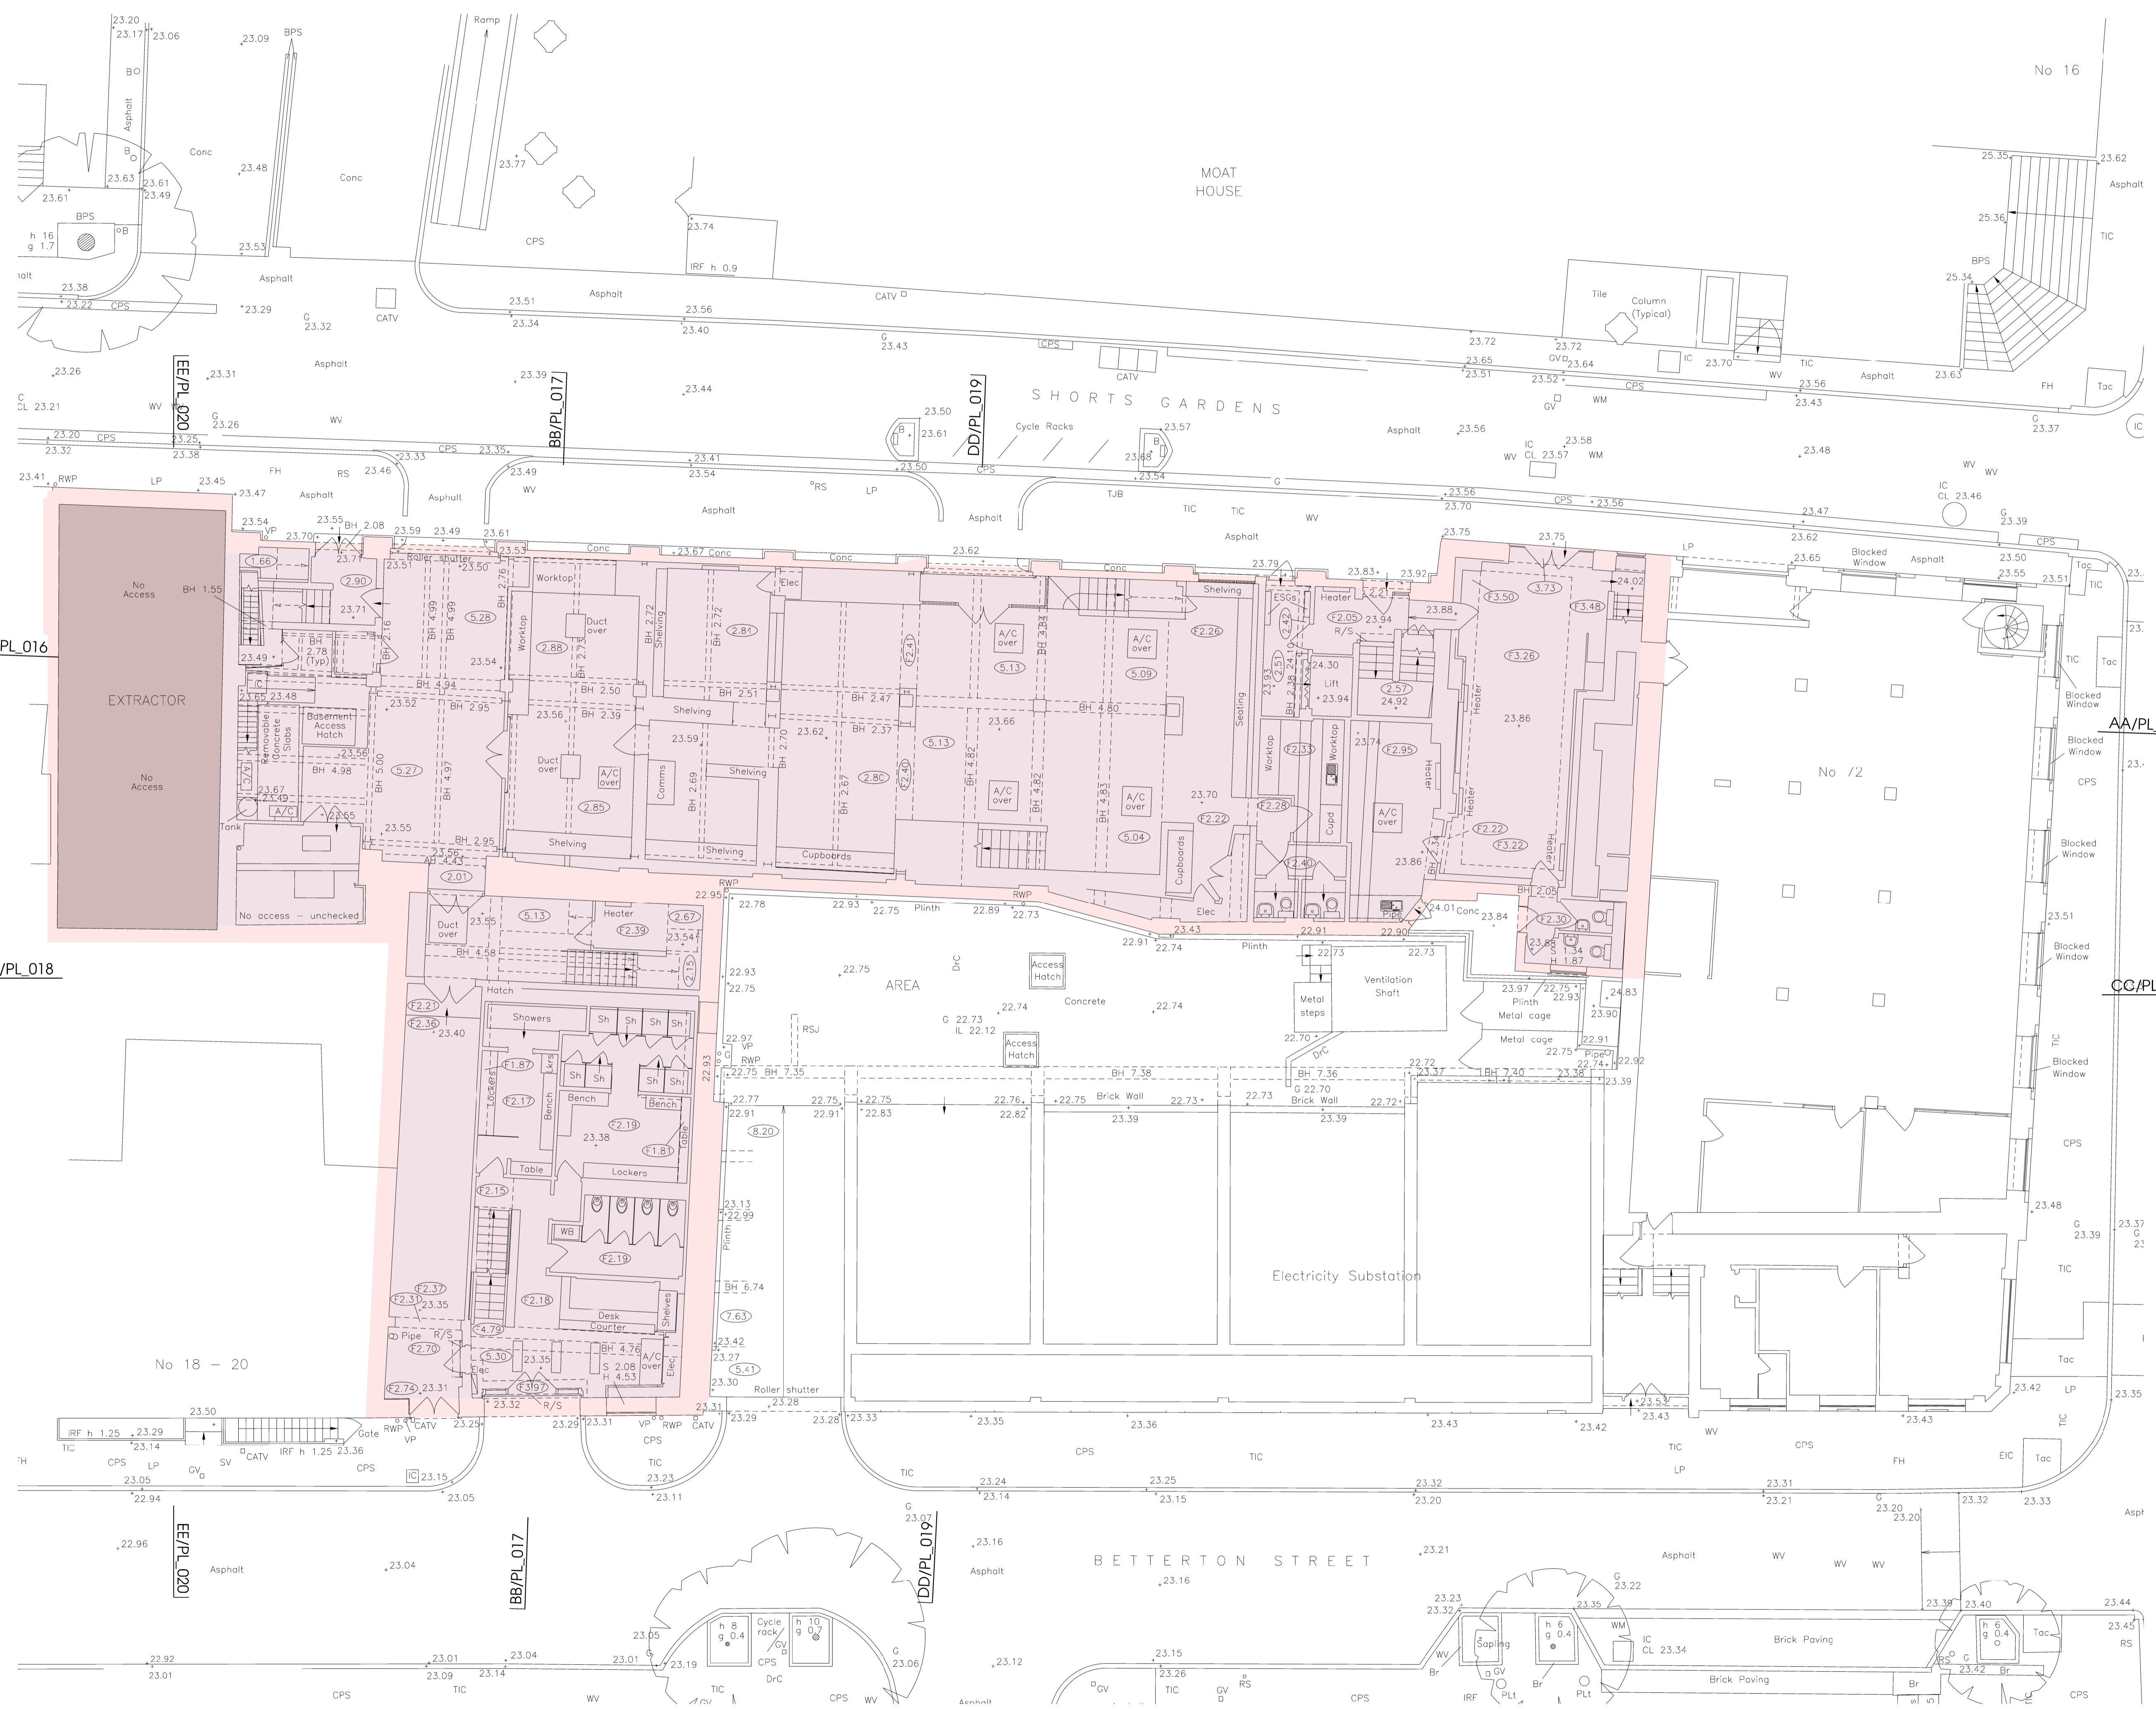

Stanton Williams
 36 Graham Street
 London N1 9GJ
 Phone +44 (0)20 7880 6400
 Email info@stantonwilliams.com
 www.stantonwilliams.com

STANTON WILLIAMS

Project
 Shorts Gardens

Drawing Title
 Existing Ground Floor Plan

Drawn	Checked	Approved
TK	WK	PR

Date	Scale @ A1 (@A3) Status
05/04/2017	1:100 (1:200) Planning

Project No.	Drawing No.	Revision
498	PL_006	00