



Notes
 Contractor to check all dimensions on site. Do not scale from this drawing. Stanton Williams to be advised of any variation between the drawings and site conditions.
 © Stanton Williams.
 All rights described in Chapter IV of the Copyright, Designers and Patents Act 1998 have been asserted.
 To be read in conjunction with the specification and all relevant drawings.

- KEY**
- 1. EXISTING RENDER
 - 2. EXISTING YELLOW/ BROWN BRICK
 - 3. EXISTING WHITE BRICK
 - 4. EXISTING STEEL FRAMED WINDOW

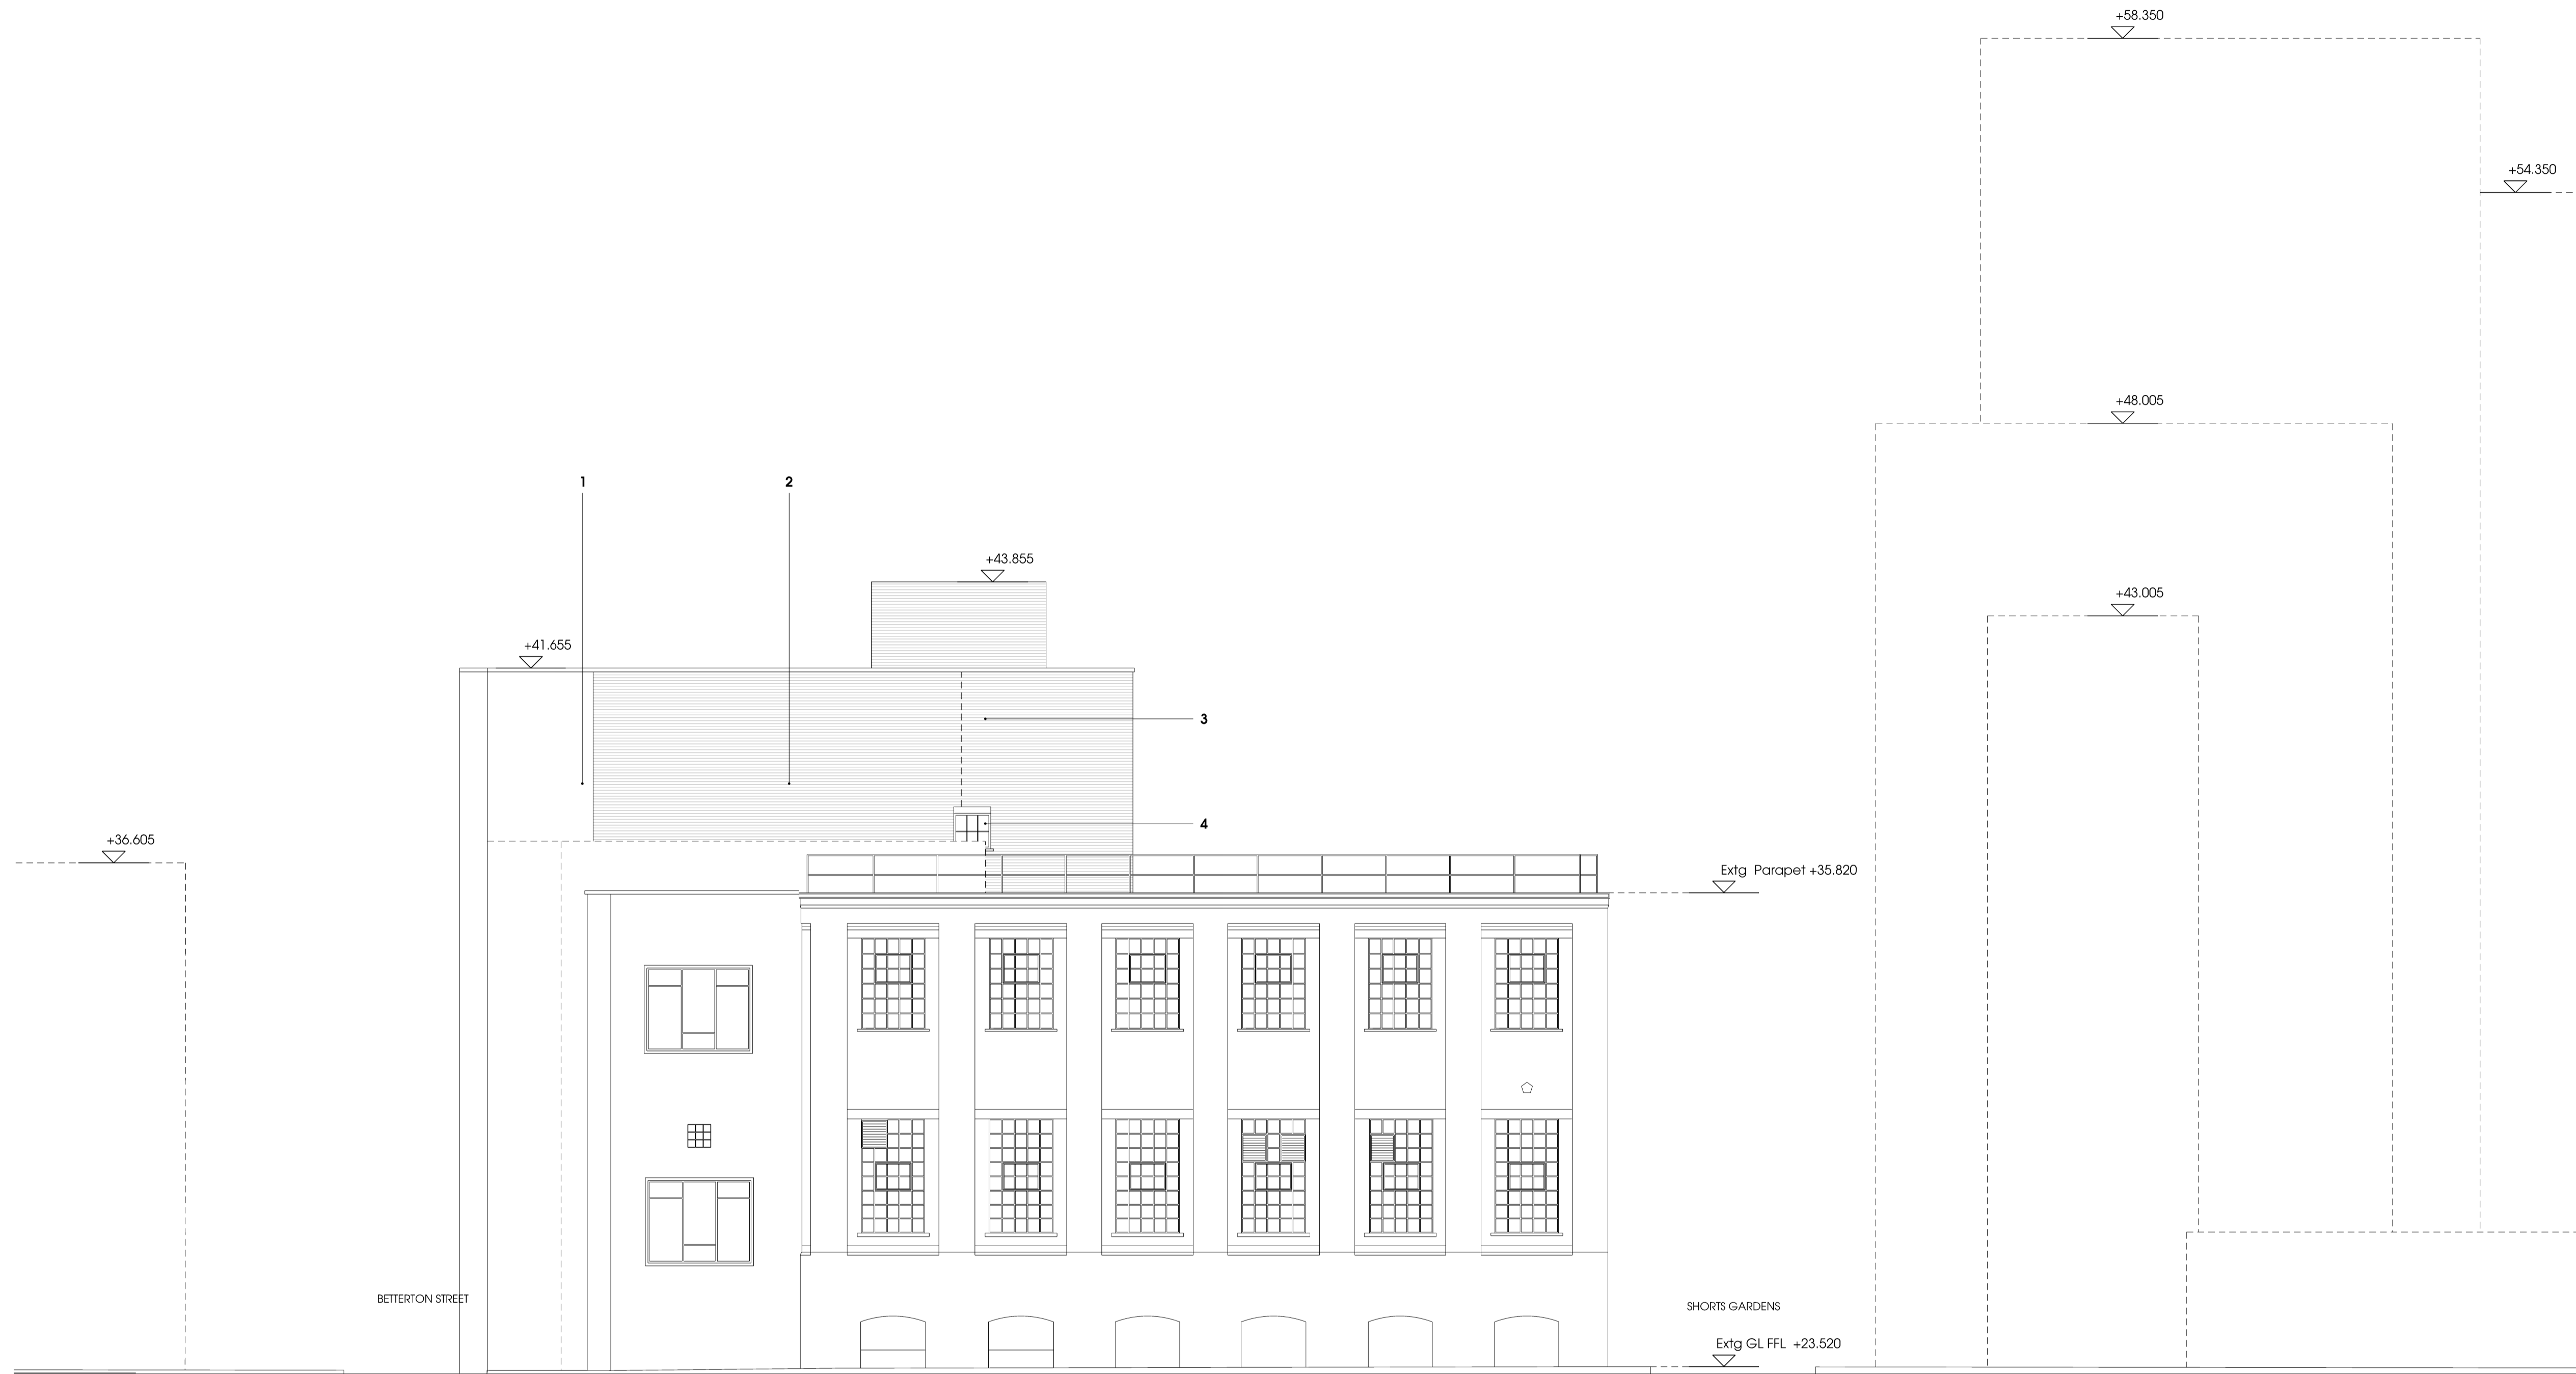

Revision Date Description

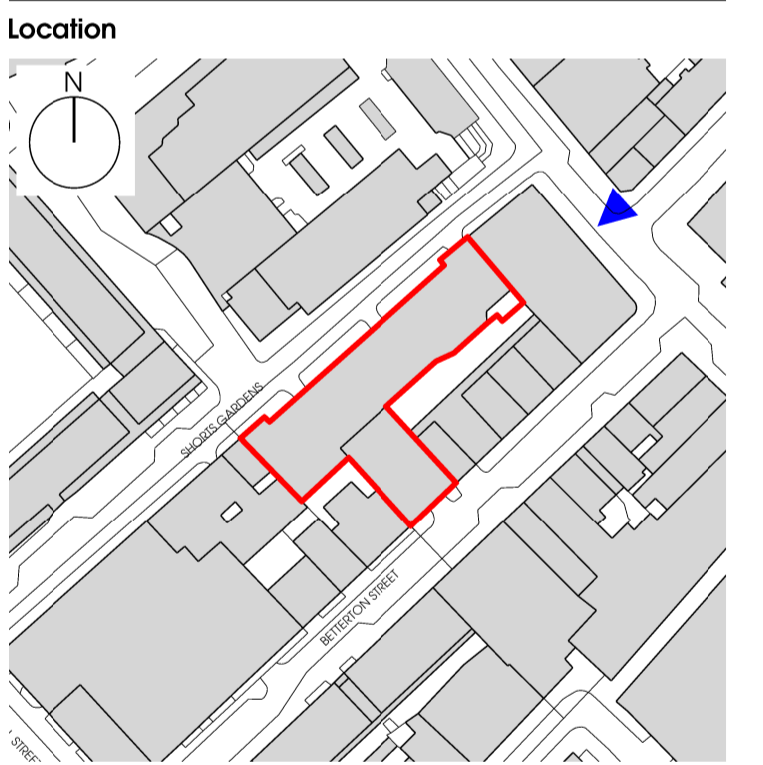

Stanton Williams
 35 Graham Street
 London N1 9GJ
 Phone +44 (0)20 7880 6400
 Email info@stantonwilliams.com
 www.stantonwilliams.com

STANTON WILLIAMS

Project
 Shorts Gardens

Drawing Title
 Existing East Elevation_Drury Lane

Drawn TK	Checked WK	Approved PR
Date 05/04/2017	Scale @ A1 (@A3) 1:100 (1:200)	Status Planning
Project No. 498	Drawing No. PL_015	Revision 00