


Notes
Contractor to check all dimensions on site. Do not scale from this drawing. Stanton Williams to be advised of any variation between the drawings and site conditions.
© Stanton Williams.
All rights described in Chapter IV of the Copyright, Designers and Patents Act 1998 have been asserted.
To be read in conjunction with the specification and all relevant drawings.

- KEY**
- 1. PPC METAL DOUBLE GLAZED WINDOWS
 - 2. METAL AND GLASS ENTRANCE PORTICO
 - 3. PPC METAL LOUVERED DOORS
 - 4. PPC METAL LOUVRES
 - 5. REFURBISHED/ REPLACED METAL FRAMED WINDOWS TO MATCH EXISTING
 - 6. HIT AND MISS RED BRICK WORK TO MATCH EXISTING
 - 7. SOLID RED BRICKWORK TO MATCH EXISTING
 - 8. PPC METAL LOUVRED ACOUSTIC PLANT SCREEN
 - 9. PERFORATED PPC METAL LOUVRES
 - 10. PPC STEEL BALUSTRADE
 - 11. HEDGE/ PLANTER SCREENING
 - 12. PPC METAL PARAPET
 - 13. REFURBISHED EXISTING MASONRY PARAPET
 - 14. DOUBLE GLAZED SPANDREL PANELS
 - 15. REFURBISHED LINTEL
 - 16. OUTLINE OF BETTERTON STREET ROOF EXTENSION BEYOND
 - 17. PPC METAL VERTICAL LOUVRES
 - 18. ESCAPE DOOR
 - 19. SUBSTATION DOOR

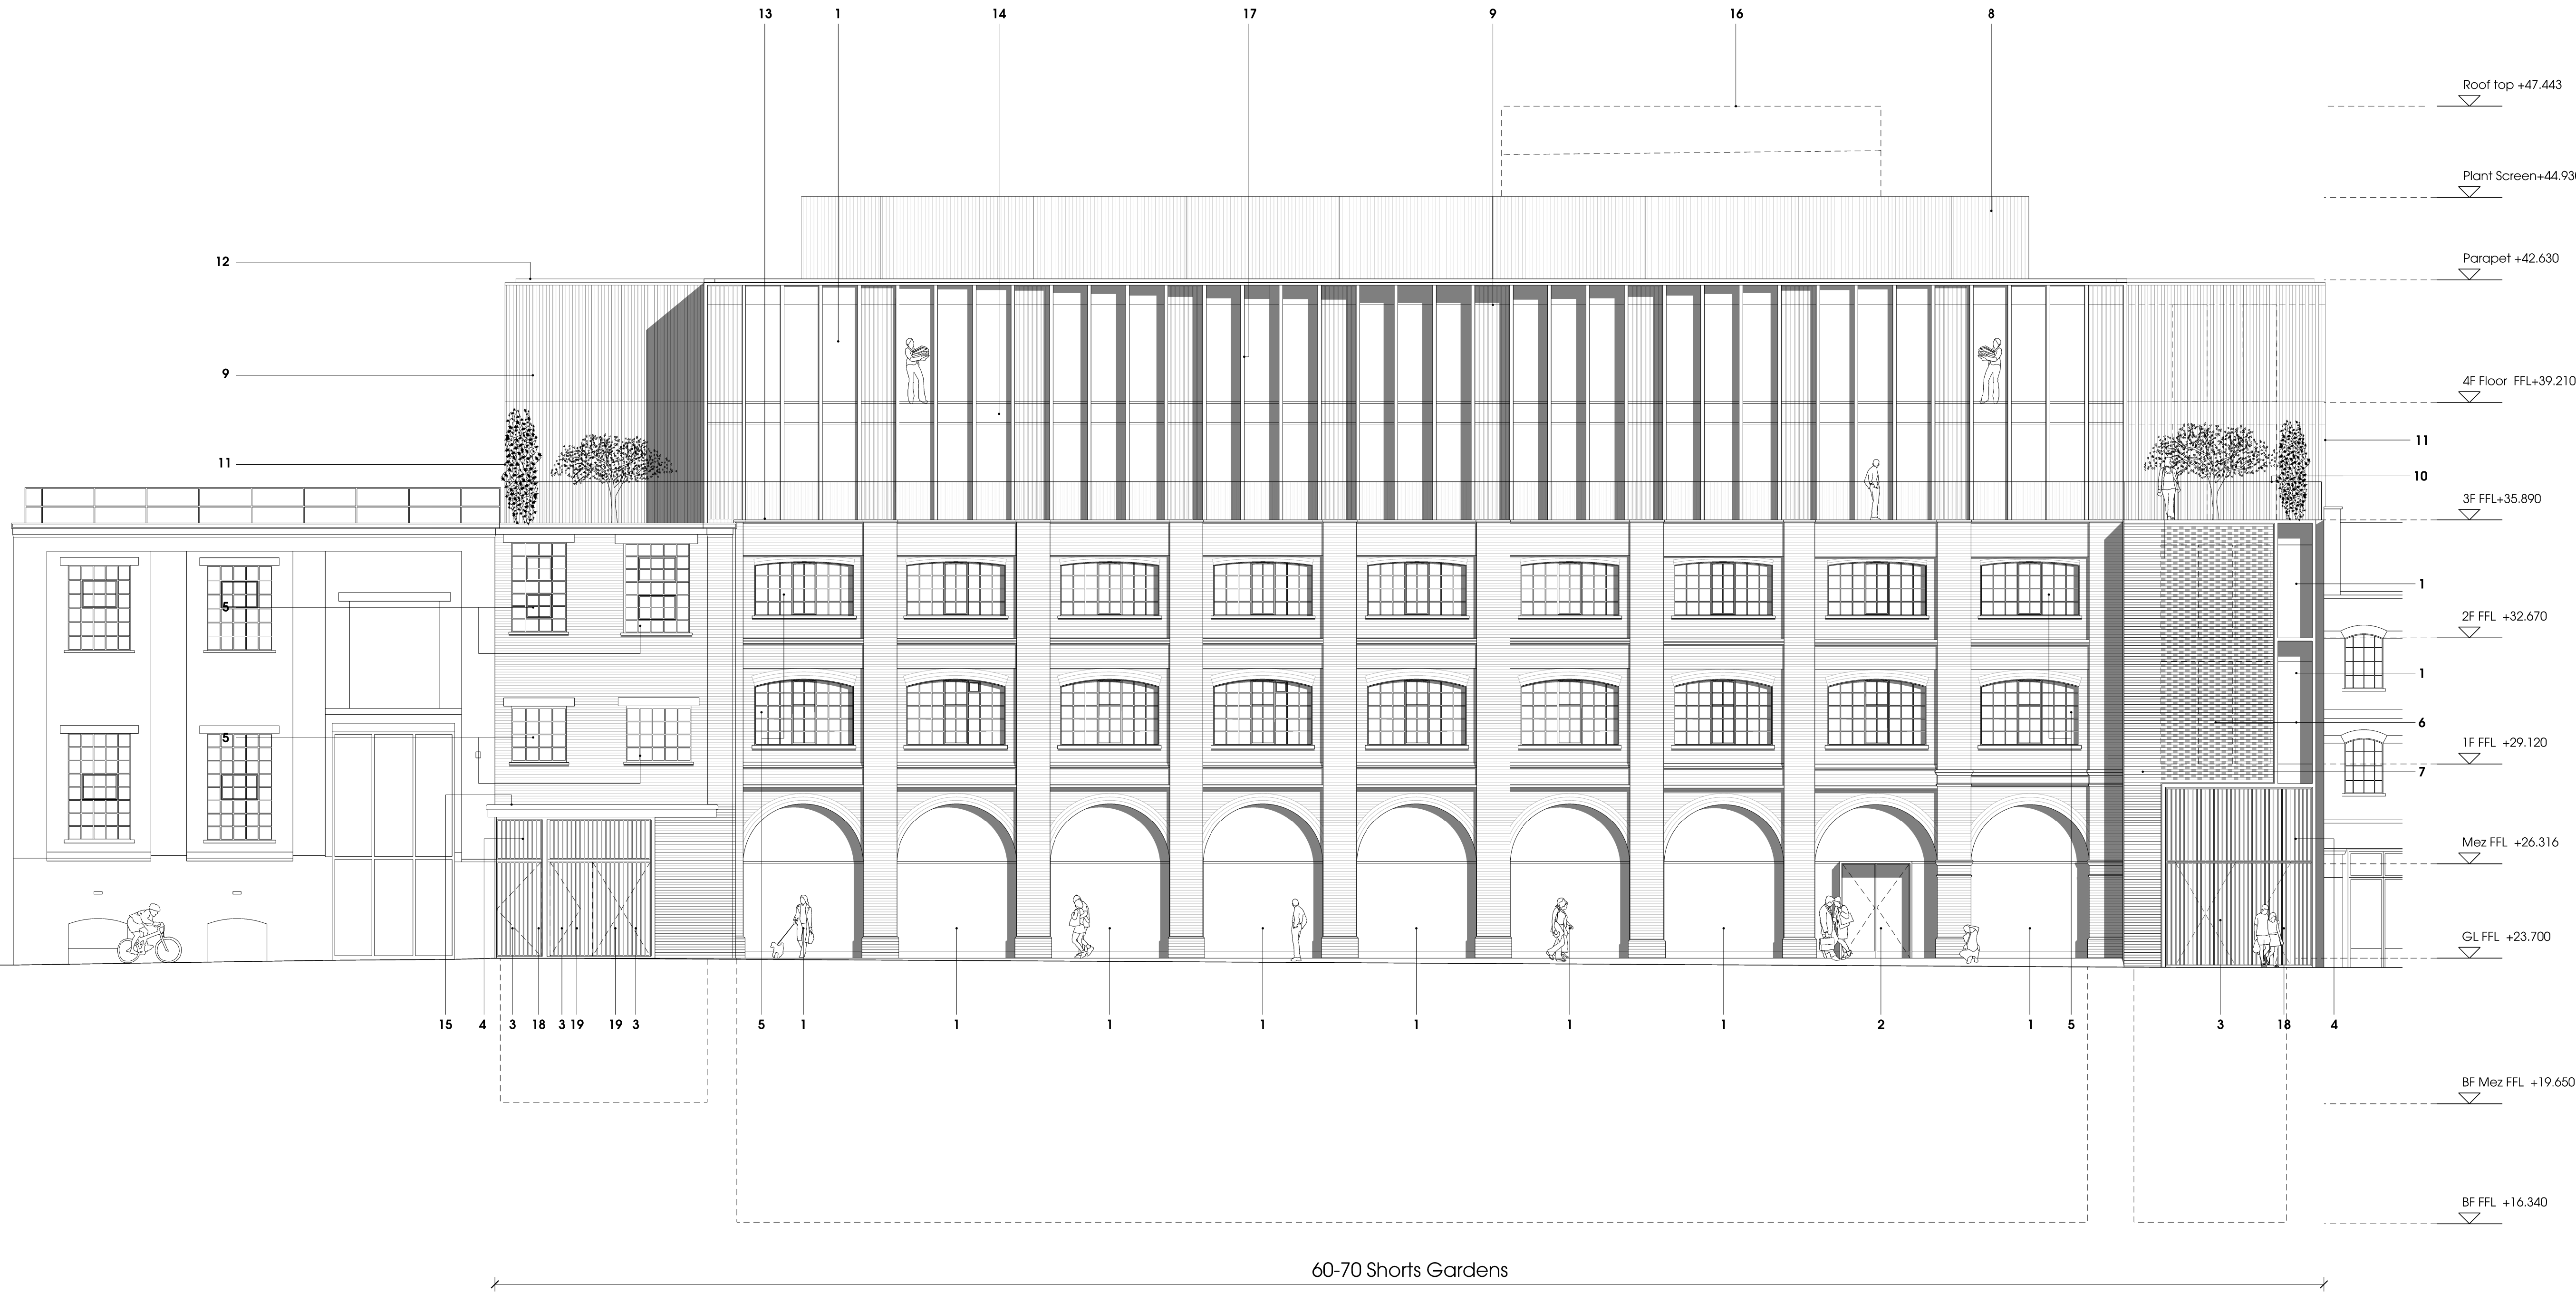

Revision **Date** **Description**

Location

Stanton Williams
36 Graham Street
London N1 9GU
Phone +44 (0)20 7880 6400
Email info@stantonwilliams.com
www.stantonwilliams.com

STANTON
WILLIAMS

Project
Shorts Gardens

Drawing Title
Proposed North Elevation Shorts Gardens

Drawn TK	Checked WK	Approved PR
Date 05/04/2017	Scale @ A1 (@A3) 1:100 (1:200)	Status Planning
Project No. 498	Drawing No. PL_047	Revision 00