


P R O J E C T S



AGA Projects Ltd, 77 St John's Road, Westcliff-on-Sea, Essex SS0 7JY t: 020 8123 8753 www.agaprojects.co.uk
4 Gate Street, London WC2A

EXISTING BASEMENT PLAN

Drawing Nr: 170223/E1 Scale: 1:50@A3 Date: 10 March 2017

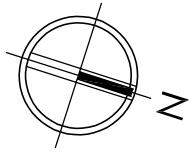

Gate Street

 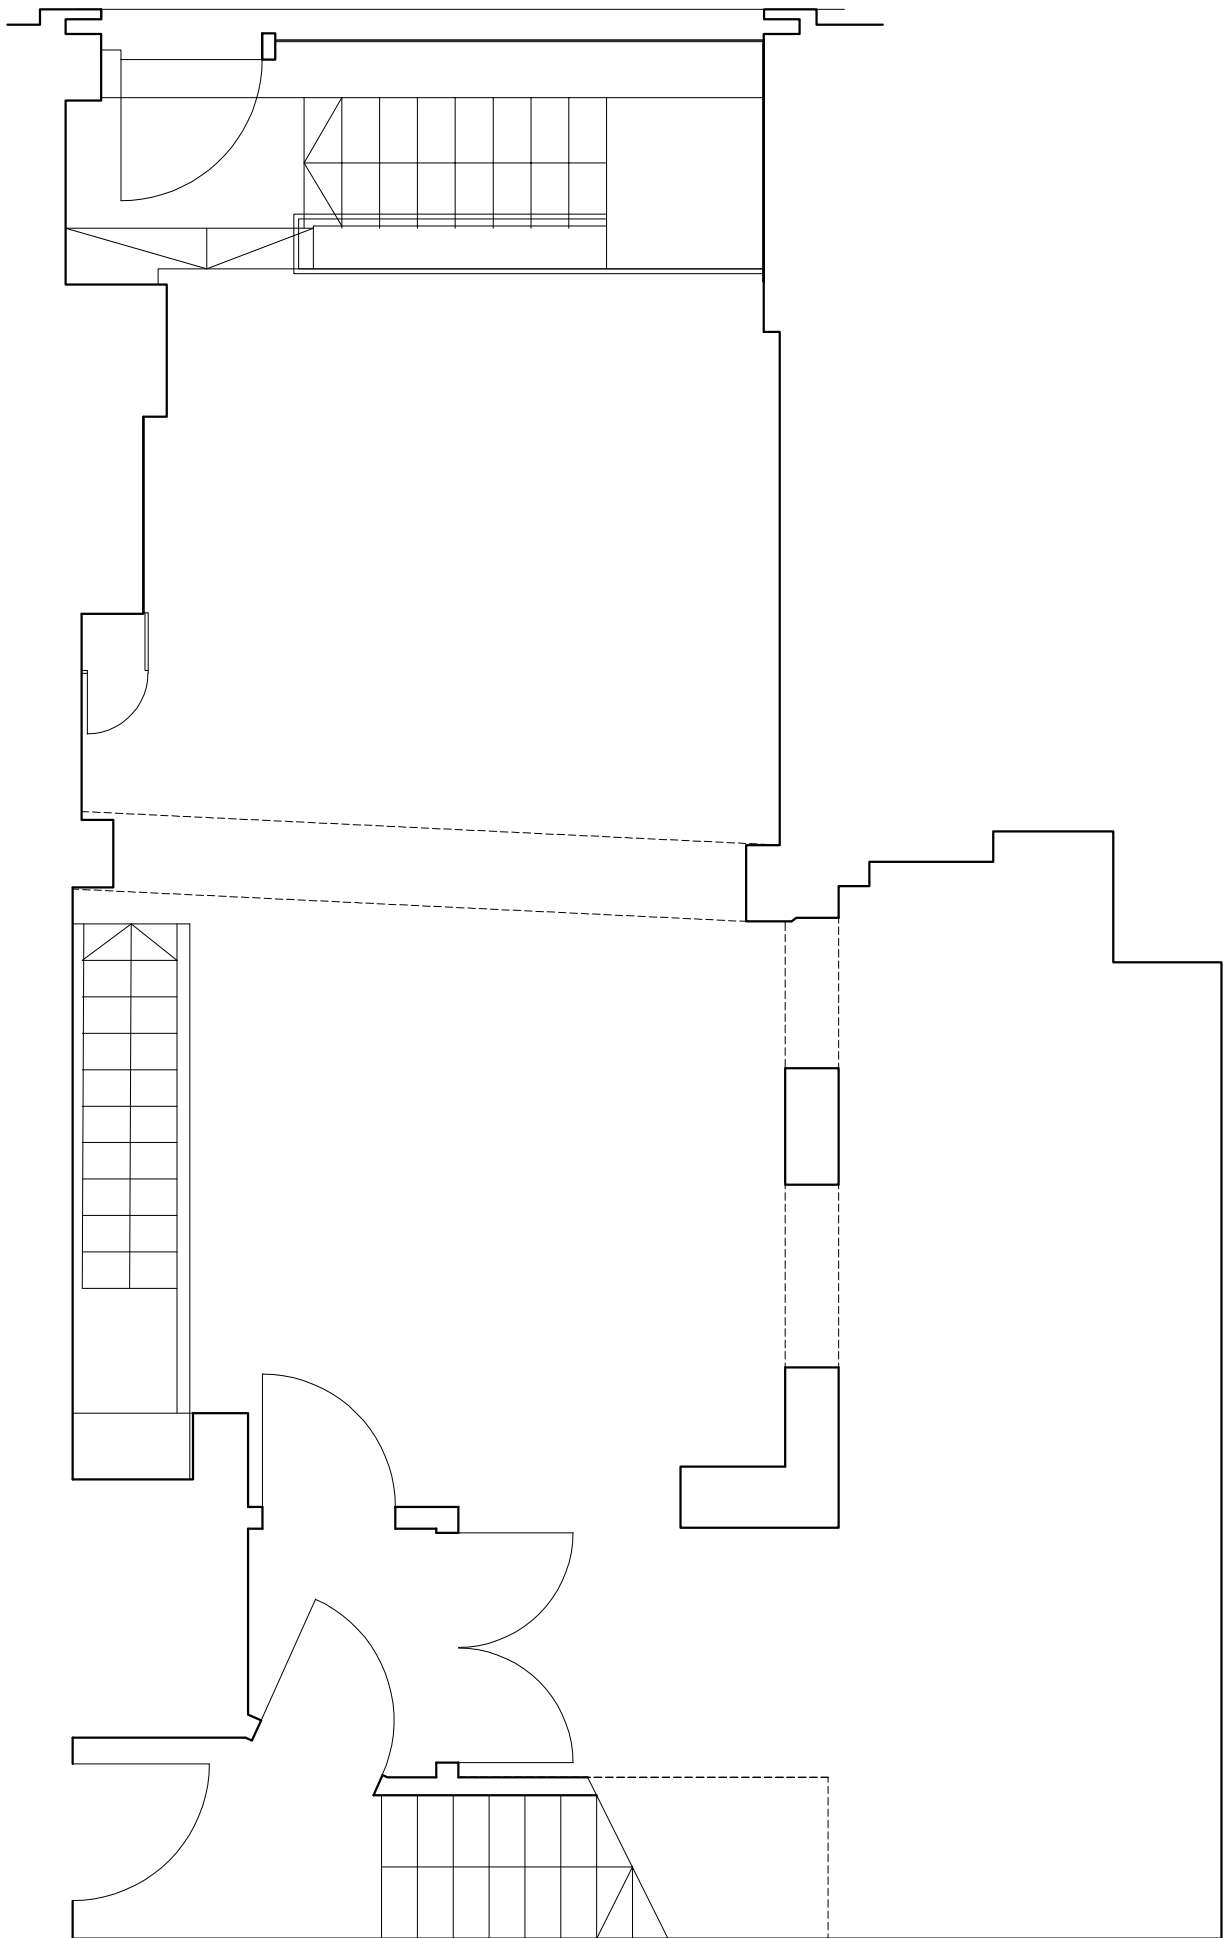



P R O J E C T S

AGA Projects Ltd, 77 St John's Road, Westcliff-on-Sea, Essex SS0 7JY t: 020 8123 8753 www.agaprojects.co.uk

4 Gate Street, London WC2A

EXISTING GROUND FLOOR PLAN

Drawing Nr: 170223/E2 Scale: 1:50@A3 Date: 10 March 2017

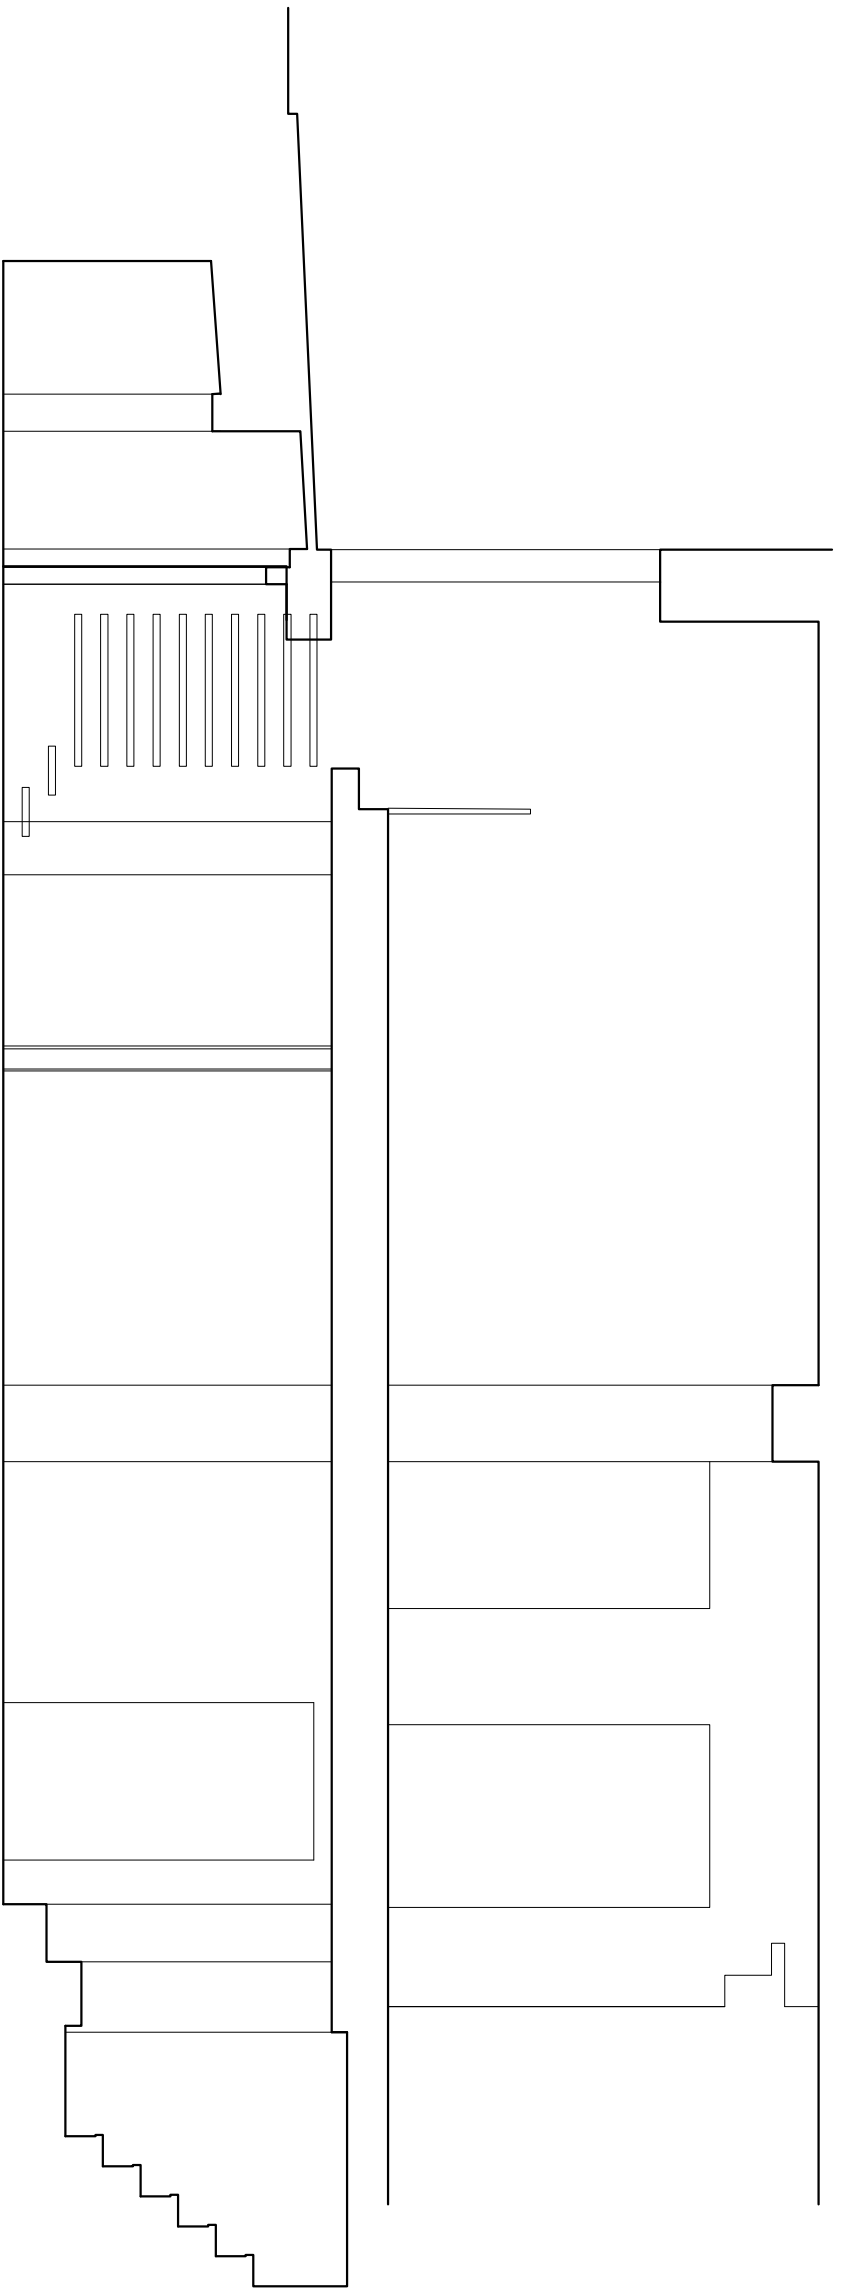 

AGA Projects Ltd, 77 St John's Road, Westcliff-on-Sea, Essex SS0 7JY t: 020 8123 8753 www.agaprojects.co.uk

4 Gate Street, London WC2A

EXISTING SECTION

Drawing Nr: 170223/E3 Scale: 1:50@A3 Date: 10 March 2017