


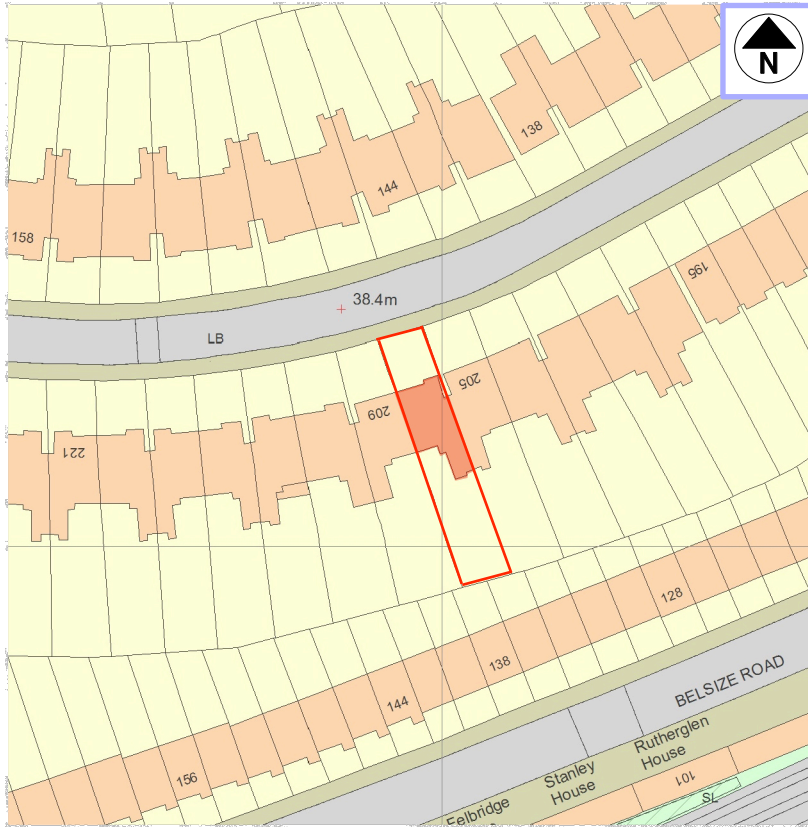

SITE PLAN

Scale 1:1250@A4

SCALE



GENERAL NOTES:

DO NOT SCALE FROM THIS DRAWING.

ALL DIMENSIONS MUST BE CHECKED ON SITE AND ANY DISCREPANCIES VERIFIED WITH THE ARCHITECT.

CLIENT

JOB TITLE

**207 Goldhurst Terrace
London
NW6 3ER**

DRAWING TITLE

SITE LOCATION

SCALE

1:1250@A4

DATE