



Do not scale from this drawing.
Dimensions are to be verified on site prior to construction.


Notes

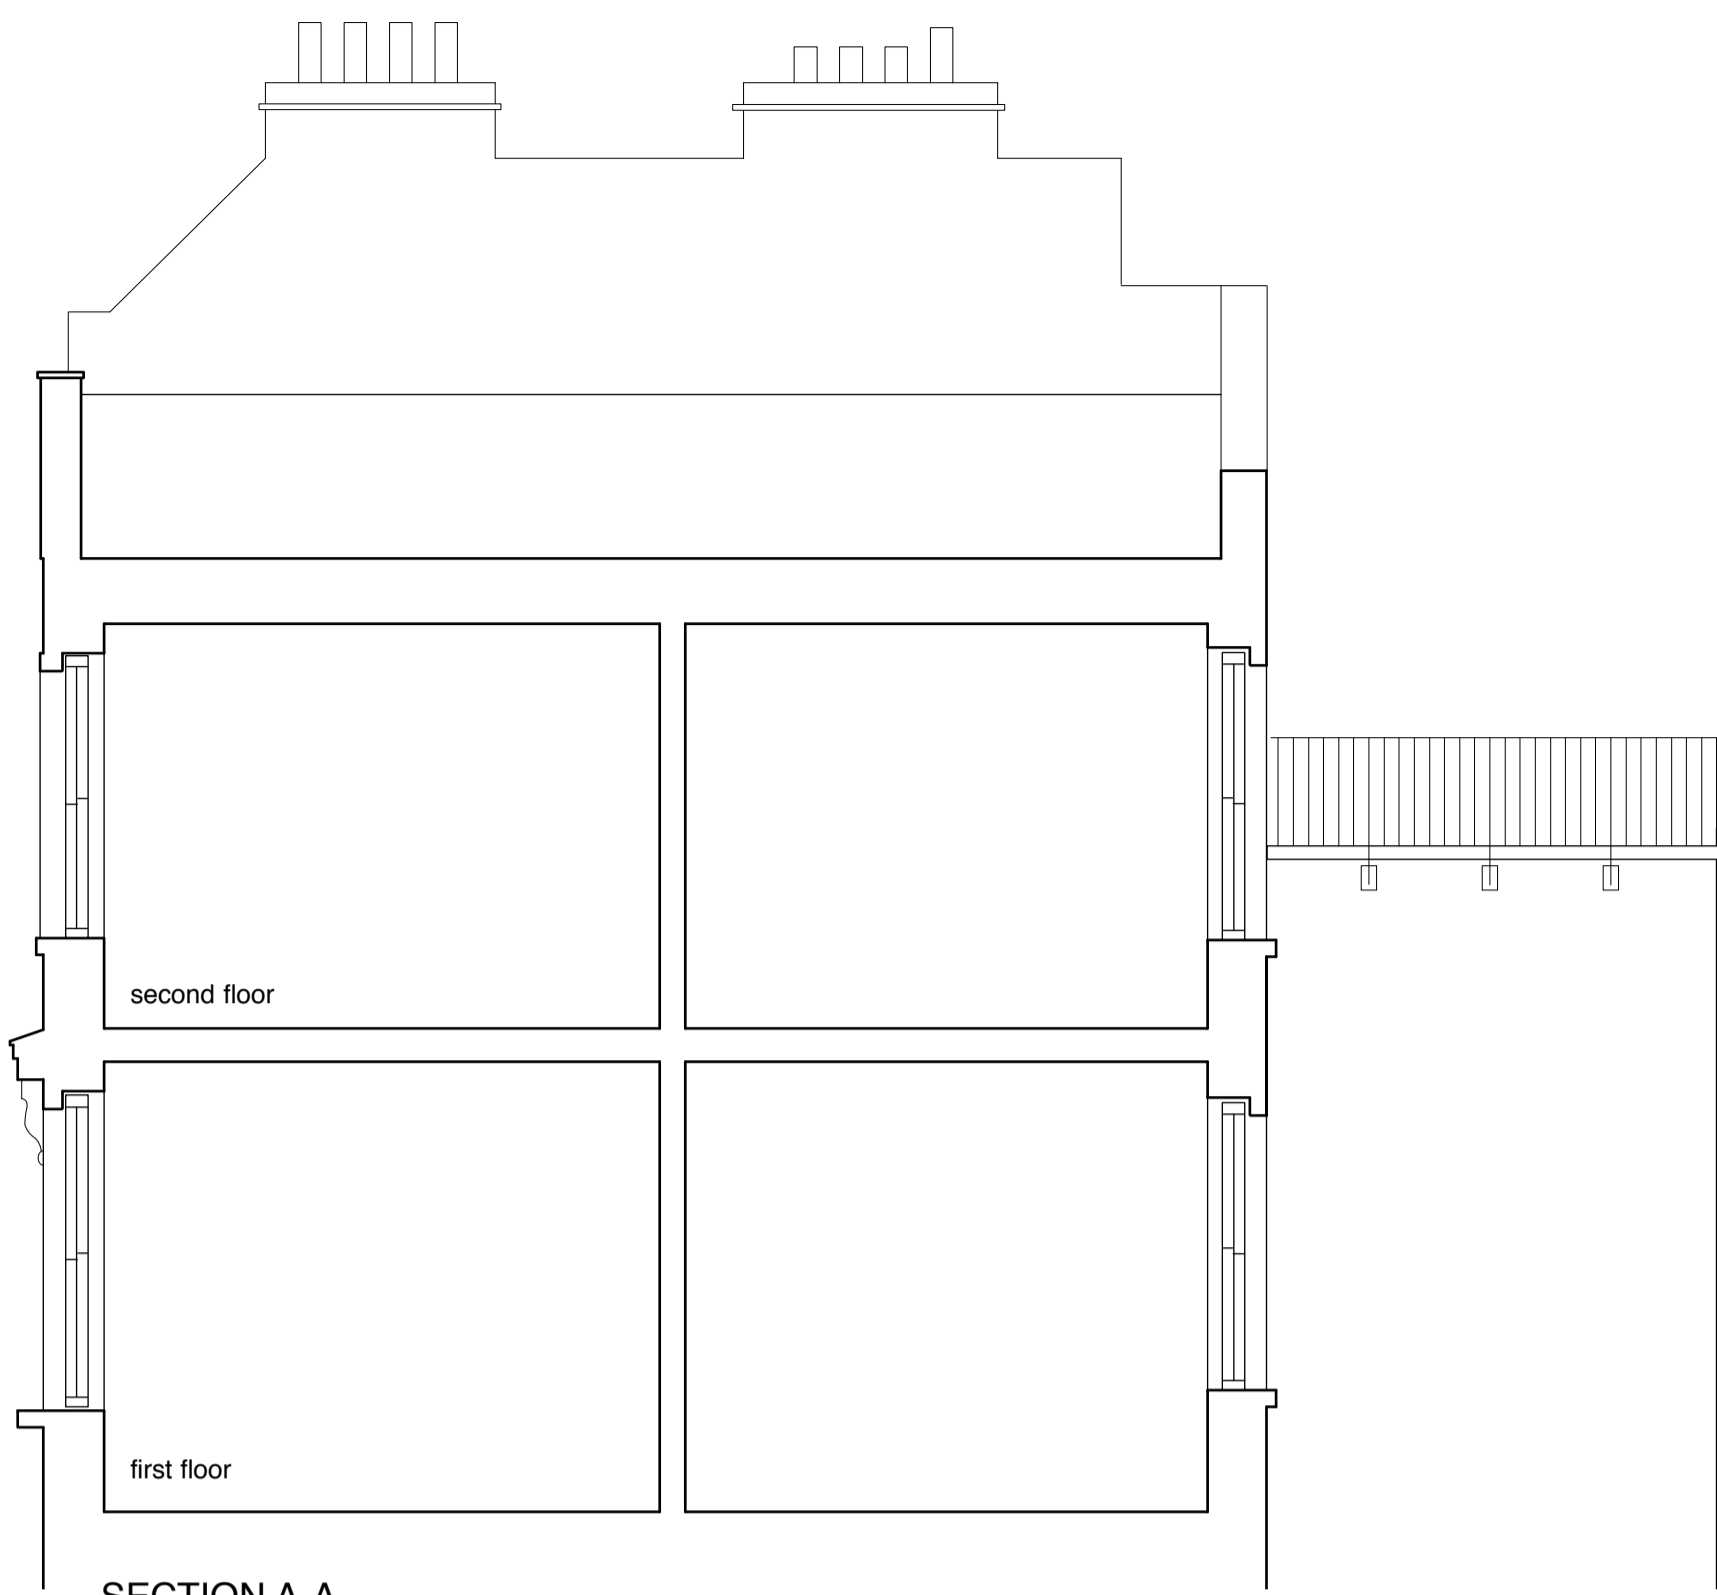


SECTION A-A

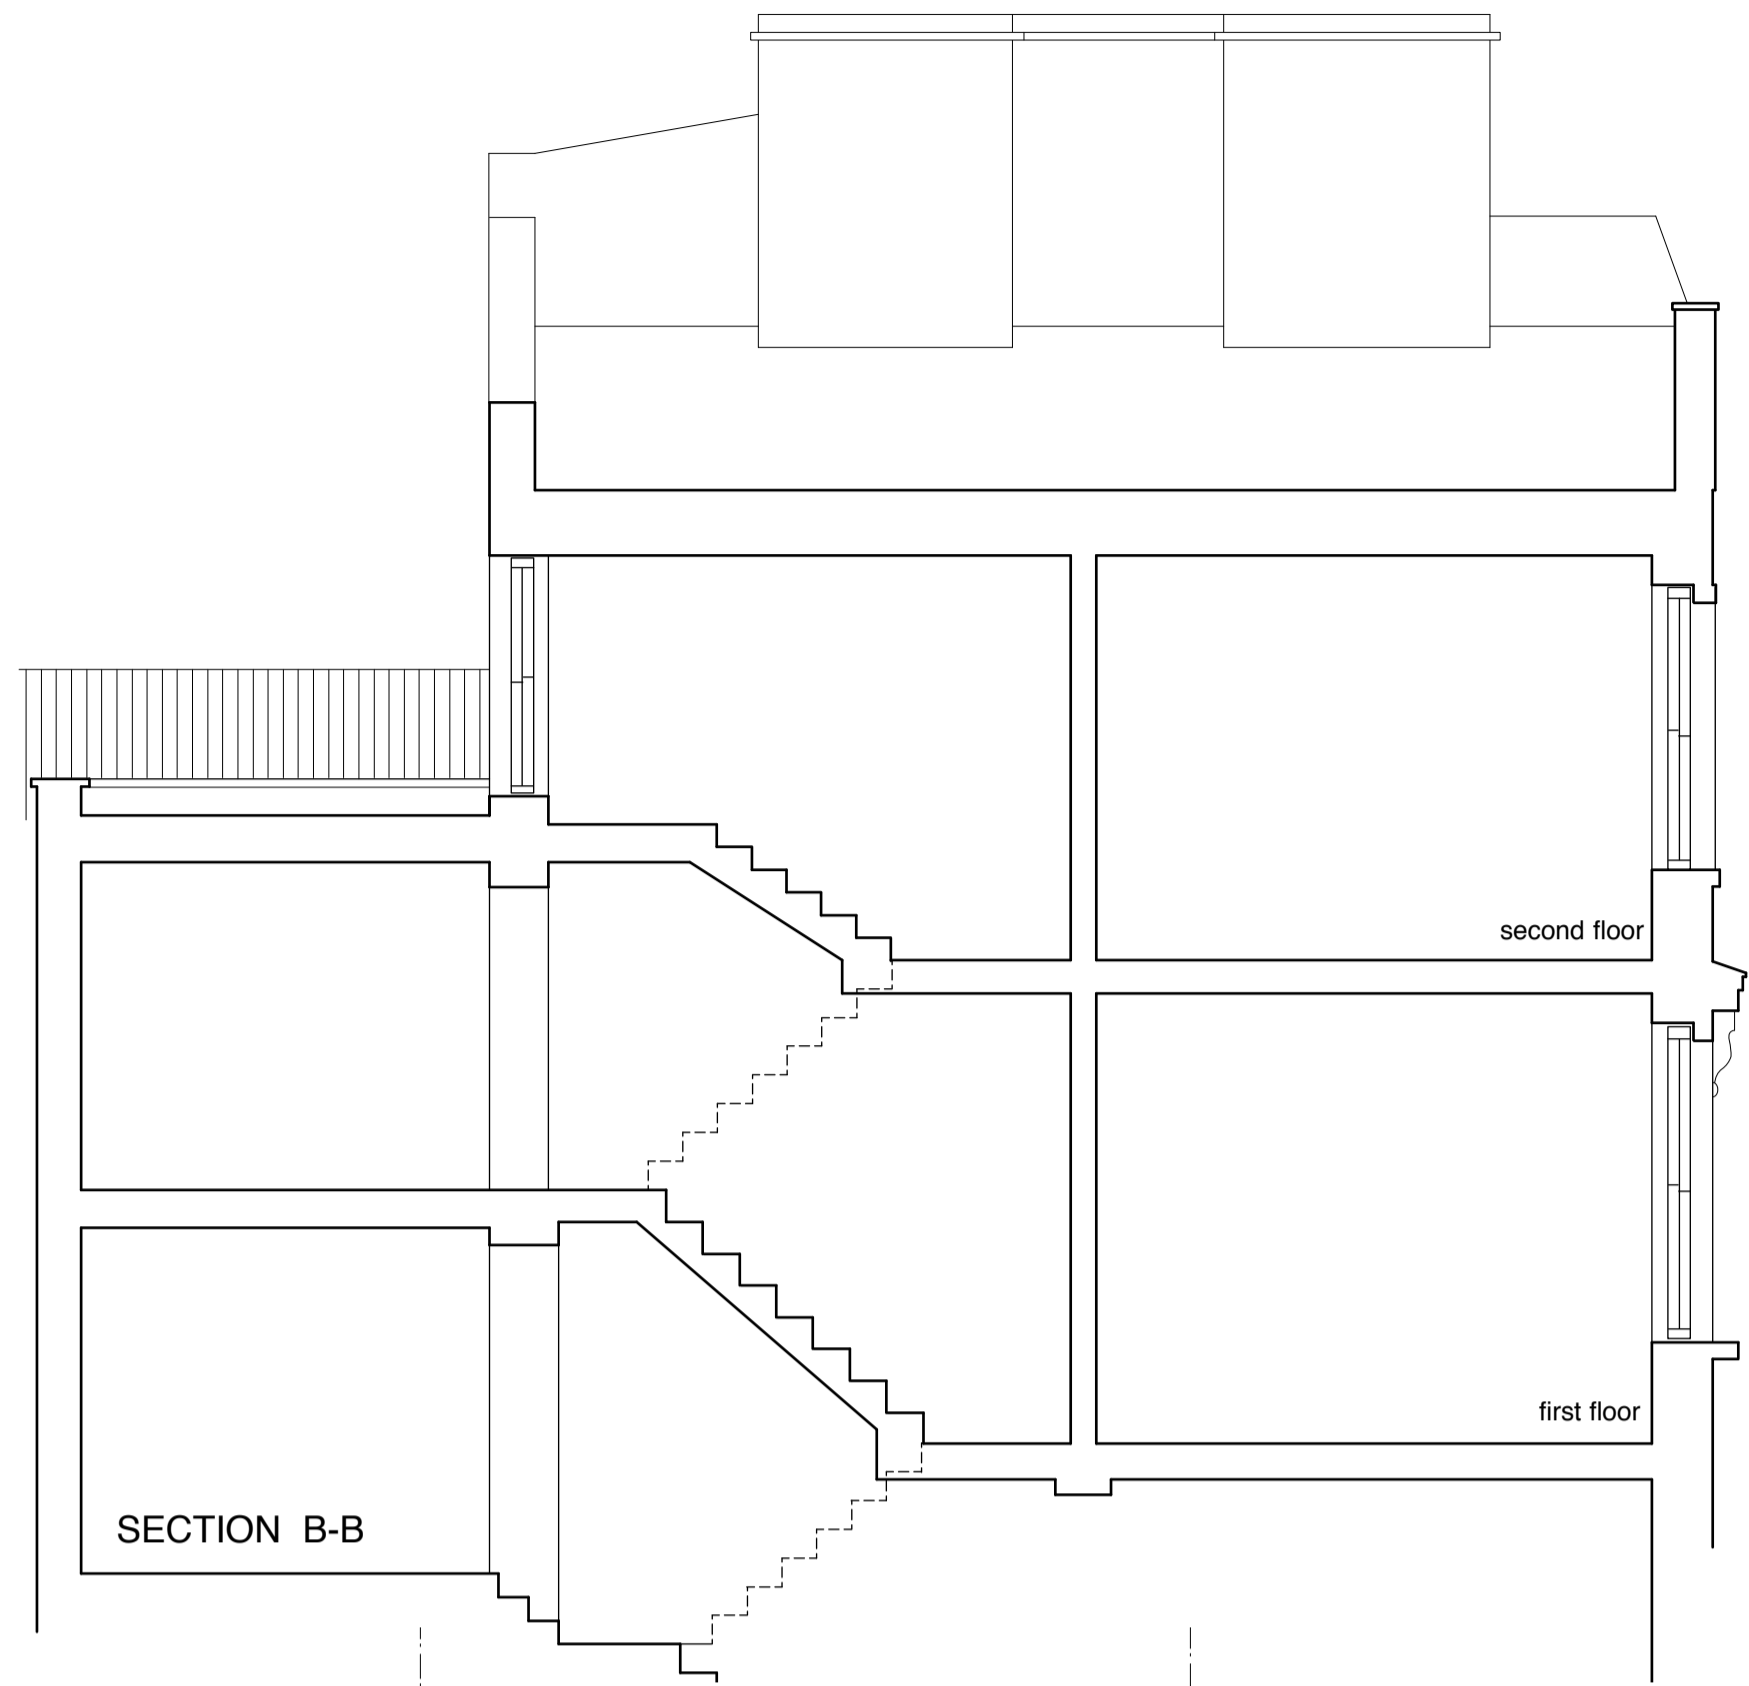


SECTION B-B

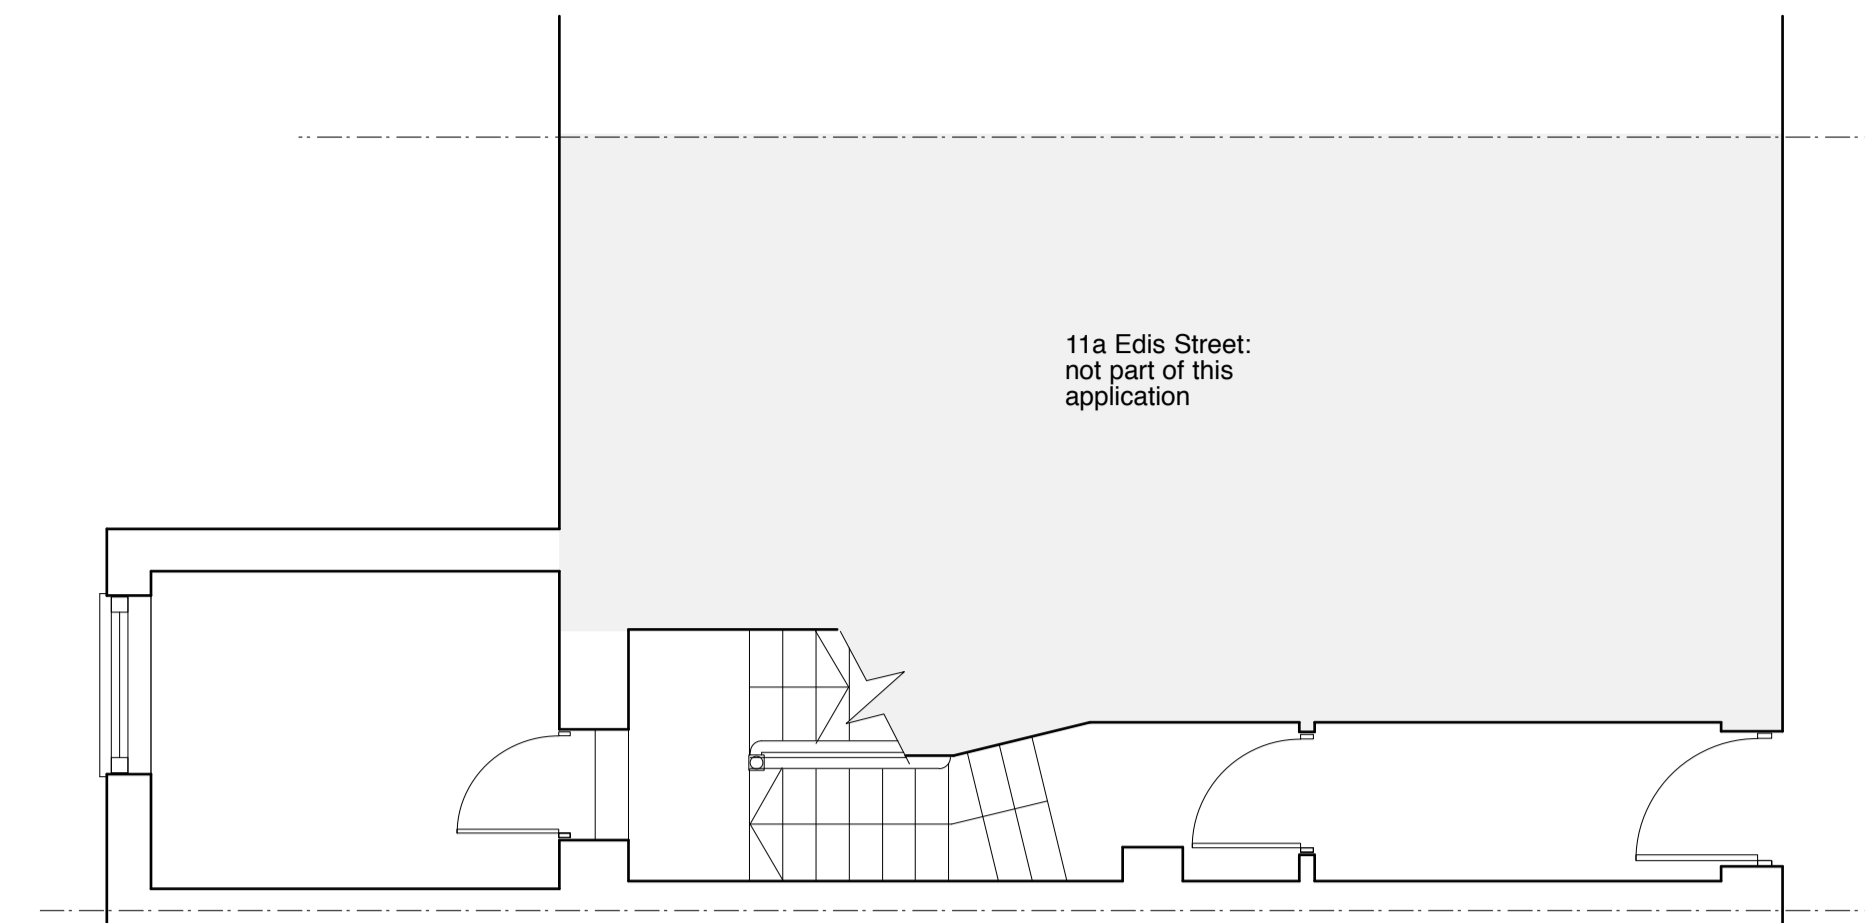


GROUND FLOOR

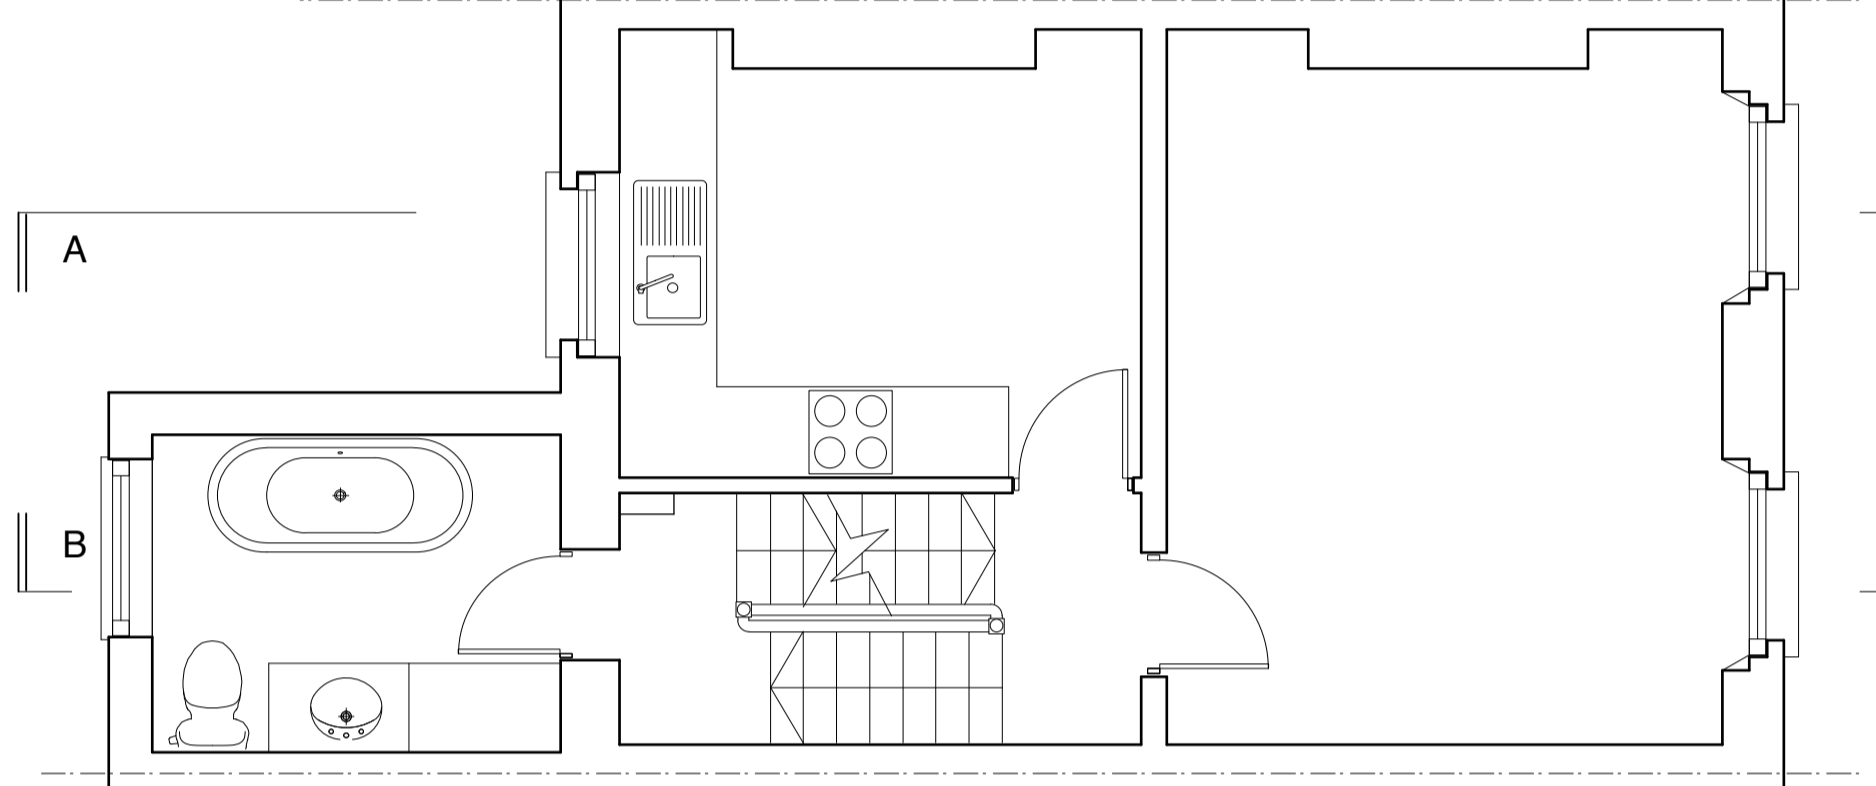

FIRST FLOOR

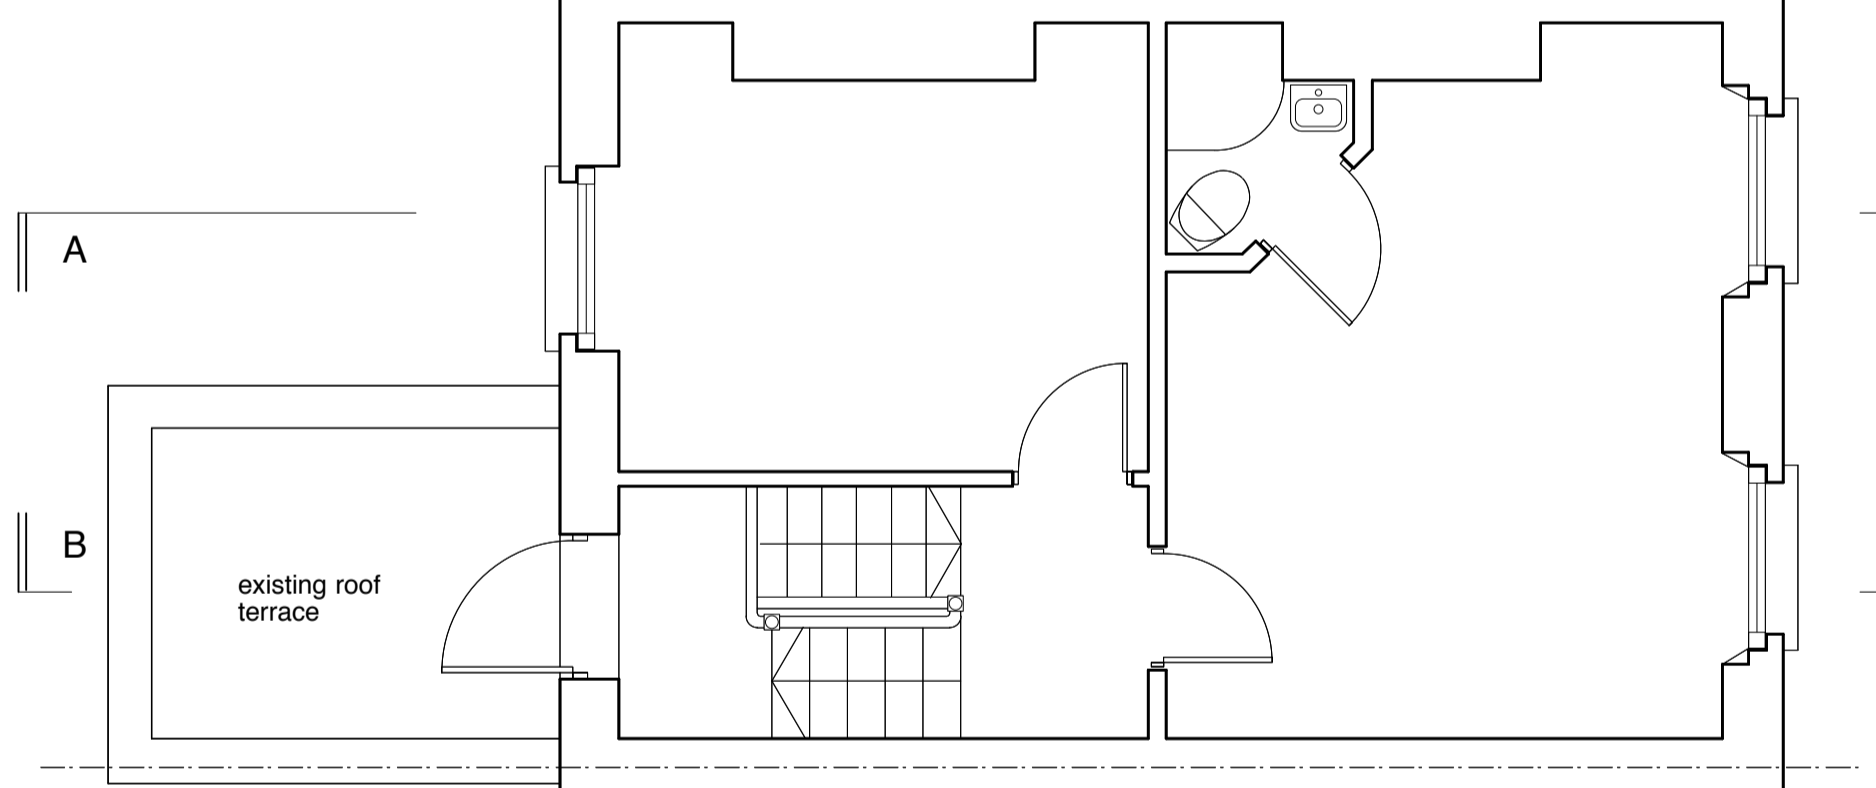

SECOND FLOOR

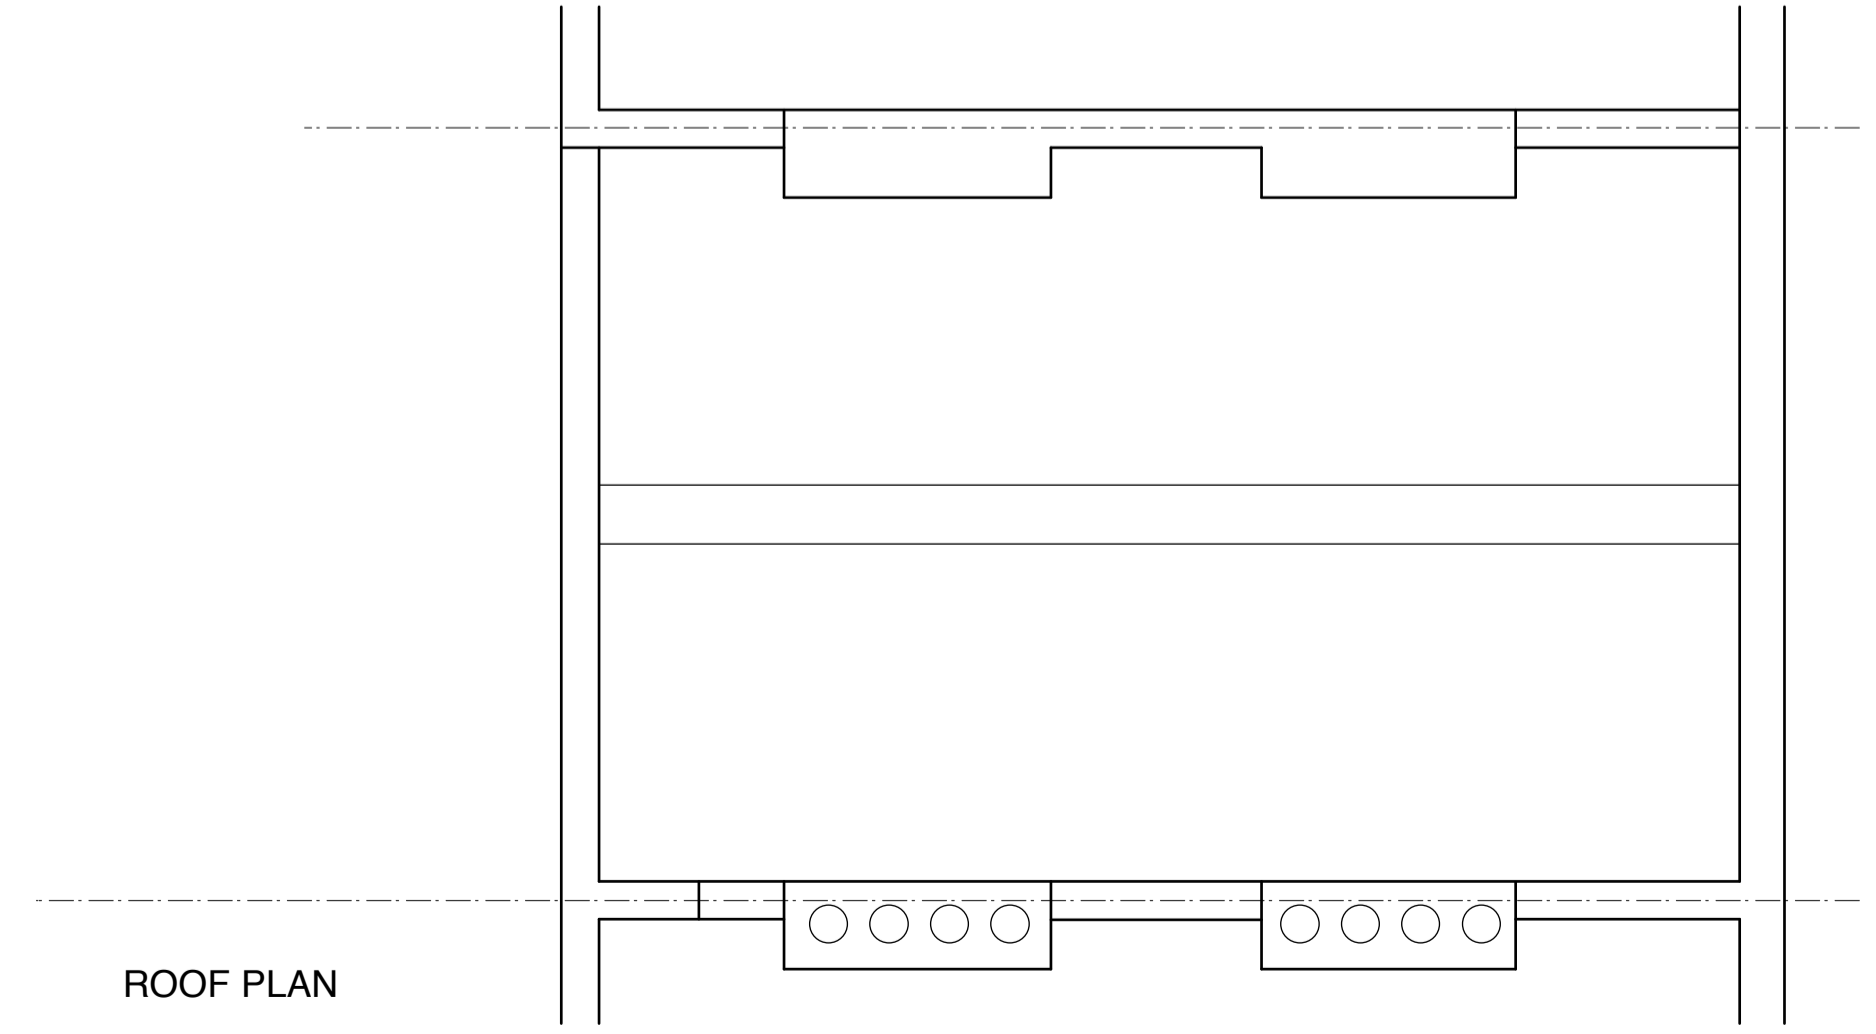


ROOF PLAN



FRONT ELEVATION



REAR ELEVATION

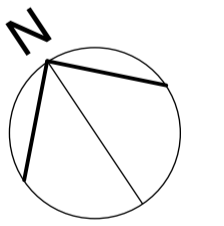

4orm

1-5 Offord Street London N1 1DH
020 7183 7045

studio@4orm.co.uk
www.4orm.co.uk

Project
11 b Edis Street
London NW1 8LG

Drawing Title
Plans, Elevations and Sections
Existing

Drawing Status
FOR PLANNING

Date March 2017 Scale @ A1 1:50 Drawn rg

Drawing Number
4069-P.03

