




SECTION A-A

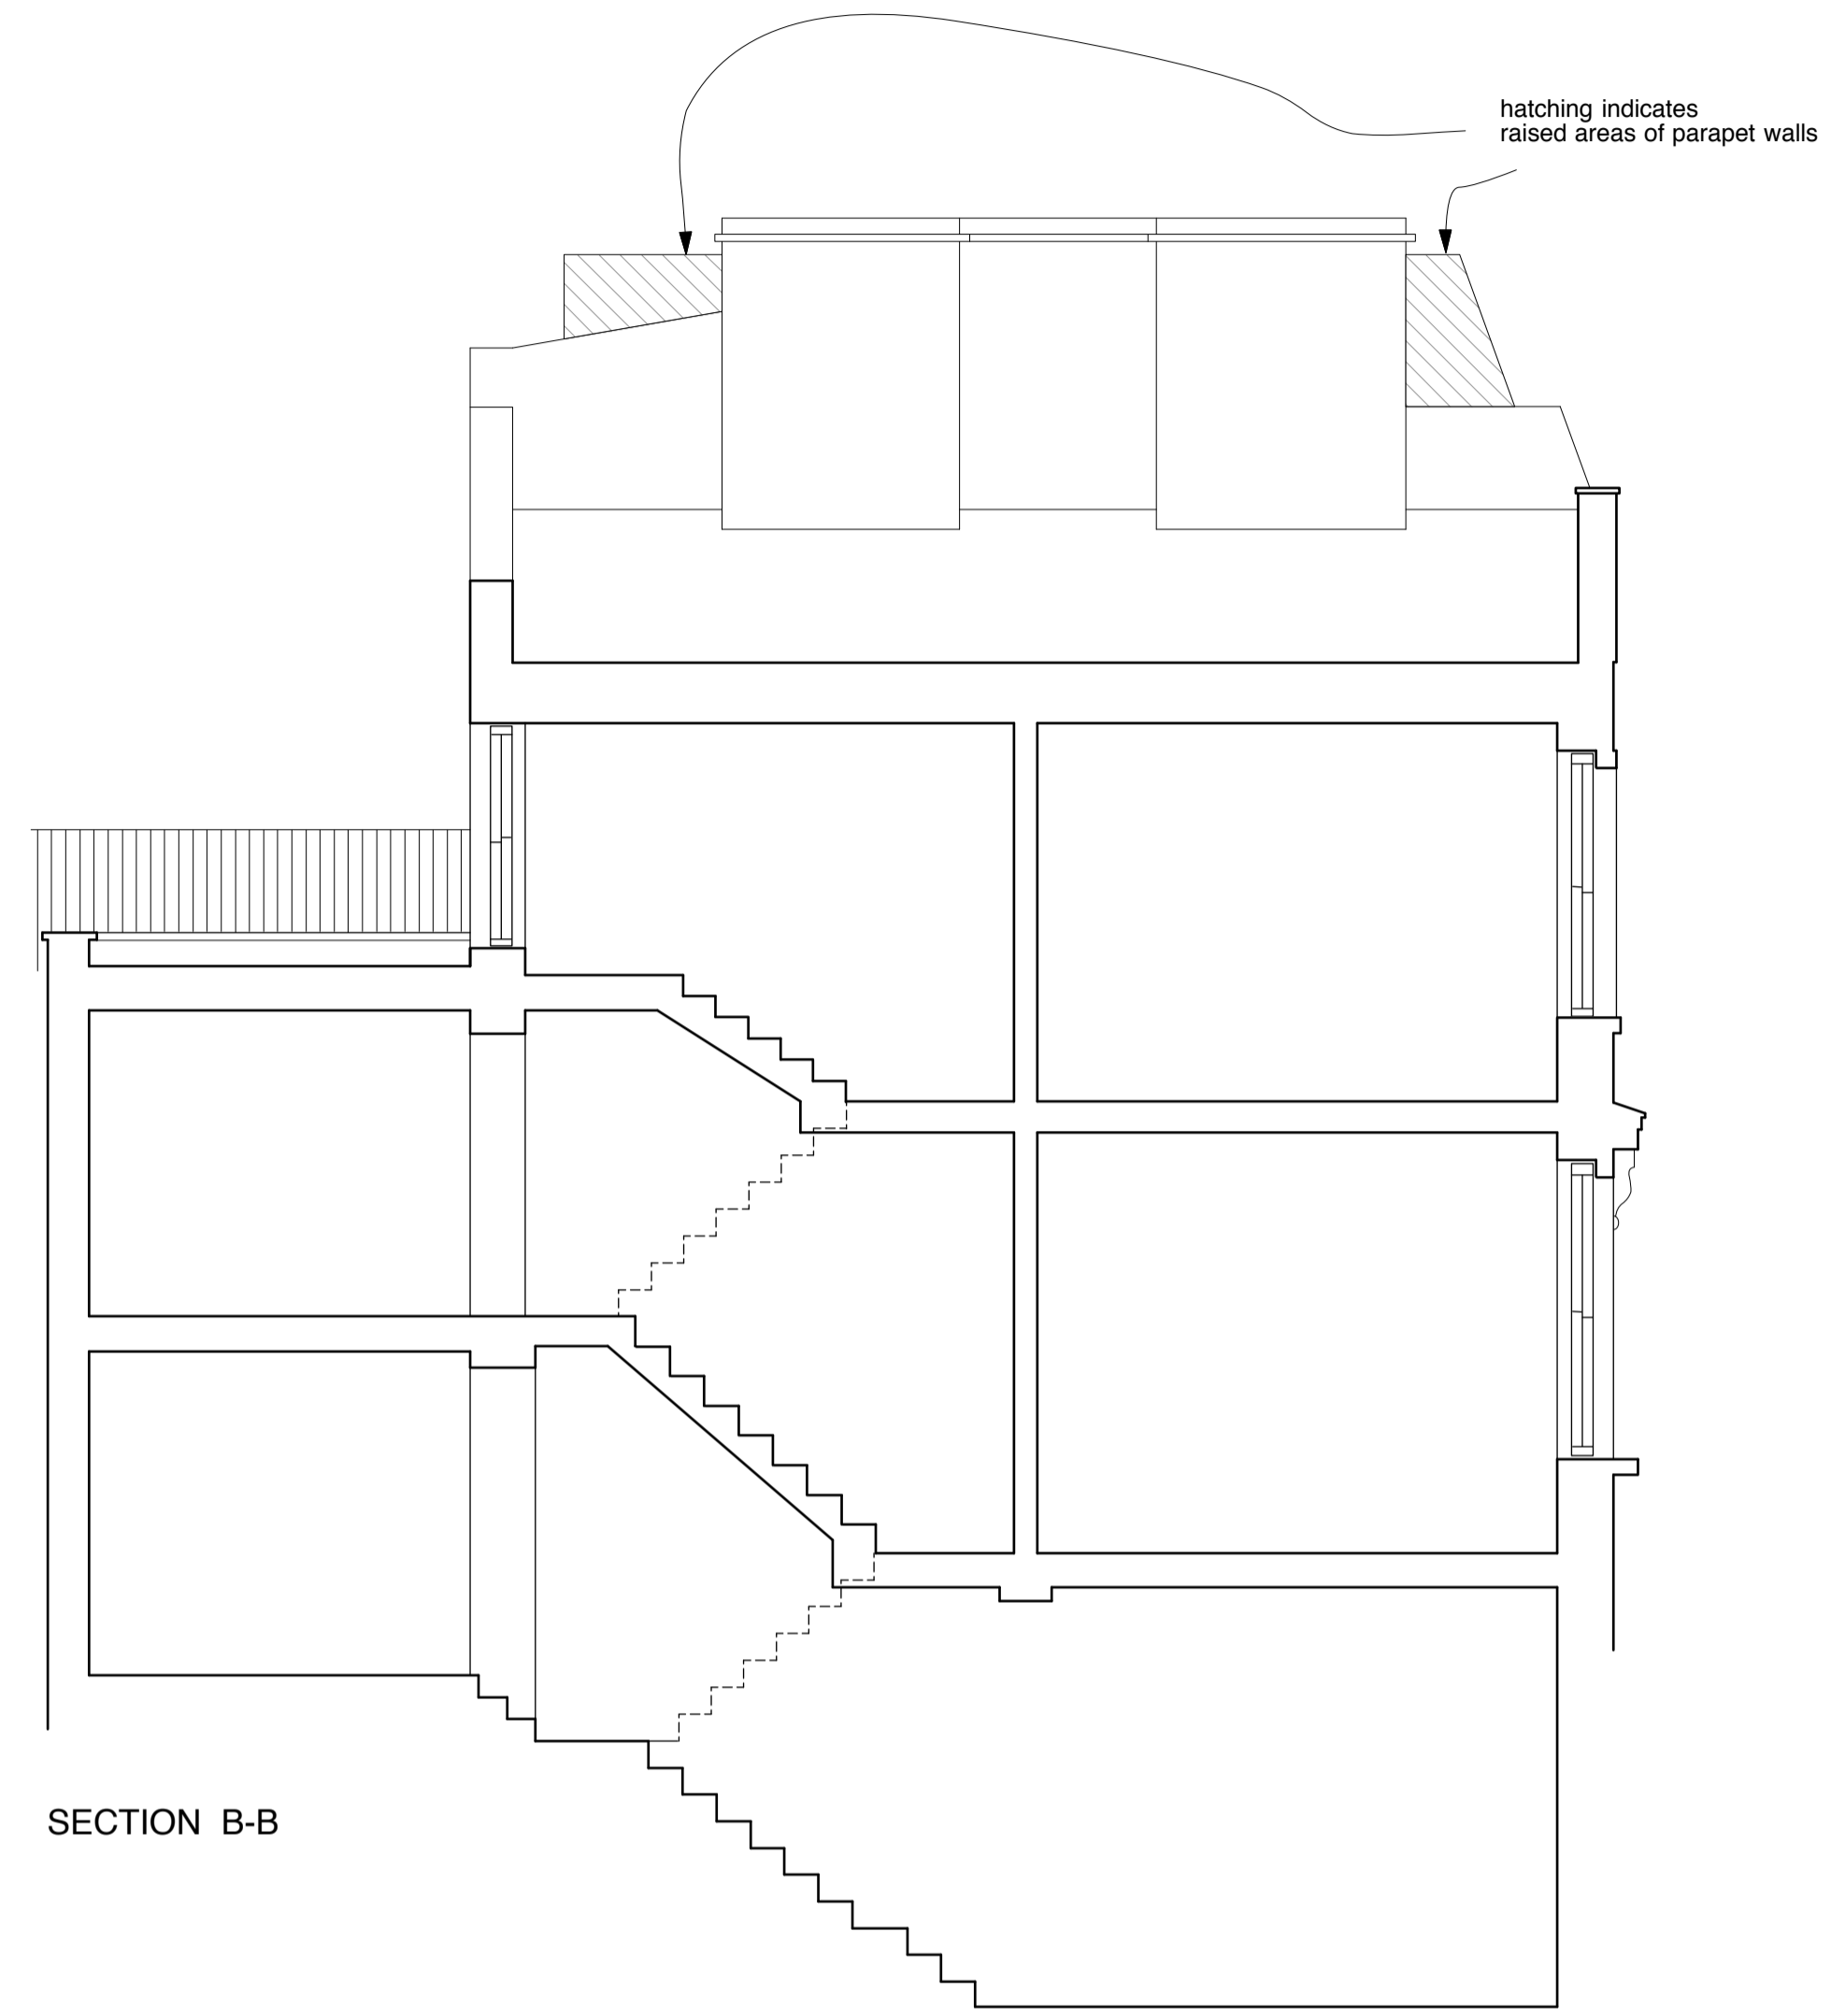

SECTION B-B

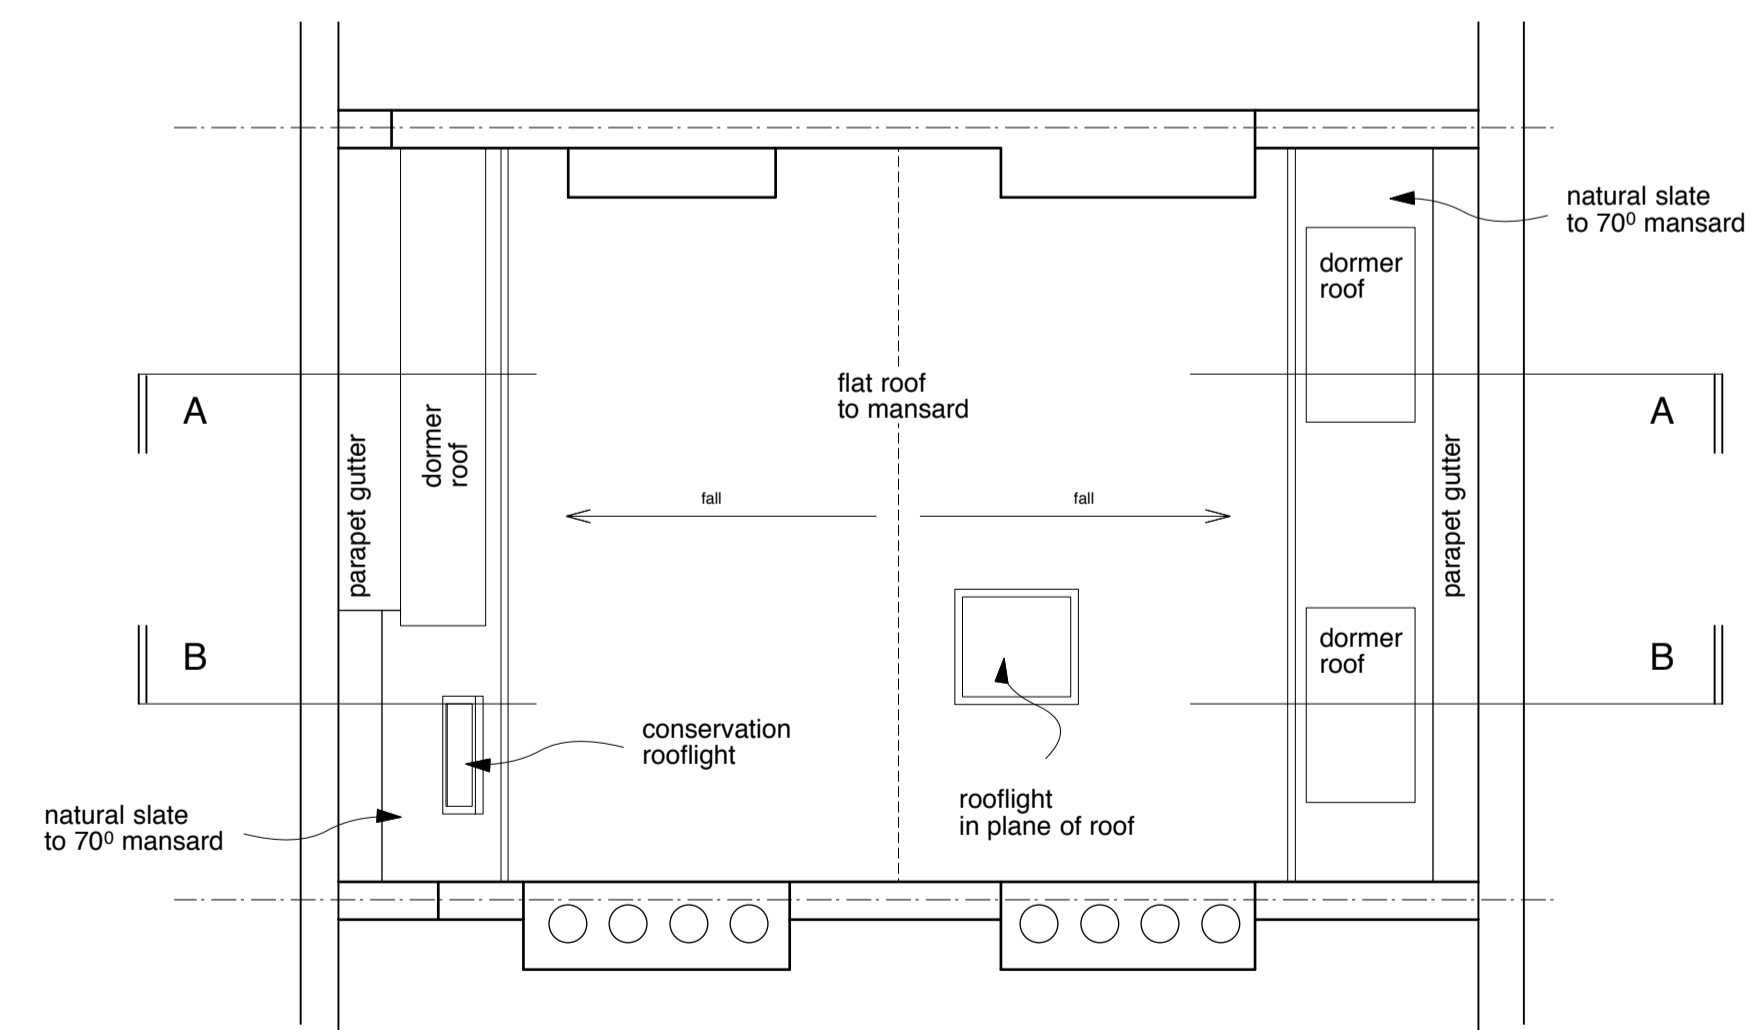

ROOF PLAN

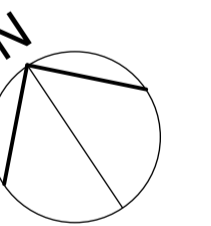

**4orm**

1-5 Offord Street London N1 1DH  
020 7183 7045

studio@4orm.co.uk  
www.4orm.co.uk

Project  
11 b Edis Street  
London NW1 8LG

Drawing Title  
Works to parapet walls and roof plan  
Proposed

Drawing Status  
FOR PLANNING

Date April 2017 Scale @ A1 1:50 Drawn rg

Drawing Number  
4069-P.07