

APPENDIX A

EXISTING DRAWINGS

112_ELL ELLIOTT SQUARE
31 Elliott Sq, London NW3 3SU

GROUND FLOOR PLAN - EXISTING
GENERAL ARRANGEMENT

FILE NAME: DWG
112- (00)100

PROJECT PACKAGE DRAWING NO. REVISION

112 (00) 100 P1

SCALE DATE
1:50@A3/1:70@A4 2017.04.18

OS REFERENCE LEVEL STATUS
± 0,00 = TBC PLANNING

ARCHITECT
DFN +DC
A 42 Theobalds Road, London WC1X 8NW
T +44 (0)20 7405 9361 E info@dfn.network W dfnc.co.uk



GENERAL NOTES
Do not scale from this drawing. Use only annotated dimensions. All dimensions to be verified on site by contractor. All dimensions in millimetres unless otherwise noted. Any discrepancies to be notified to DFN +DC and contract administrator.
Company registered in England, no. 09415285.

© 2016 DFN +DC All rights reserved.

REVISIONS

REV. DATE	AMENDMENT
P1 2017.04.18	issued for planning

REV. DATE	AMENDMENT

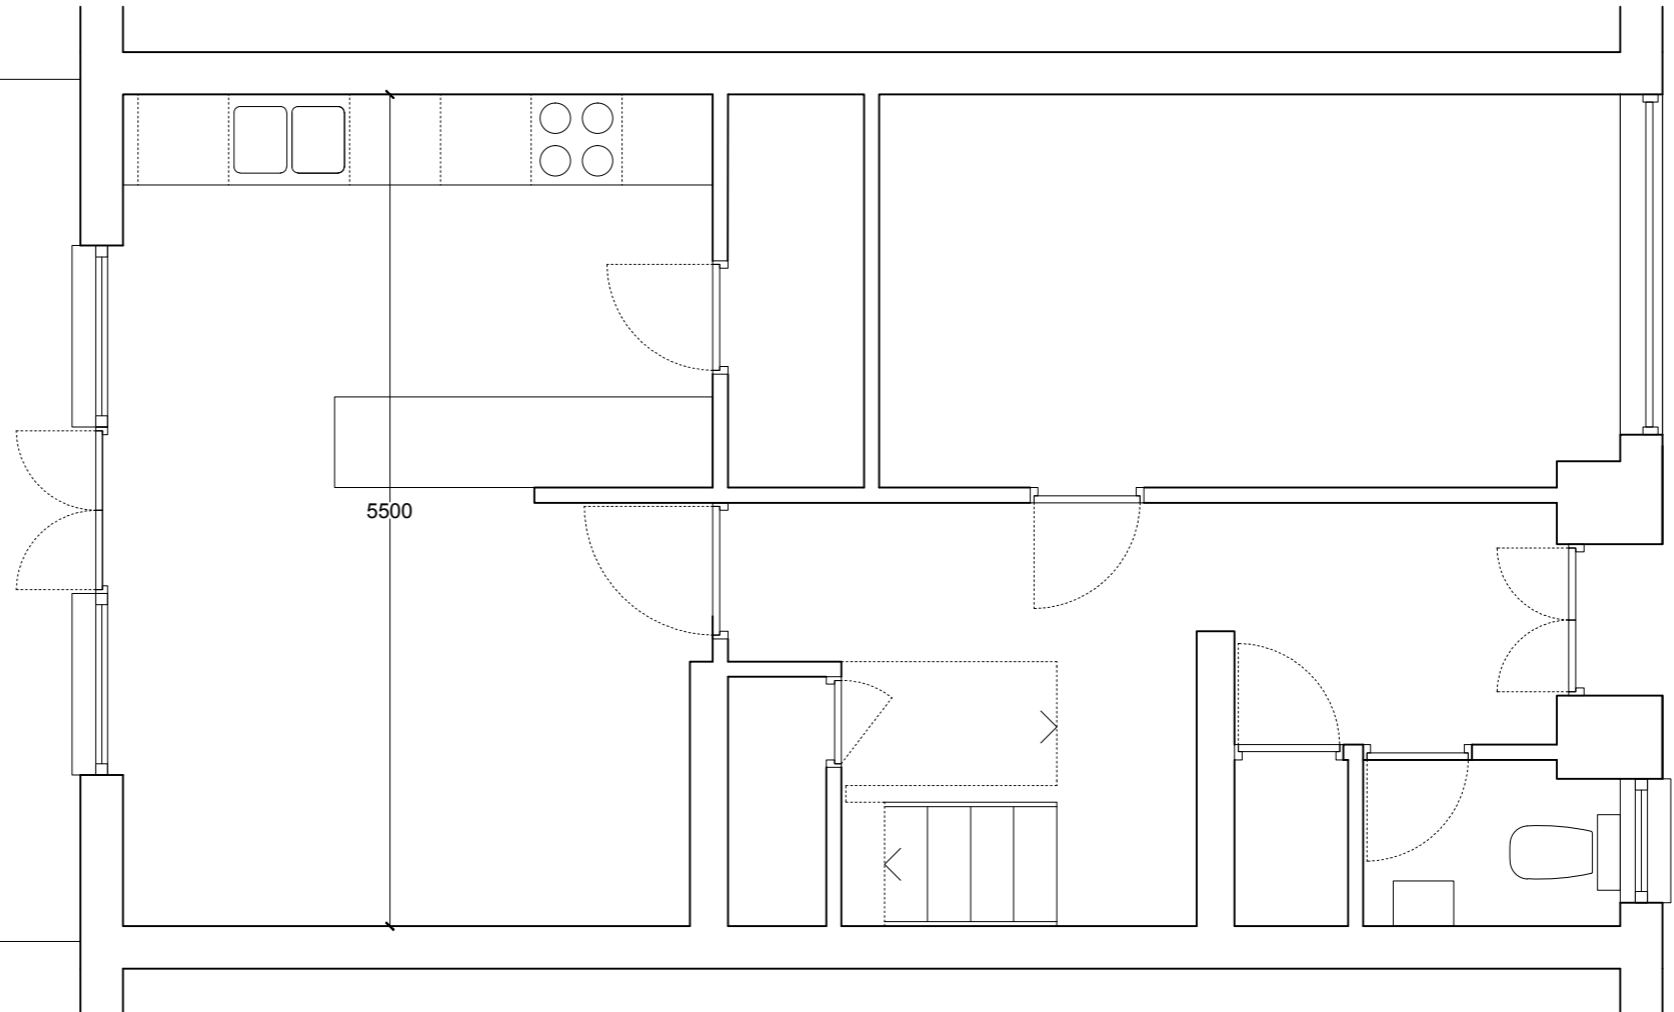 

112_ELL ELLIOTT SQUARE
31 Elliott Sq, London NW3 3SU

GROUND FLOOR PLAN - EXISTING
GENERAL ARRANGEMENT

FILE NAME.DWG
112- (00)100

PROJECT PACKAGE DRAWING NO. REVISION

112 (00) 101 P1

SCALE DATE
1:50@A3/1:70@A4 2017.04.18

OS REFERENCE LEVEL STATUS
± 0,00 = TBC PLANNING

ARCHITECT
DFN +DC
A 42 Theobalds Road, London WC1X 8NW
T +44 (0)20 7405 9361 E info@dt.network W dfndc.co.uk



GENERAL NOTES
Do not scale from this drawing. Use only annotated dimensions. All dimensions to be verified on site by contractor. All dimensions in millimetres unless otherwise noted. Any discrepancies to be notified to DFN +DC and contract administrator.
Company registered in England, no. 09415285.

© 2016 DFN +DC All rights reserved.

REVISIONS

REV. DATE	AMENDMENT
P1 2017.04.18	Issued for planning

REV. DATE	AMENDMENT

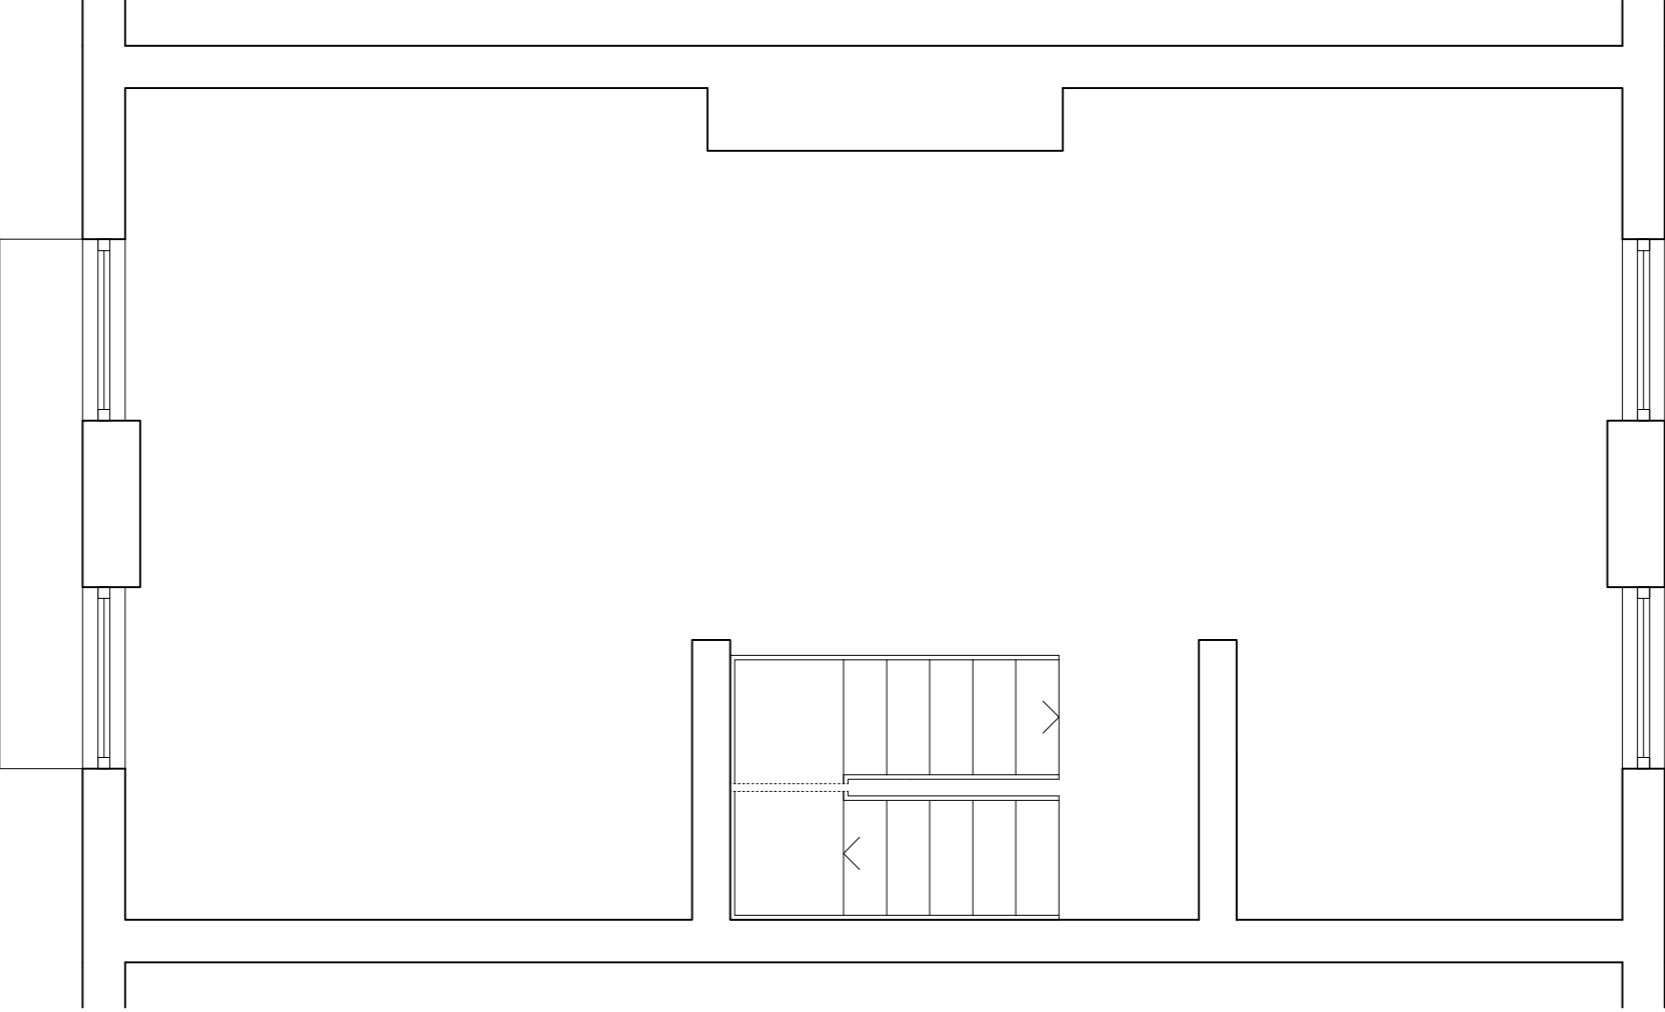 

112_ELL ELLIOTT SQUARE
31 Elliott Sq, London NW3 3SU

SECTION 01 - EXISTING
GENERAL ARRANGEMENT

FILE NAME.DWG
112- (00)201

PROJECT PACKAGE DRAWING NO. REVISION

112 (00) 201 P1

SCALE DATE
1:50@A3/1:70@A4 2017.04.18

OS REFERENCE LEVEL STATUS
± 0,00 = TBC PLANNING

ARCHITECT
DFN +DC
A 42 Theobalds Road, London WC1X 8NW
T +44 (0)20 7405 9361 E info@dfn.network W dfnc.co.uk

GENERAL NOTES
Do not scale from this drawing. Use only annotated dimensions. All dimensions to be verified on site by contractor. All dimensions in millimetres unless otherwise noted. Any discrepancies to be notified to DFN +DC and contract administrator.
Company registered in England, no. 09415285.

© 2016 DFN +DC All rights reserved.

REVISIONS

REV. DATE	AMENDMENT
P1 2017.04.18	issued for planning

0 0,5 1m



112_ELL ELLIOTT SQUARE
31 Elliott Sq, London NW3 3SU

SOUTH ELEVATION - EXISTING
GENERAL ARRANGEMENT

FILE NAME.DWG
112- (00)250

PROJECT PACKAGE DRAWING NO. REVISION

112 (00) 250 P1

SCALE DATE
1:50@A3/1:70@A4 2017.04.18

OS REFERENCE LEVEL STATUS
± 0,00 = TBC PLANNING


ARCHITECT
DFN +DC
A 42 Theobalds Road, London WC1X 8NW
T +44 (0)20 7405 9361 E info@dfn.network W dfndc.co.uk

GENERAL NOTES
Do not scale from this drawing. Use only annotated dimensions. All dimensions to be verified on site by contractor. All dimensions in millimetres unless otherwise noted. Any discrepancies to be notified to DFN +DC and contract administrator.
Company registered in England, no. 09415285.

© 2016 DFN +DC All rights reserved.

REVISIONS

REV. DATE	AMENDMENT
P1 2017.04.18	Issued for planning

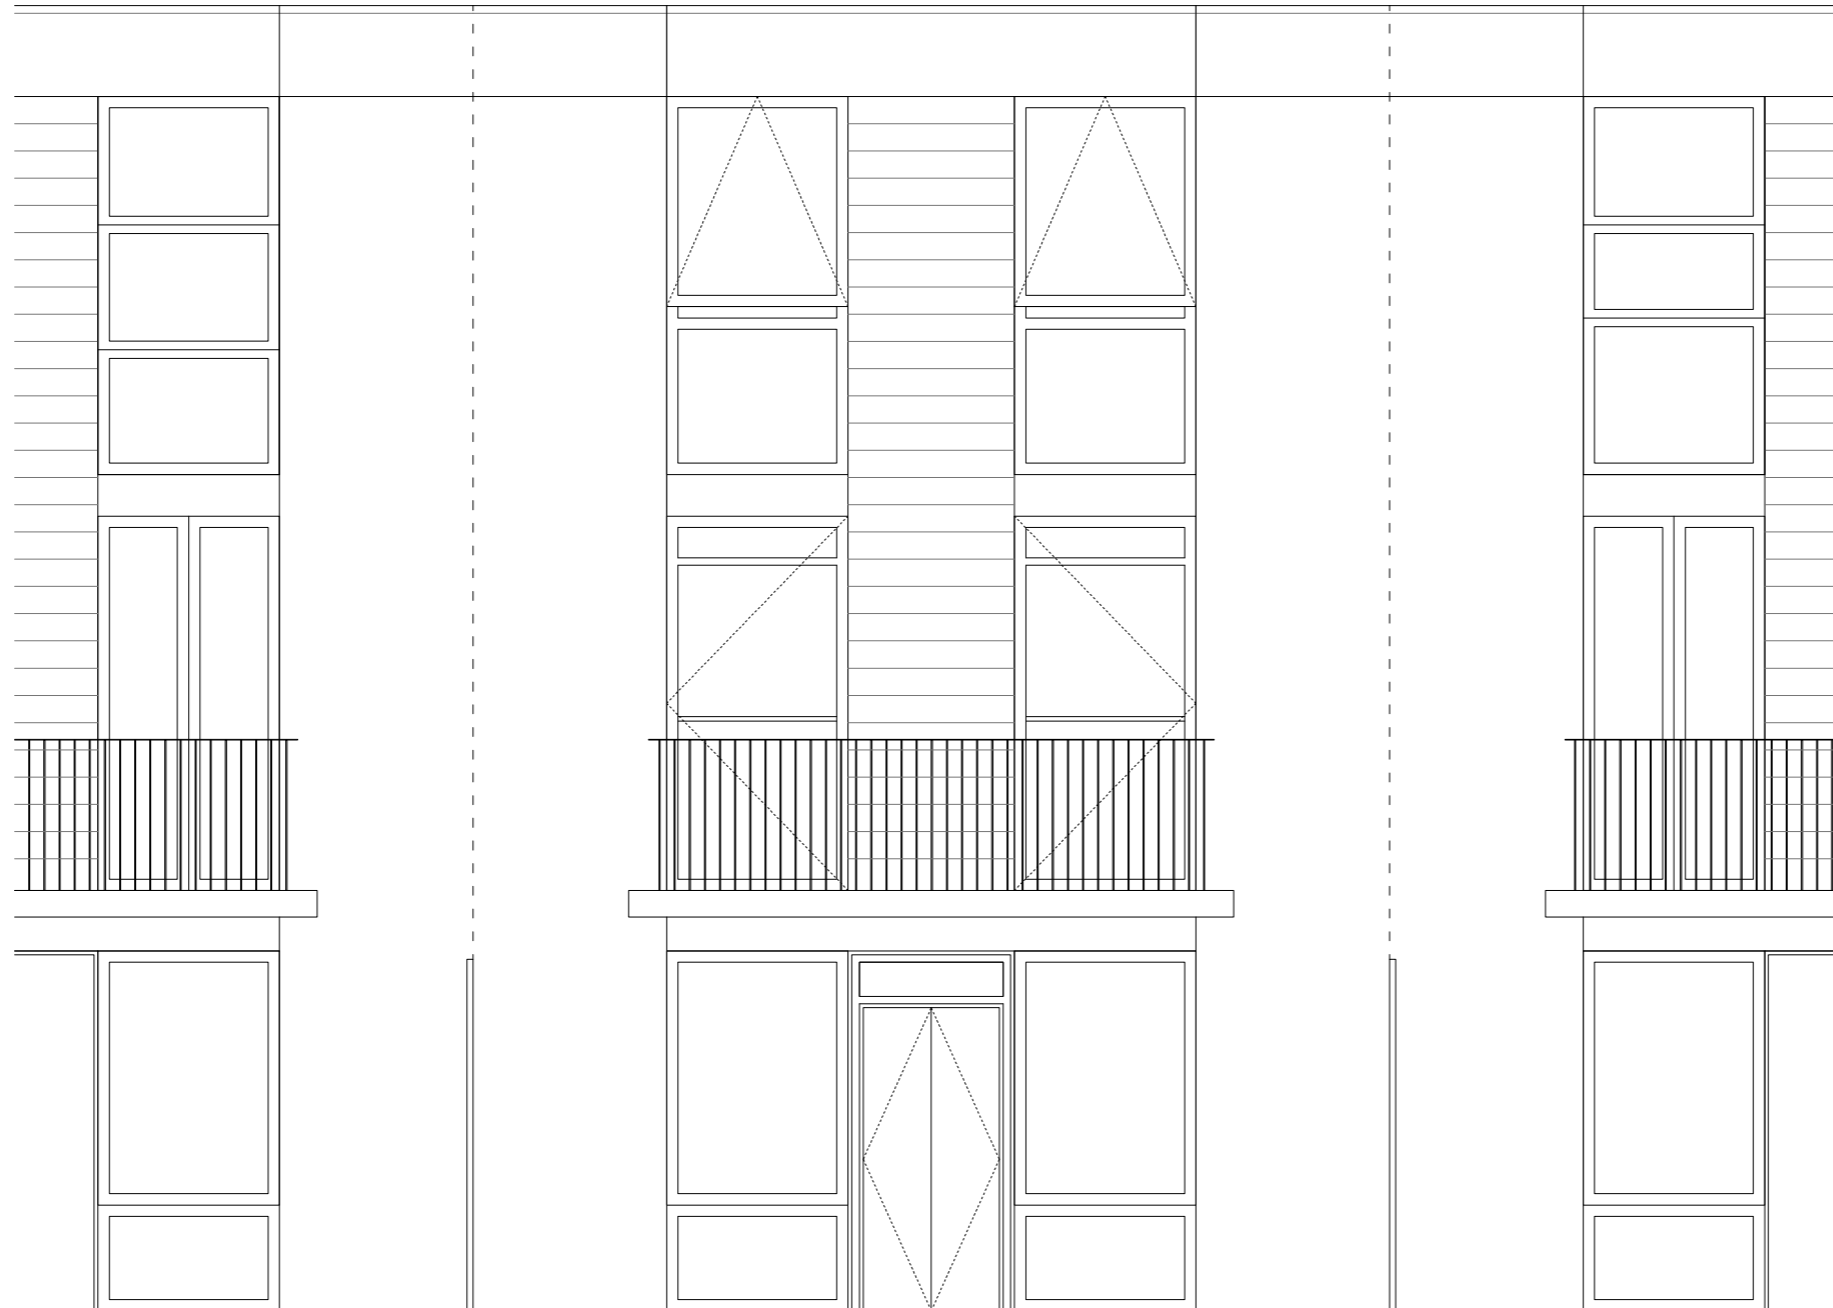

0 0,5 1m

REV. DATE	AMENDMENT
P1 2017.04.18	Issued for planning

