





PROPOSED DESIGN FOR TWO HOUSES BESIDE JACK STRAWS CASTLE.  
DRAWING TITLE.

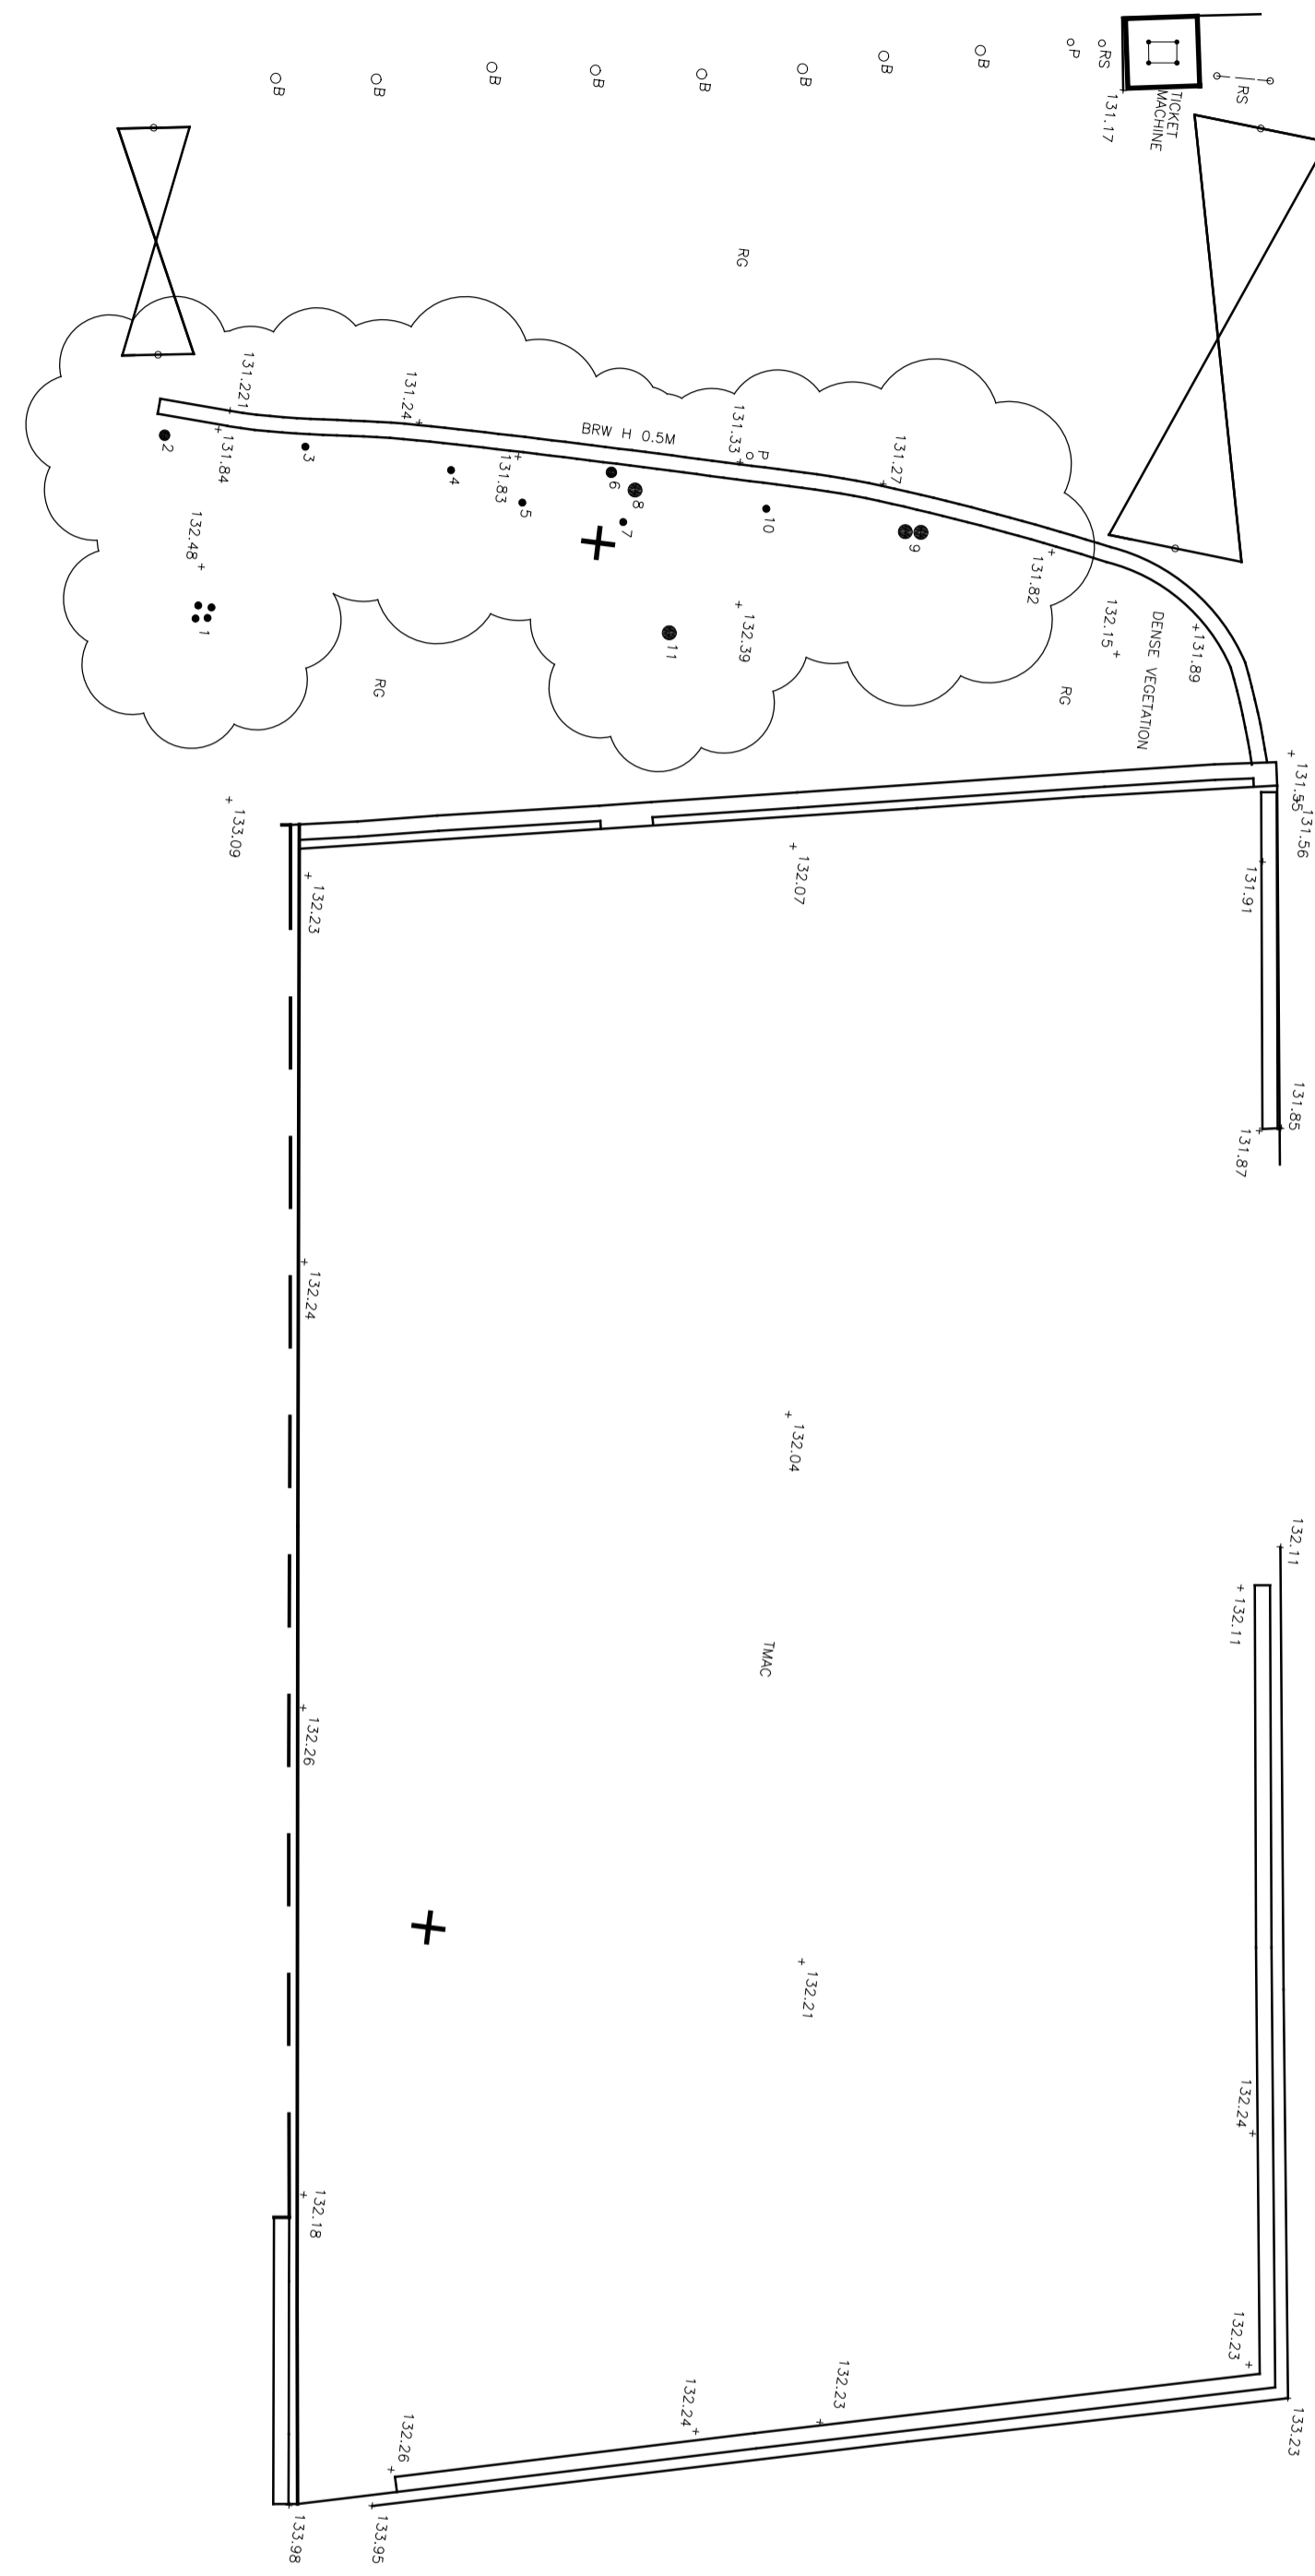

SITE PLAN  
( AS EXISTING )  
SCALE 1:100

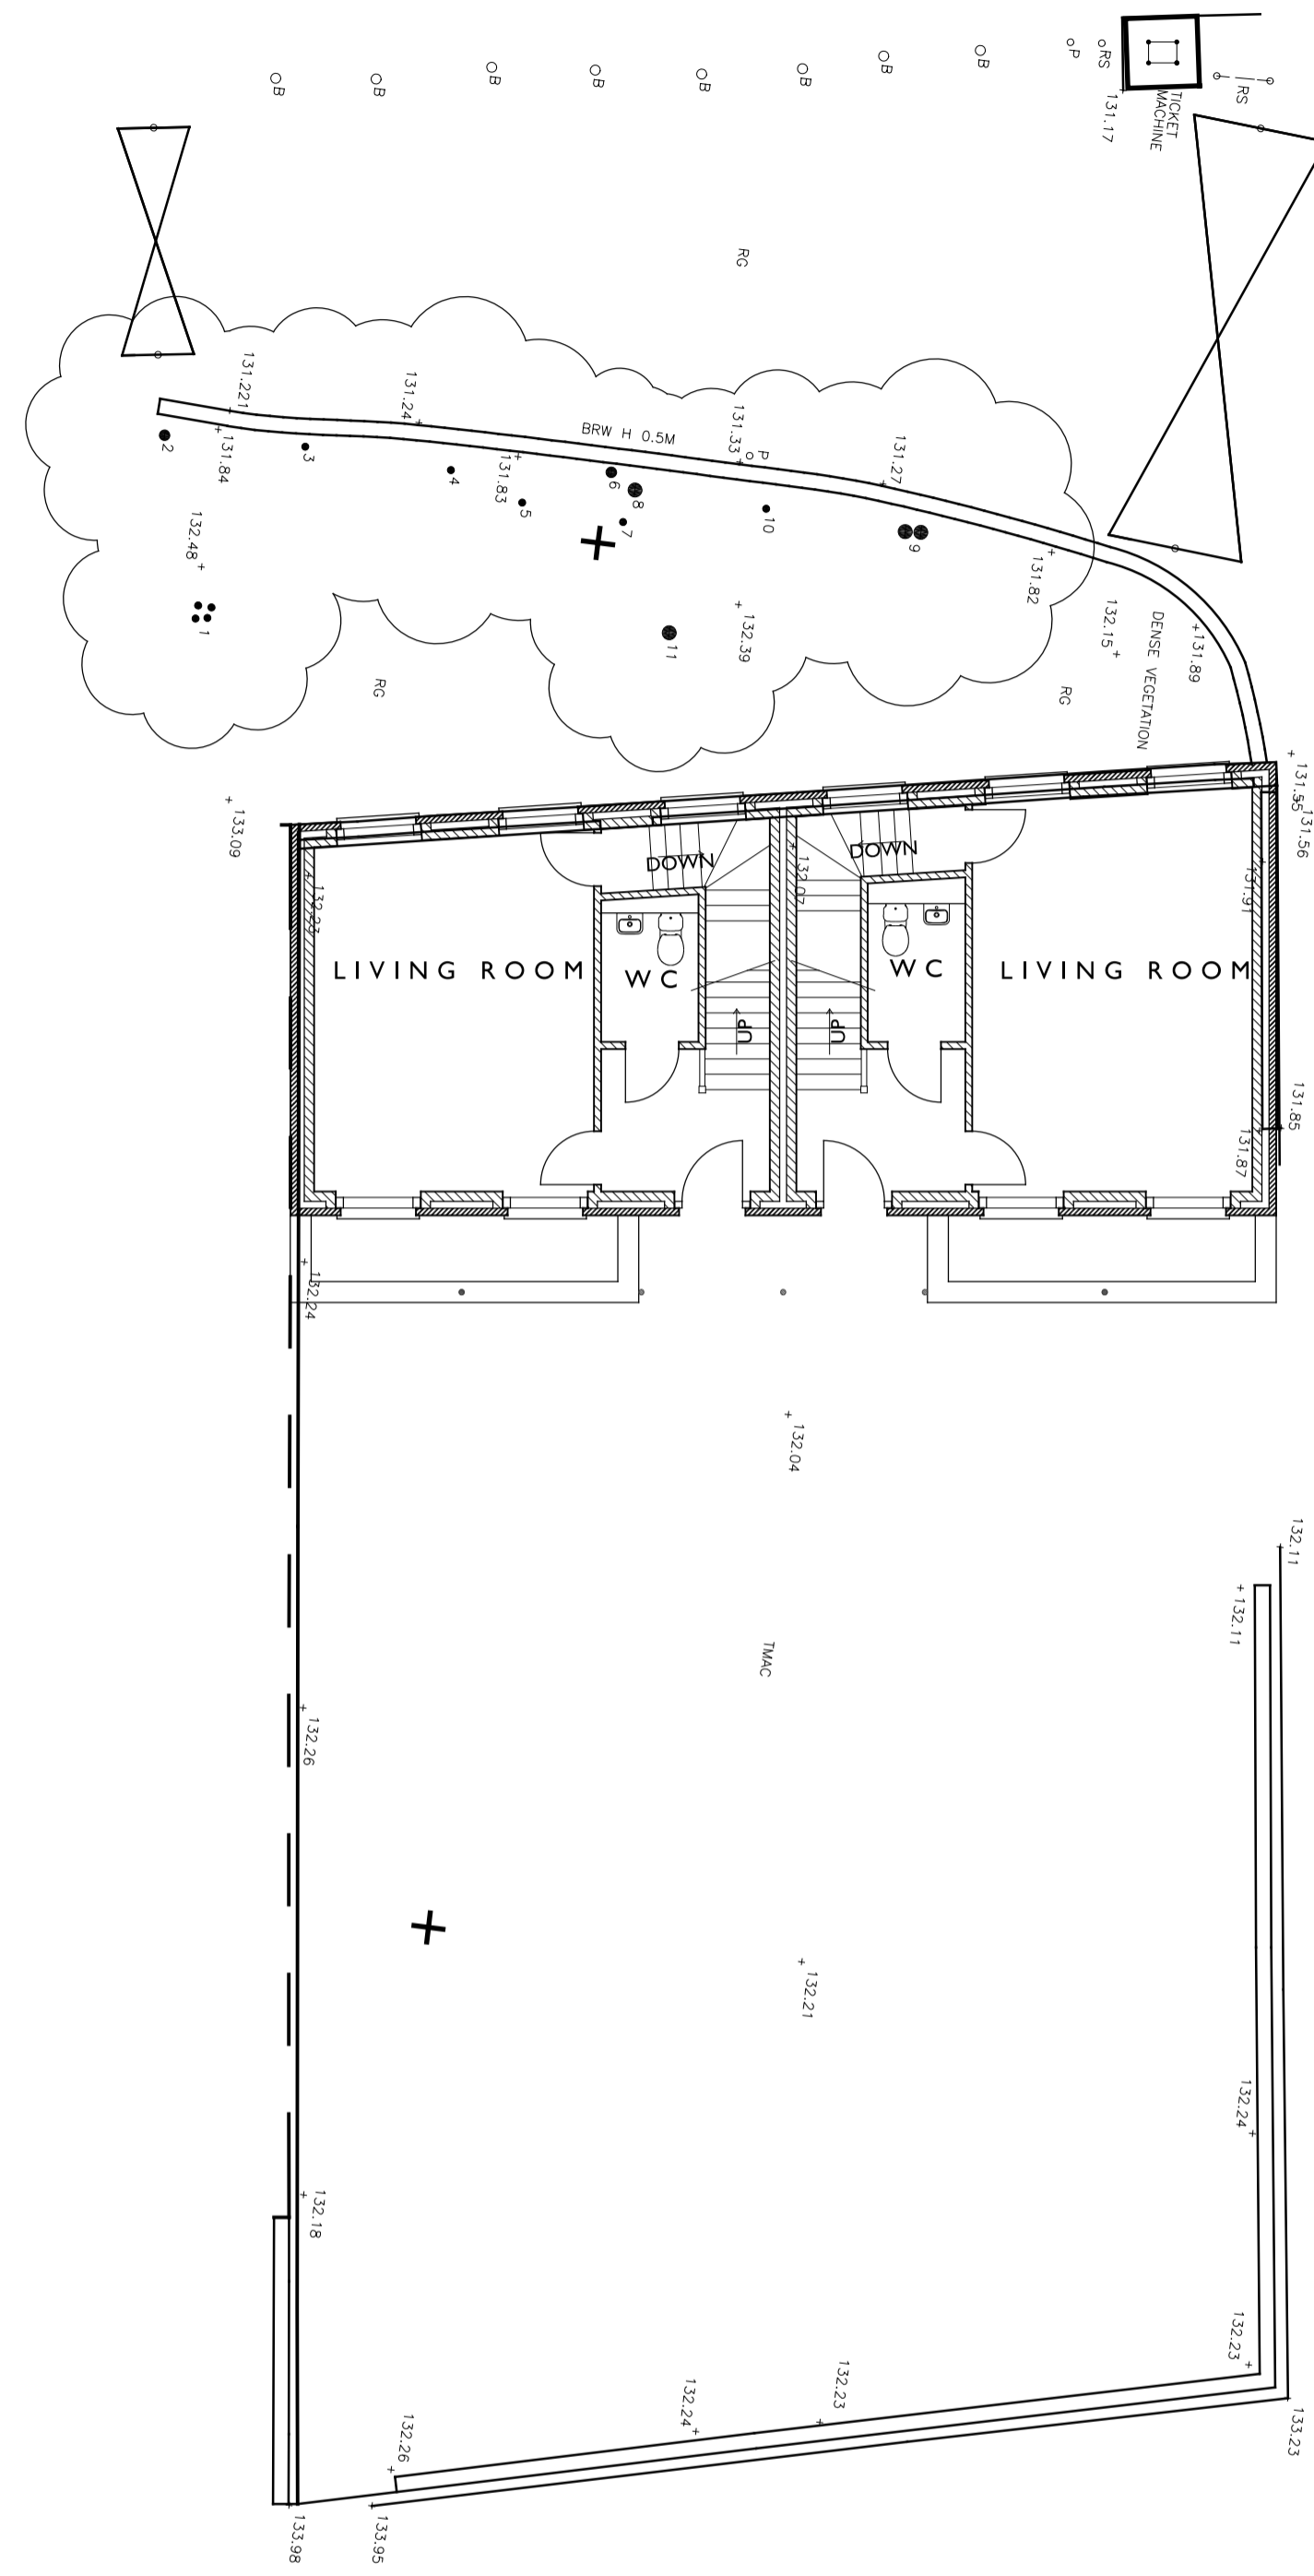

SITE PLAN  
( SHOWING PROPOSED  
LOCATION FOR NEW BUILD )  
FOR SITE LAYOUT REFER TO LANDSCAPE DESIGNERS DRAWINGS  
SCALE 1:100

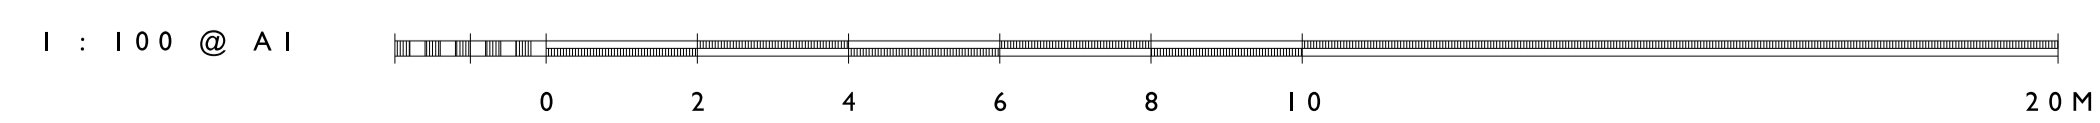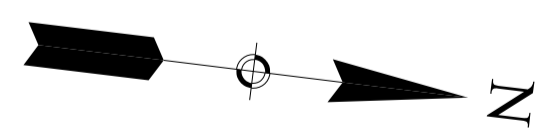

REVISIONS:  
REV A - LOCATION PLAN REMOVED FROM DRAWING - 23-03-2017

QUINLAN TERRY ARCHITECT  
OLD EXCHANGE,  
HIGH STREET, DEDHAM,  
ESSEX, CO7 6HA

16TH MARCH 2017

DRAWING No:- 1370 / 5 'A'

SCALE:- 1:100 @ A1

SITE PLANS