



PROPOSED SECTIONAL PLAN D-D
(SCALE 1:50 AT A1)

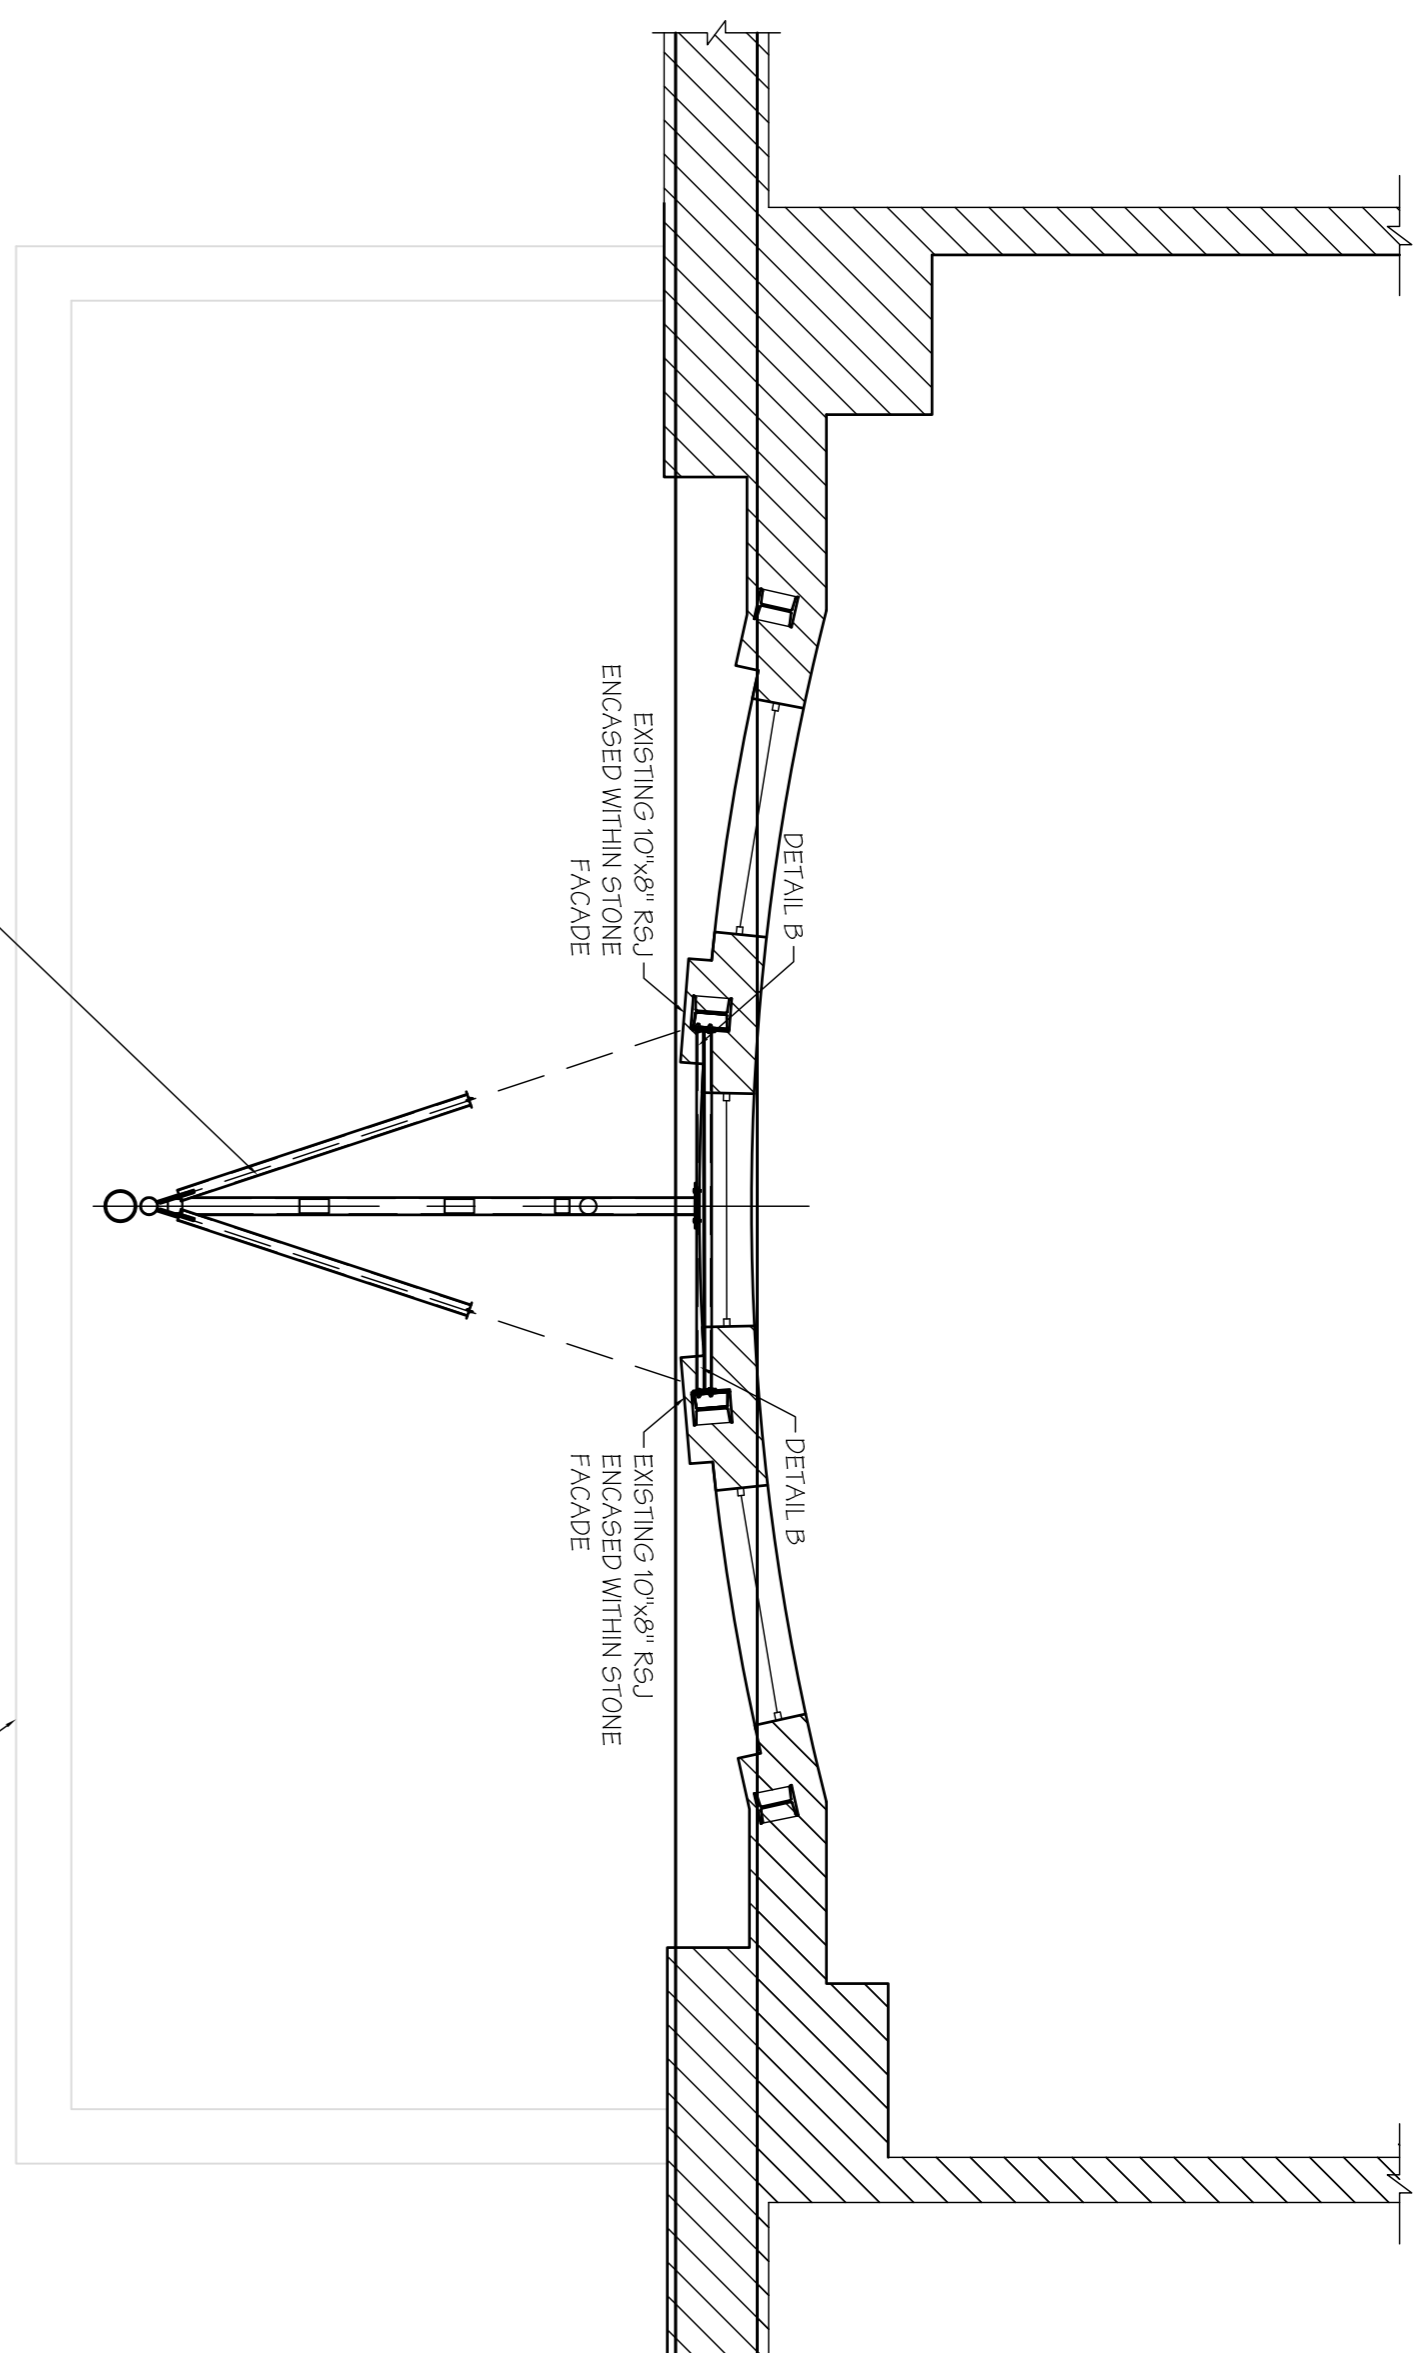

PROPOSED SECTIONAL PLAN C-C
(SCALE 1:50 AT A1)

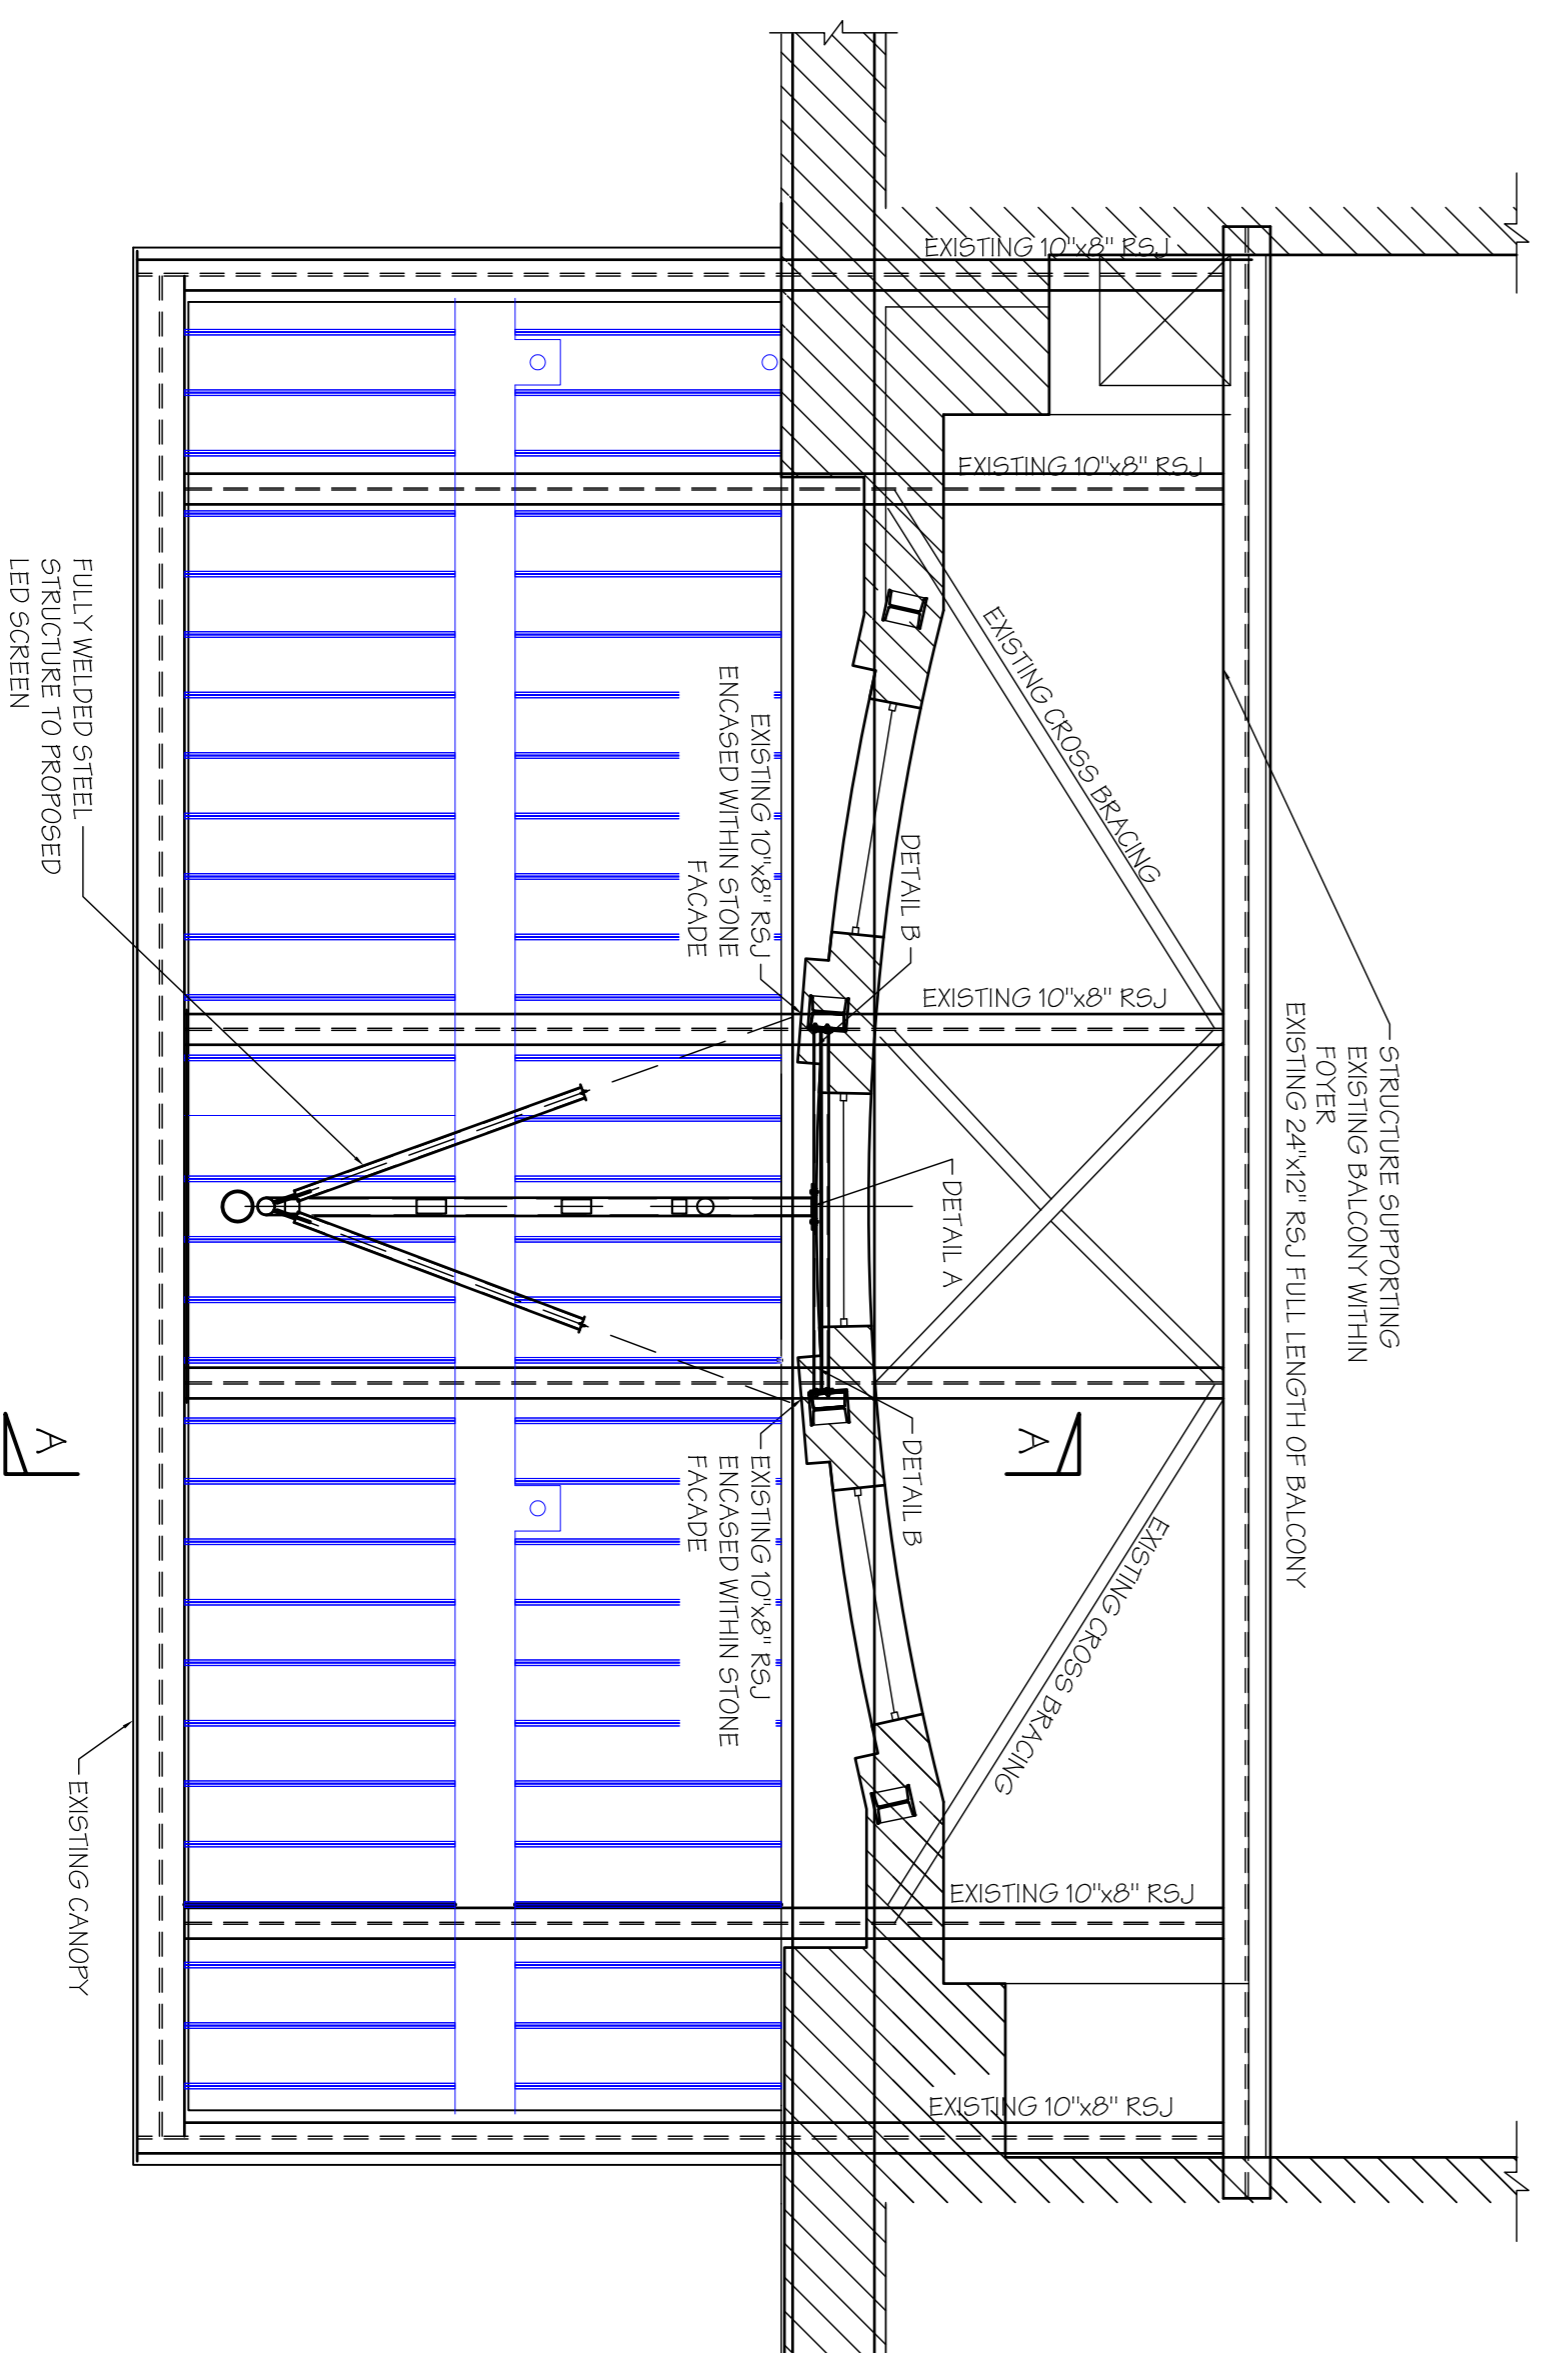

PROPOSED SECTIONAL PLAN B-B
(SCALE 1:50 AT A1)

Rev	Date	Description	By
A	AUG 14	SECONDARY FINISH STEEL INCLUDED	DS
B	21-08-14	KNIFE DETAILS INCLUDED AND DIM SIZE INCREASED	DS
C	22-08-14	SECONDARY STEEL AMENDED TO VERTICAL	DS
D	01-09-14	TO SUIT	MF
E	11-08-15	SIGNAGE CONNECTION DETAILS	MJ
F	19-04-19	FINALISED DRAWING FOLLOWING EXPOSURE WORKS TO EXISTING ELEVATION	DS

Revisions

204 BOLTON ROAD WORSLEY MANCHESTER, M28 9BN	Tel: 0161 280 4404 Fax: 0161 280 4405
---	--

Michael Jackson Consulting
Chartered Structural Engineers

Client: **Niederlander**

Site: **THE DOMINION THEATRE, LONDON**

Project: **EXTERNAL FRONT ELEVATION WORKS**

Drawing Title: **PROPOSED PLANS**

Scale: A3 SHOWN	Date: JAN 2017	Drawn: GAD	Checked: GAD	Passed:
DRG. No. 2243-03-006 F				