



NOTE:
ALL DETAILS SUBJECT TO FULL SITE MEASURE UP
ONCE STRUCTURE HAS BEEN OPENED UP PRIOR
TO THE FABRICATION OF ANY STEELWORK

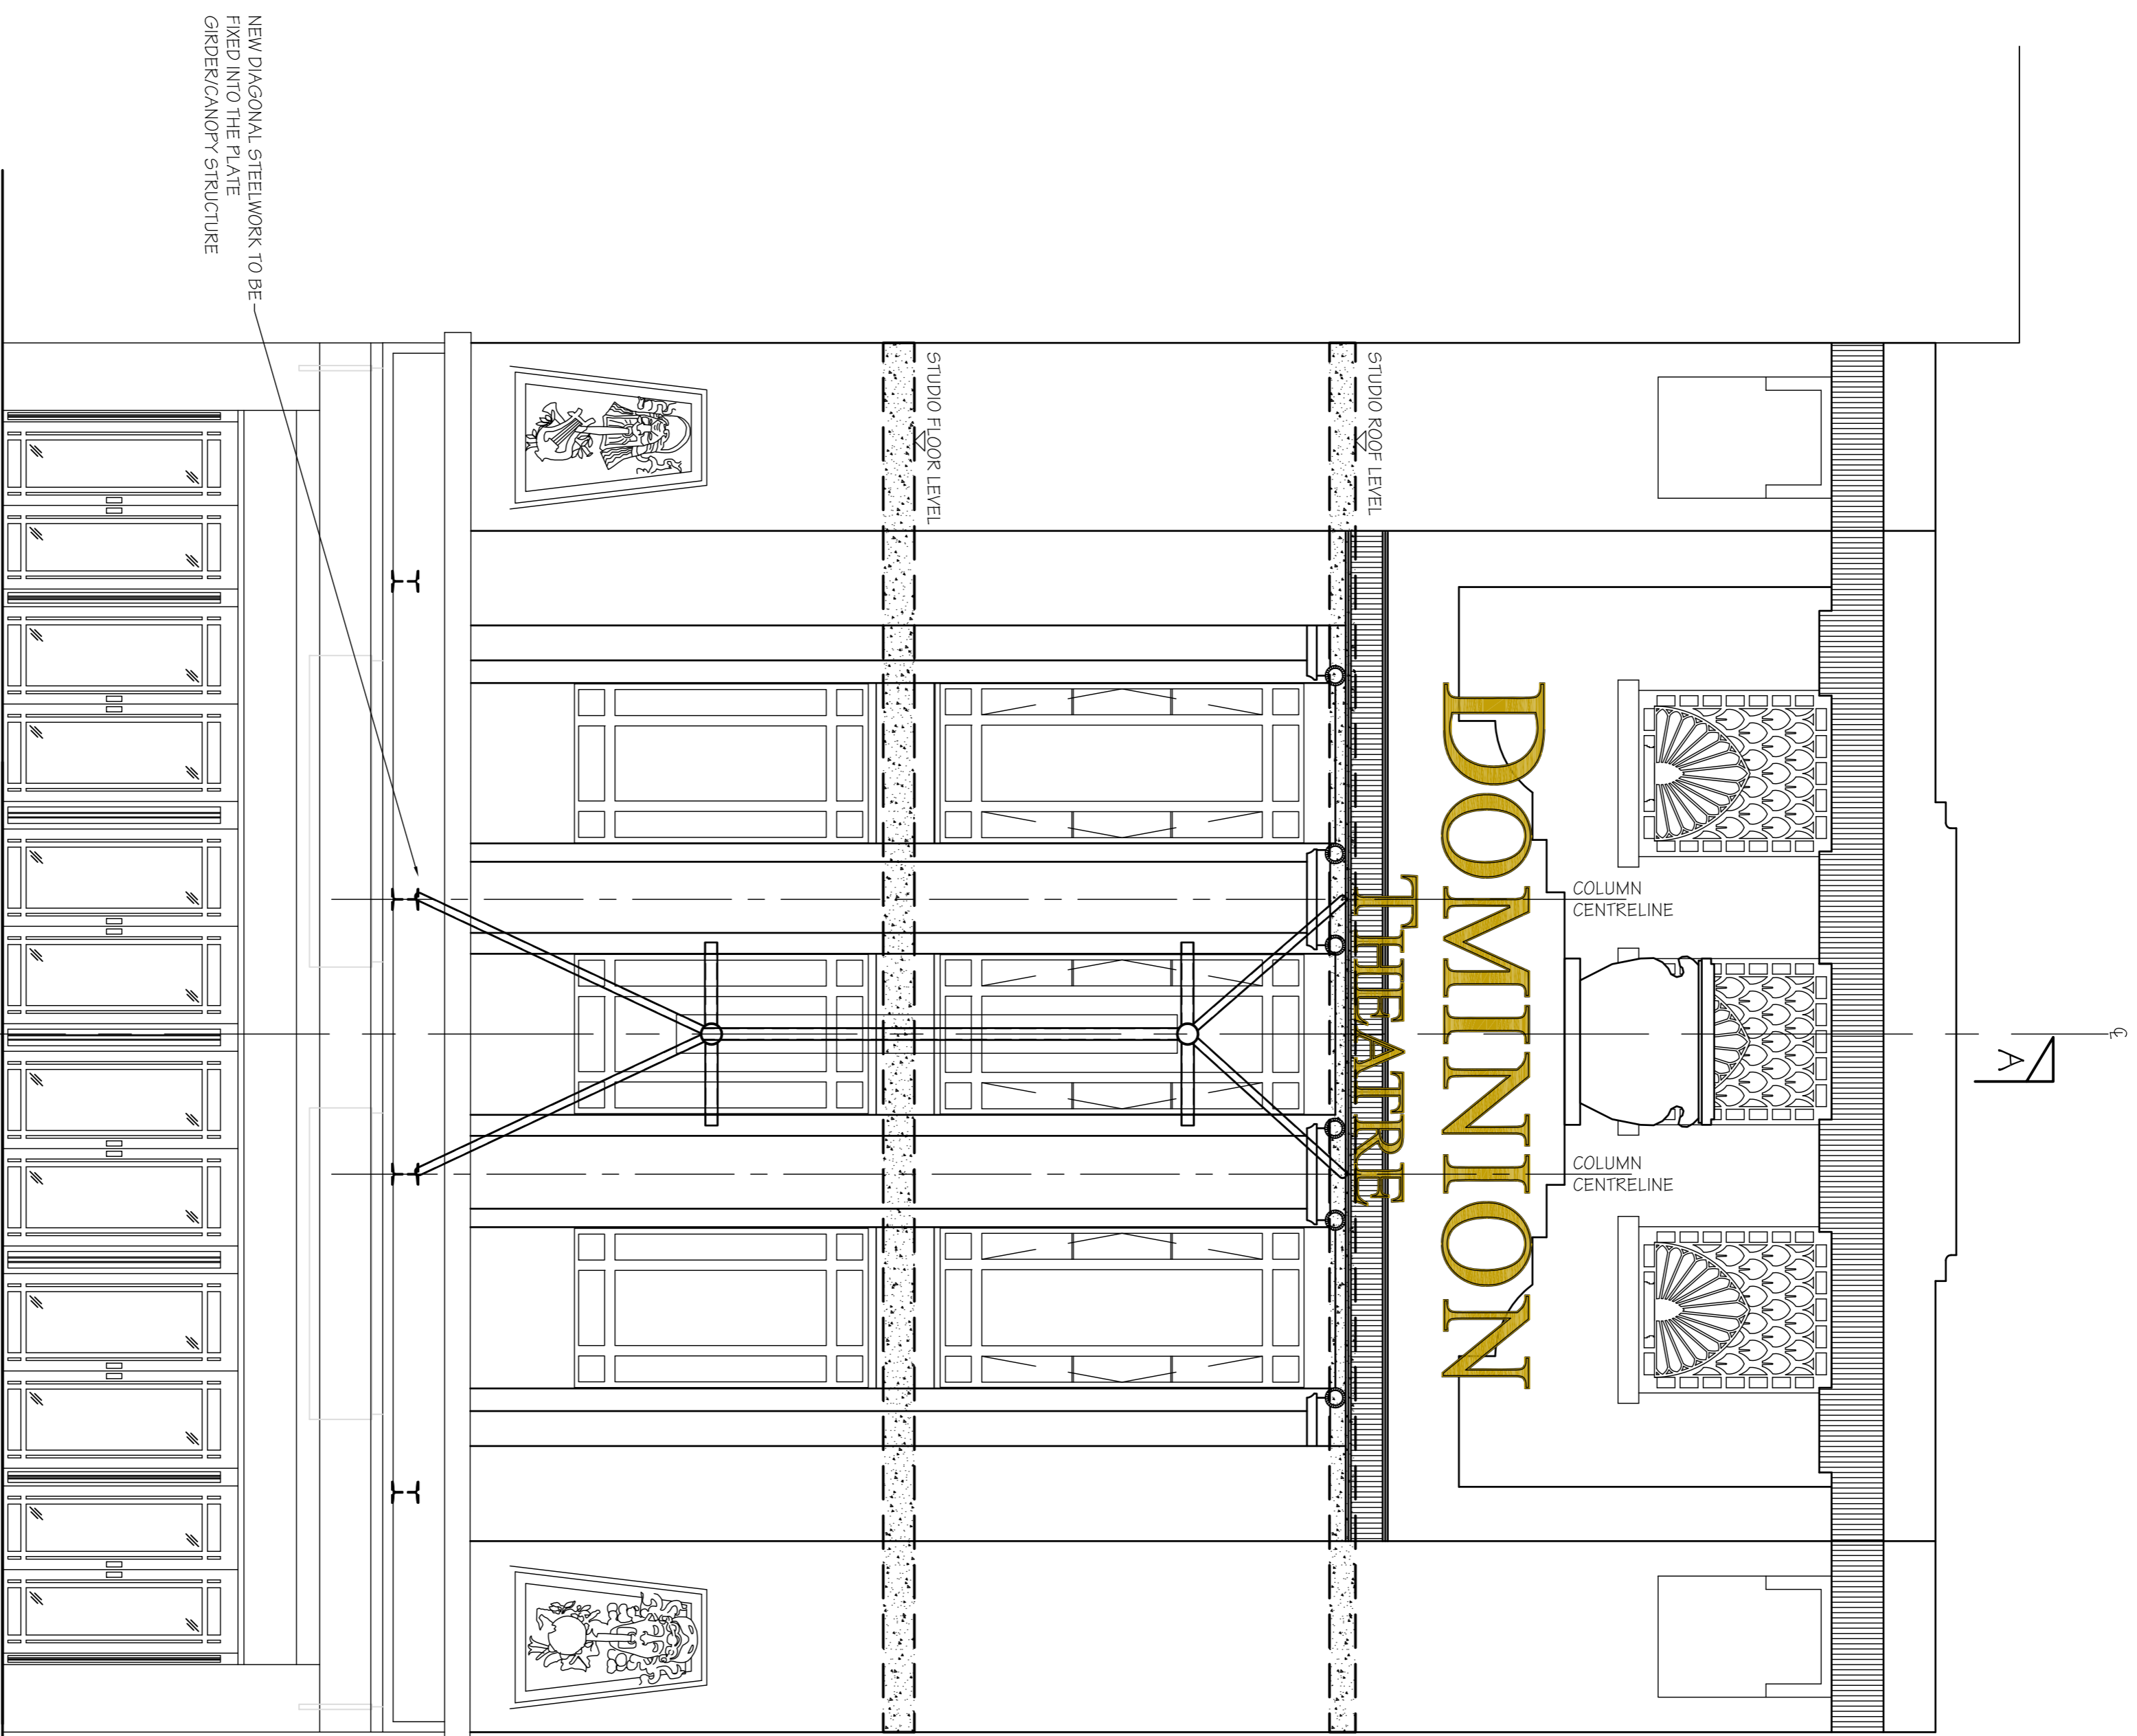

PROPOSED FRONT ELEVATION
(SCALE 1:50 AT A1)

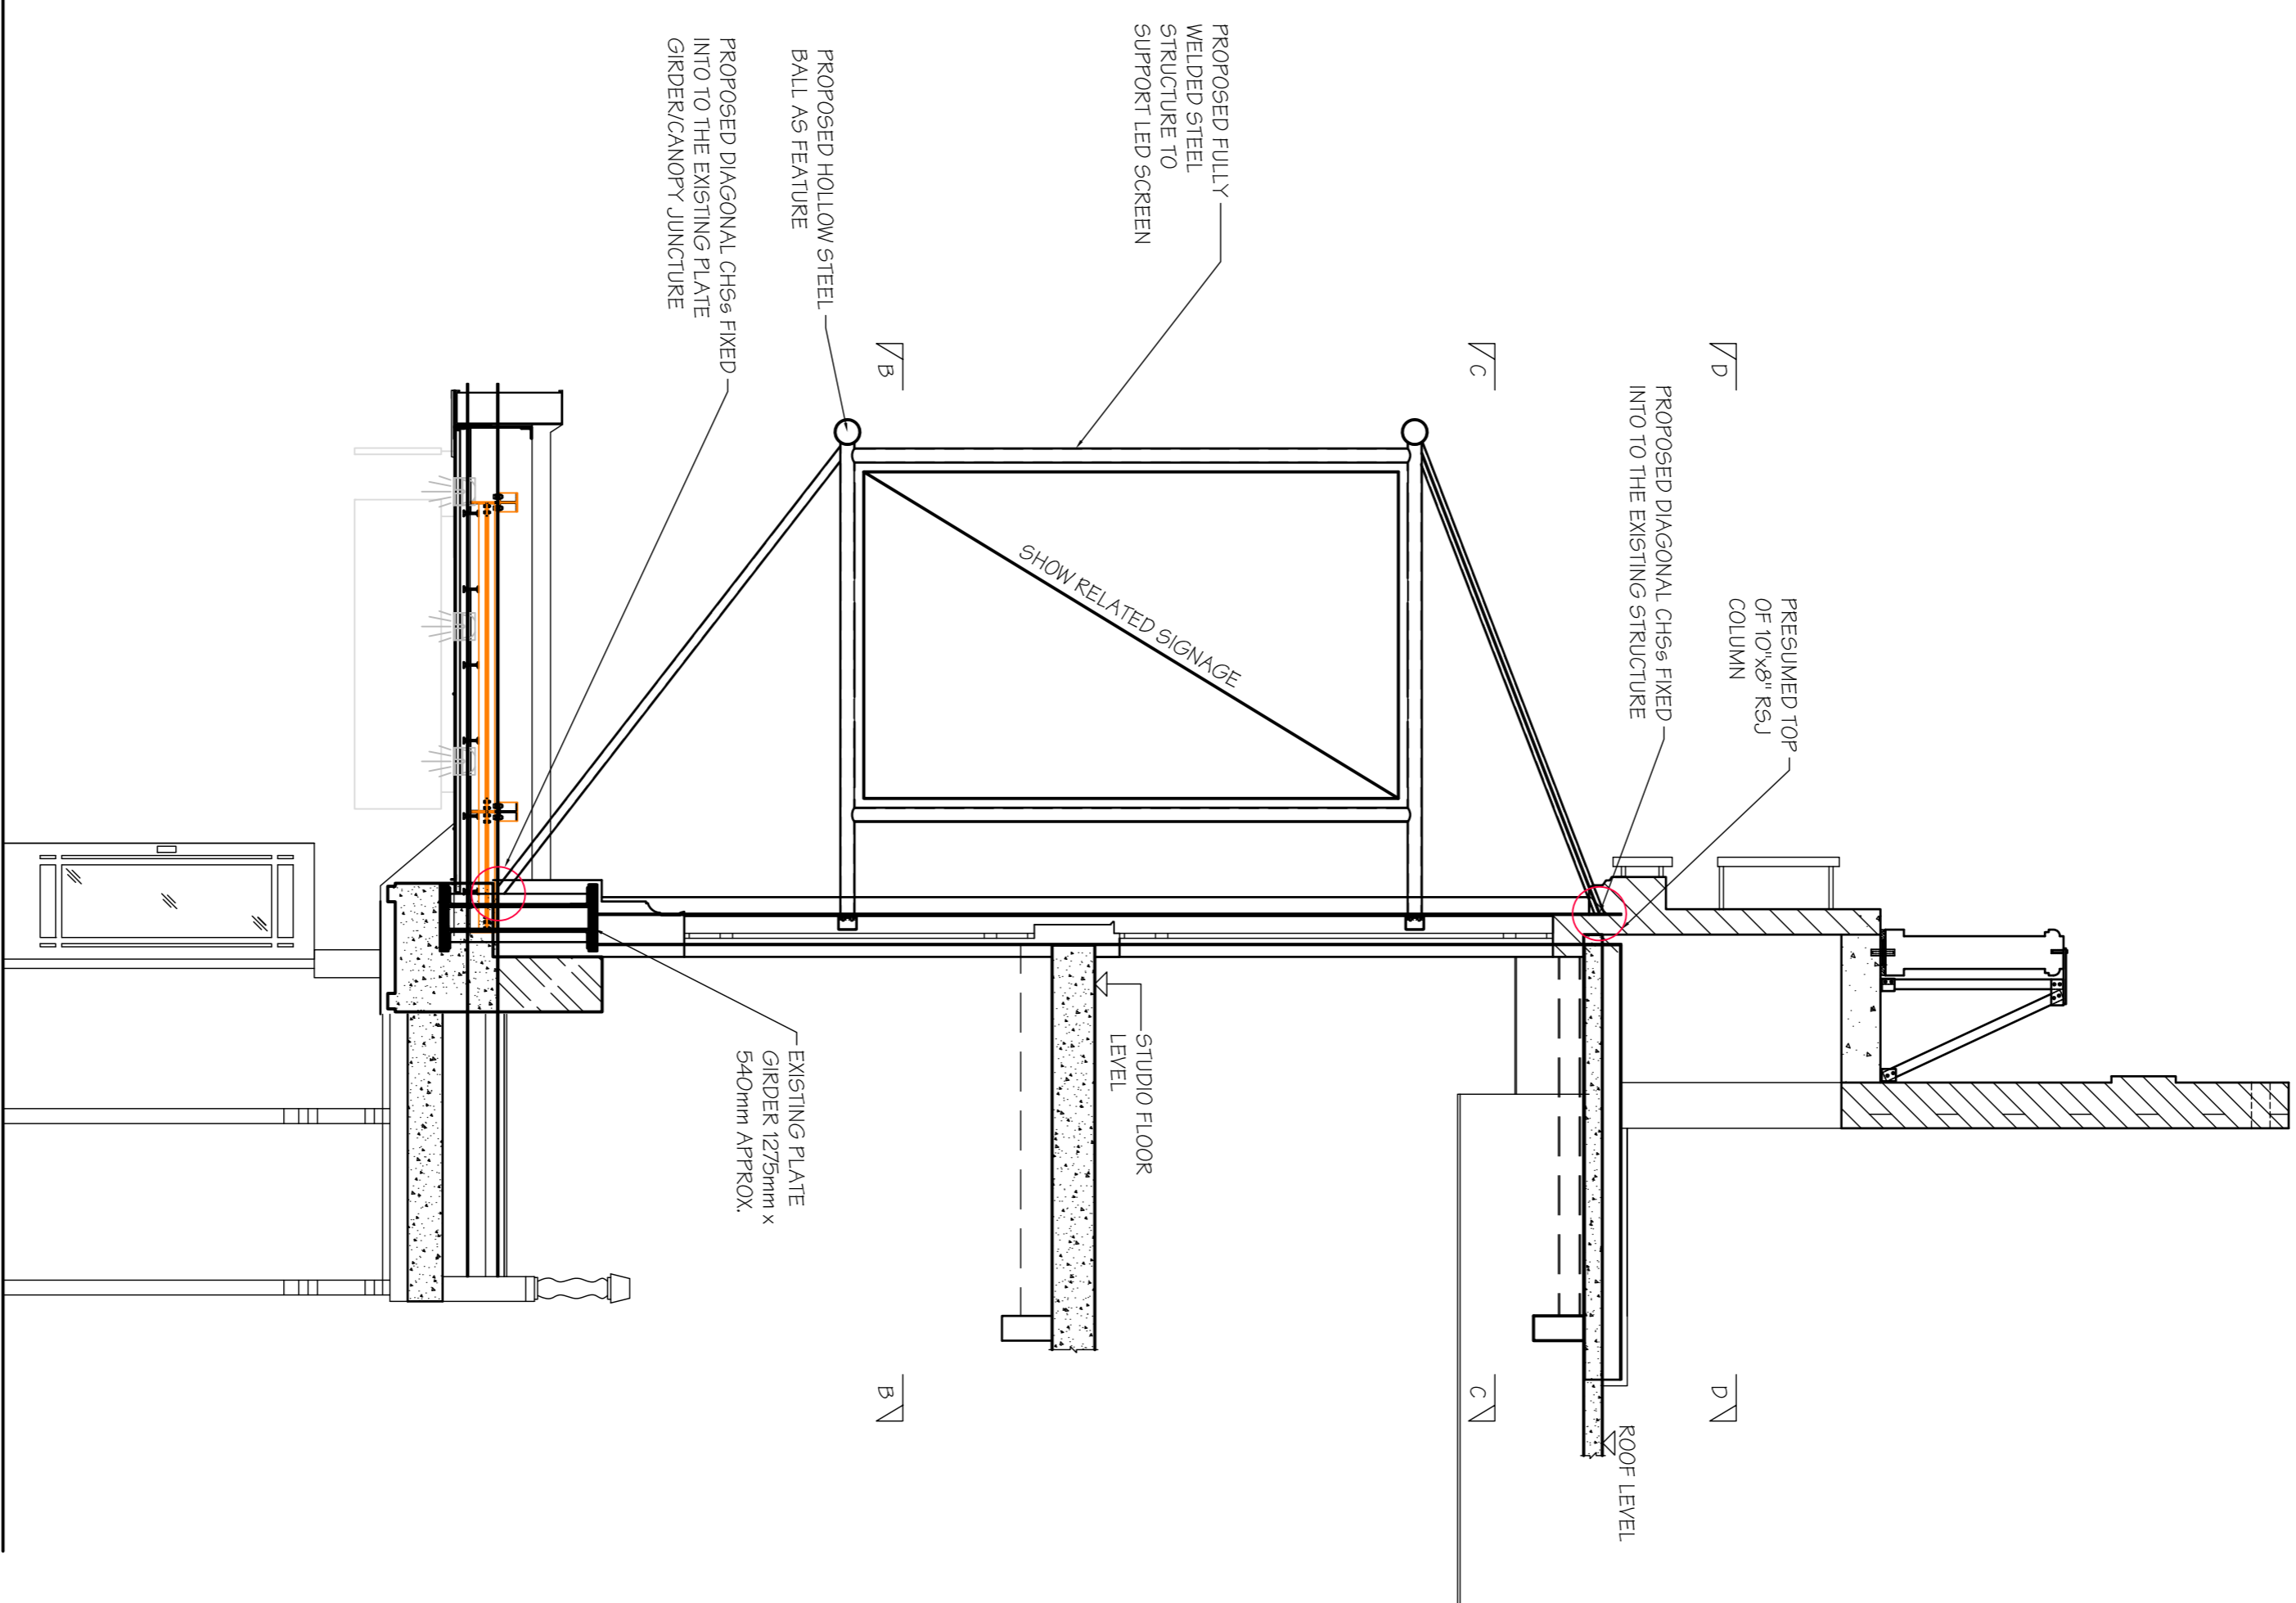

PROPOSED SECTION A-A
(SCALE 1:50 AT A1)

Rev	Date	Description	By
A	20/06/14	LED SCREEN SIZE AMENDED	D5
B	26/06/14	LED SCREEN CLIENT SIZE	MJ
C	15/09/14	LED SCREEN ALTERED TO SUIT MODULES	D5
D	30/09/14	LED SCREEN ALTERED	D5
E	30/09/14	ARCHITECT'S REVISION	D5
F	12/06/15	STEELWORK TO SIGN AMENDED	D5
G	17/06/15	COLUMN REMOVED	D5
H	19/03/17	FINISHED DRAWINGS FOLLOWING EXPOSURE WORKS TO ELEVATION. NEDERLANDER LOGO REMOVED	D5

Revisions

Michael Jackson Consulting
Chartered Structural Engineers

204 BOSTON ROAD
MANCHESTER, M20 9BN
Tel: 0161 290 4404
Fax: 0161 290 4405

Client
NEDERLANDER

Site
THE DOMINION
THEATRE, LONDON

Project
EXTERNAL FRONT
ELEVATION WORKS

Drawing Title
PROPOSED ELEVATION
AND SECTION

Scale
A3 SHOWN

Date
JAN 2017

Drawn
GAD

Checked
GAD

Issued
GAD

DRG. No.
2243-03-003 H