



PROPOSED SECTIONAL PLAN D-D
(SCALE 1:50 AT A1)

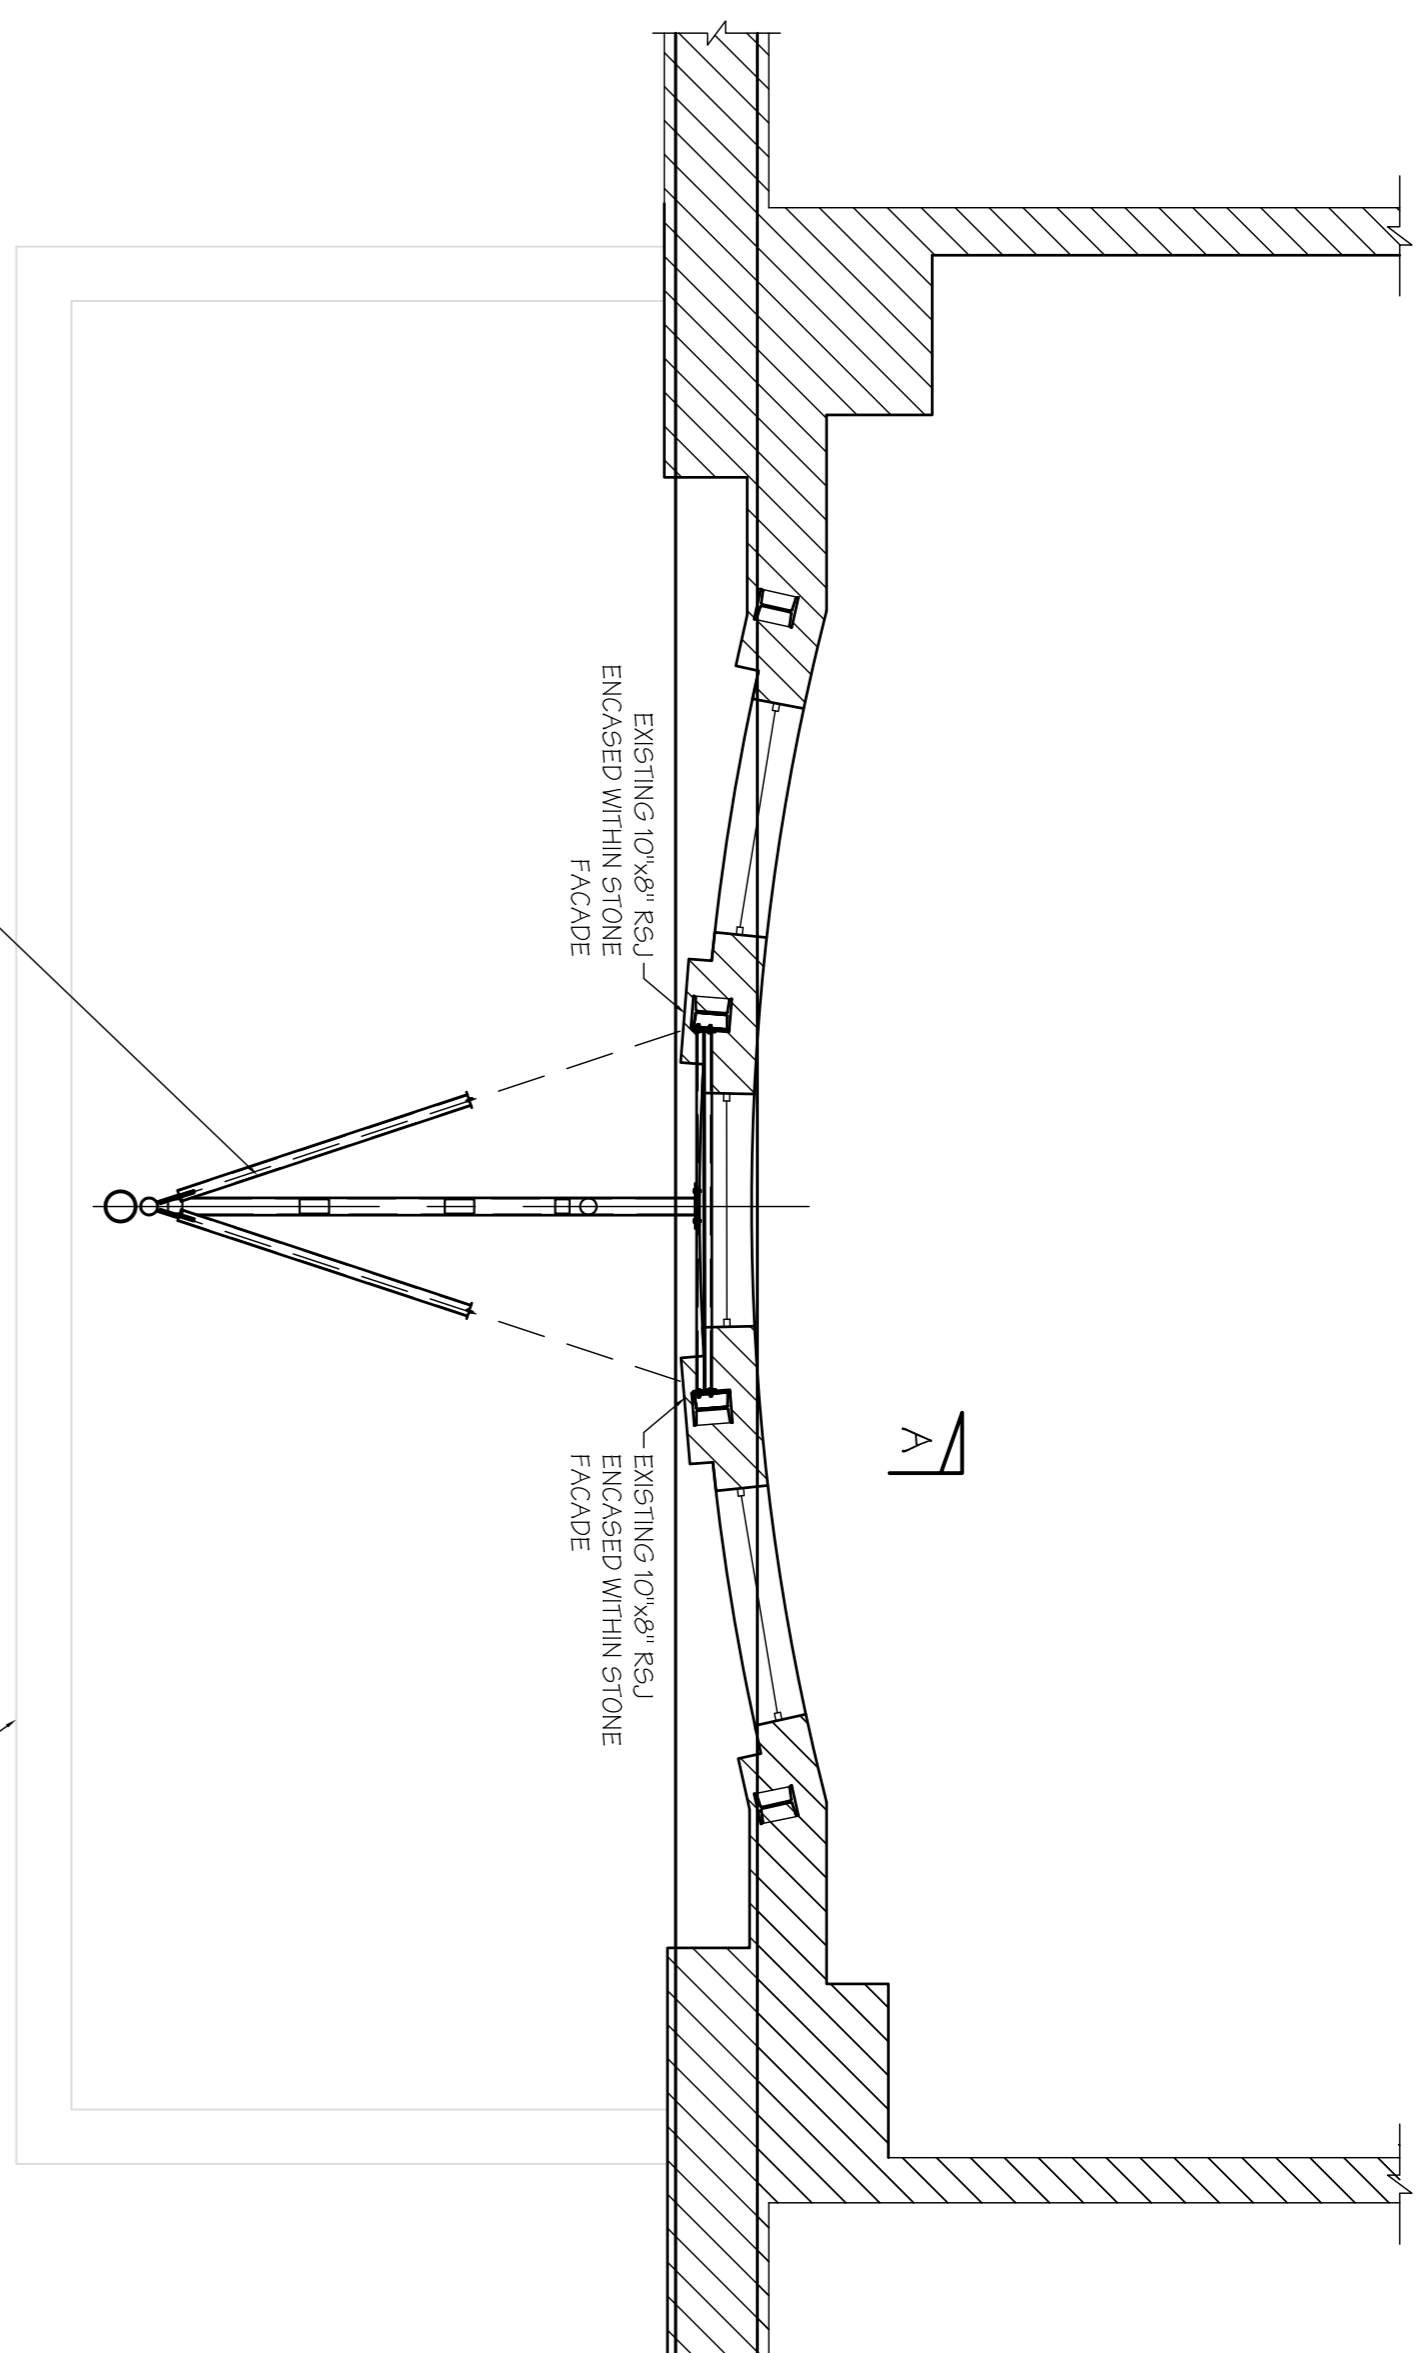

PROPOSED SECTIONAL PLAN C-C
(SCALE 1:50 AT A1)

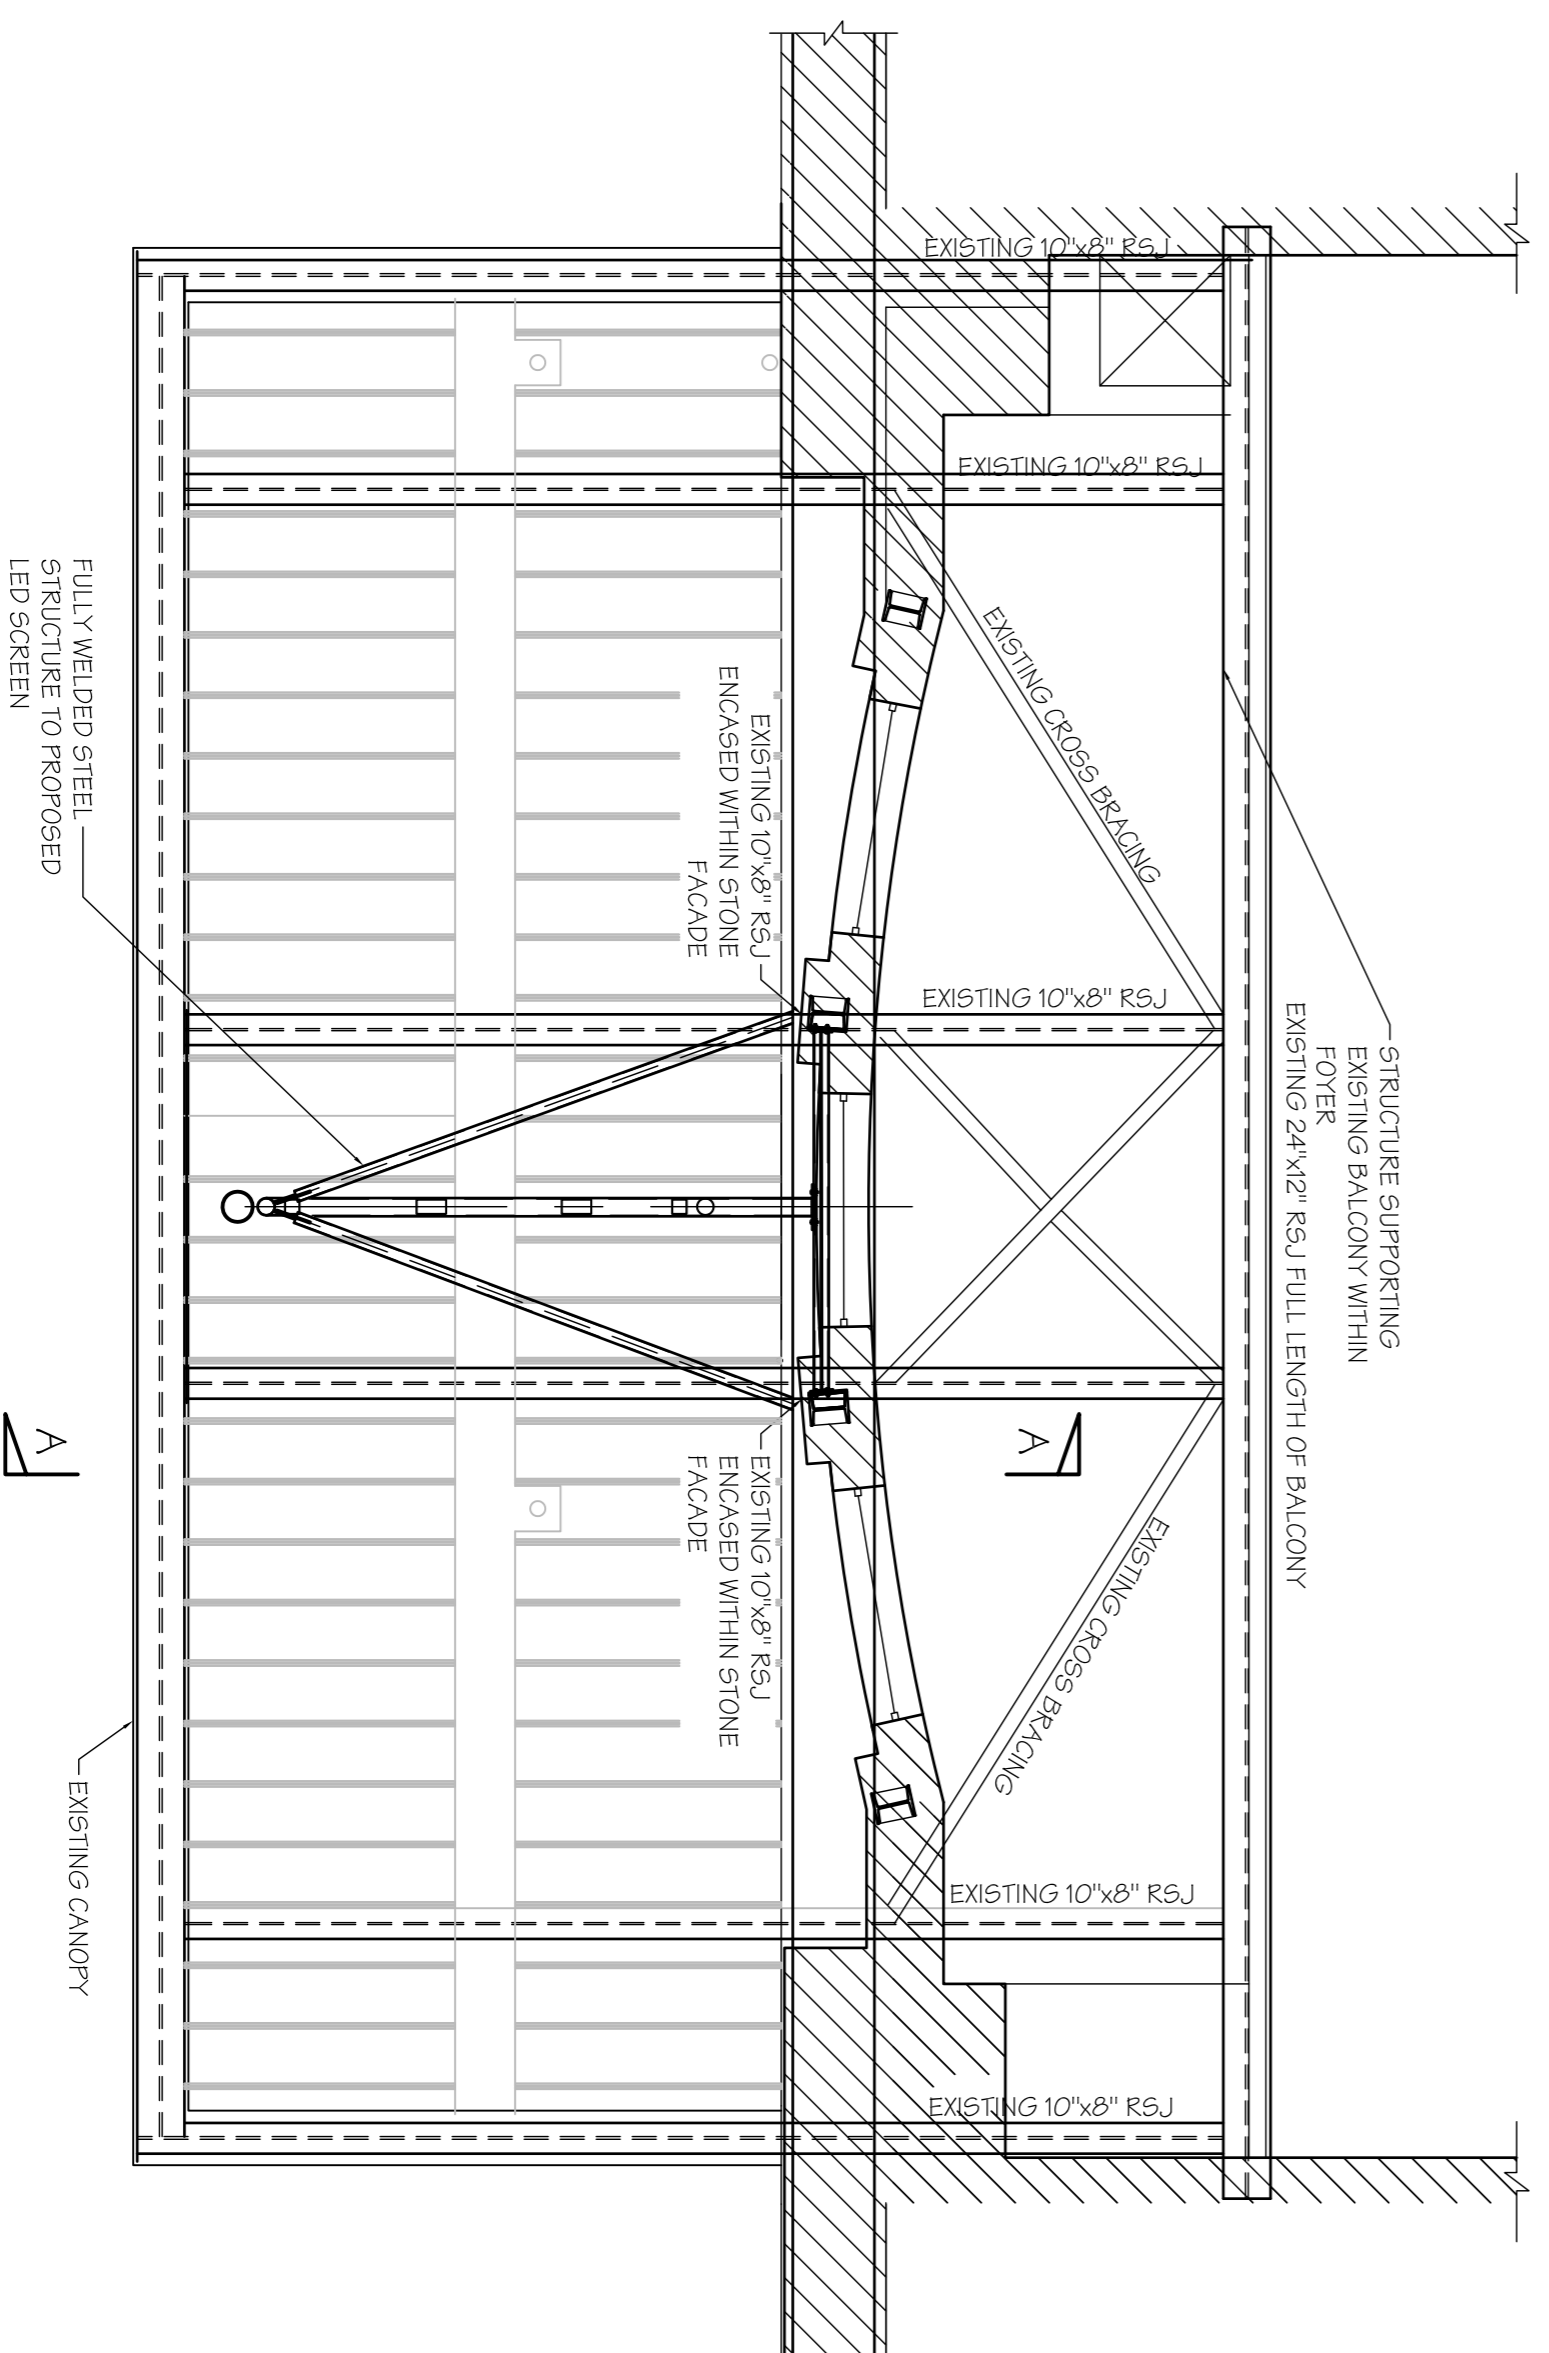

PROPOSED SECTIONAL PLAN B-B
(SCALE 1:50 AT A1)

Rev	Date	Description	By
A	AUG 14	SECONDARY FRINGE STEEL INCLUDED	D5
Revisions			
F	19/04/17	FINALISED DRAWINGS FOLLOWING EXPOSURE WORKS TO ELEVATION	D5
E	11-08-15	SIGN CONNECTION DETAILS	MJ
D	01-09-14	SIGN RESIZED AND STEELWORK ALTERED TO SUIT	MF
C	22-09-14	FINALISED DESIGN AND DETAILS	D5
B	21-08-14	SECONDARY STEEL AMENDED TO VERTICAL RAILS, DETAILS INCLUDED AND DWG SIZE INCREASED	D5

Michael Jackson Consulting
Chartered Structural Engineers

204 BOSTON ROAD
MANCHESTER, M20 9BN
Tel: 0161 280 4404
Fax: 0161 280 4405

Niederlander

Client
THE DOMINION THEATRE, LONDON

Project
EXTERNAL FRONT ELEVATION WORKS

Drawing Title
PROPOSED PLANS NOTING FRONT ELEVATION WORKS

Scale	Date	Drawn	Checked	Passed
A3 SHOWN	JAN 2017	GAJ		
DRG. No.	2243-03-006 F			