



EAST ELEVATION  
AS PROPOSED  
1:100 AT A3



GARDEN ELEVATION  
AS PROPOSED  
1:100 AT A3

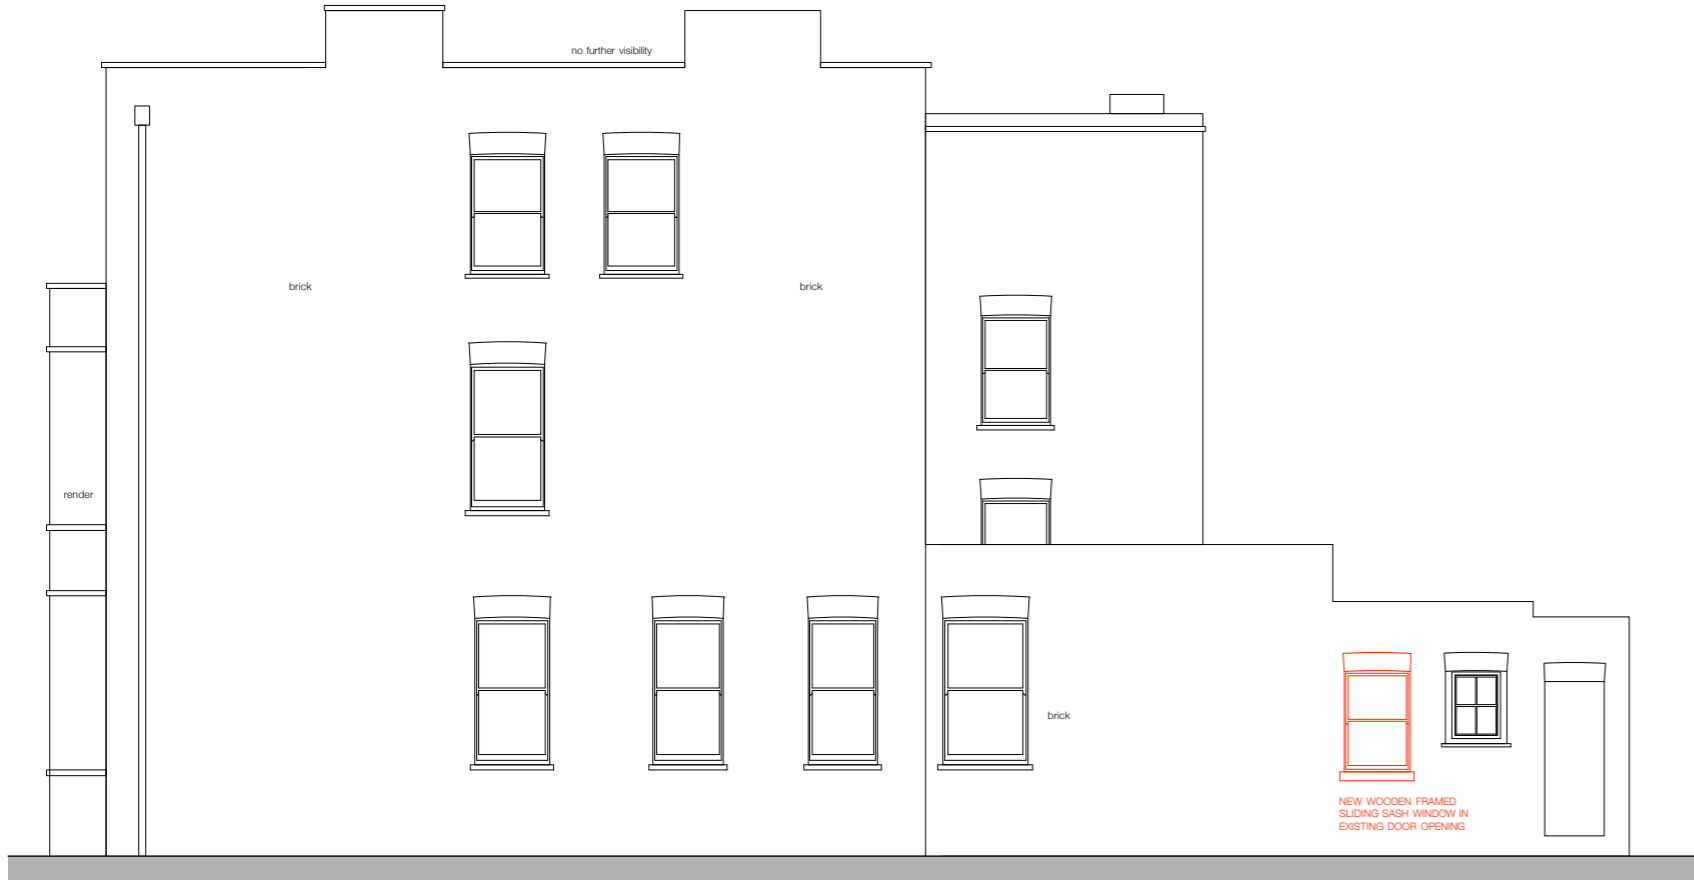

WEST ELEVATION  
AS PROPOSED  
1:100 AT A3

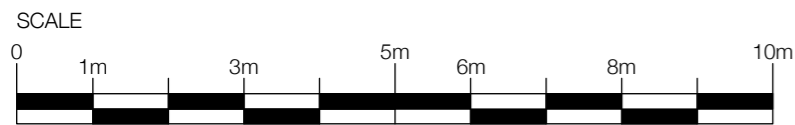

Datum 16.000m

No.	Date	By	Comments
A	20/04/17	AC	Proposed new external door moved to adjacent window opening position

**PLANNING**  
Status  
**GREENCROFT GARDENS**  
Mowbray Crawshaw Architects LLP  
Studio 113, Curtain House, 134-148 Curtain Rd., London, EC2A 3AR  
Tel: +44 (0)20 7033 3484

Title  
EAST, WEST AND GARDEN ELEVATIONS  
AS PROPOSED  
Drawing Number  
095 SKD 03

Drawn	Checked	Scale	Date	Revision
AC		1:50 @ A1 1:100 @ A3	20/04/17	A