




EAST ELEVATION SCALE 1:100

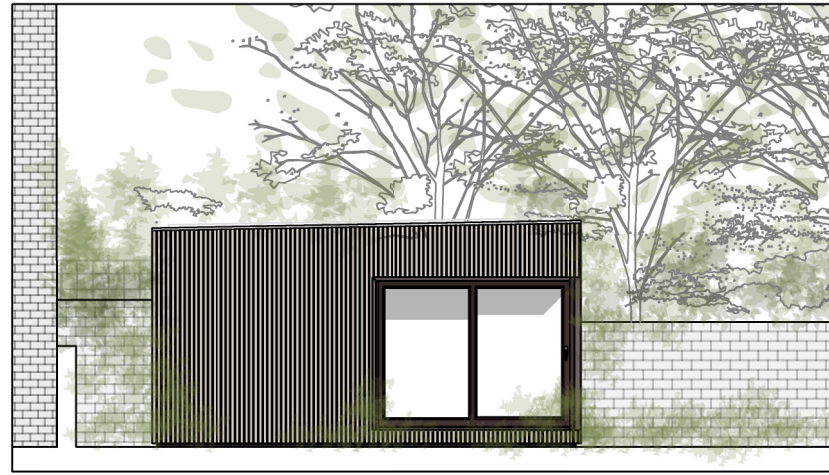

SOUTH ELEVATION SCALE 1:100

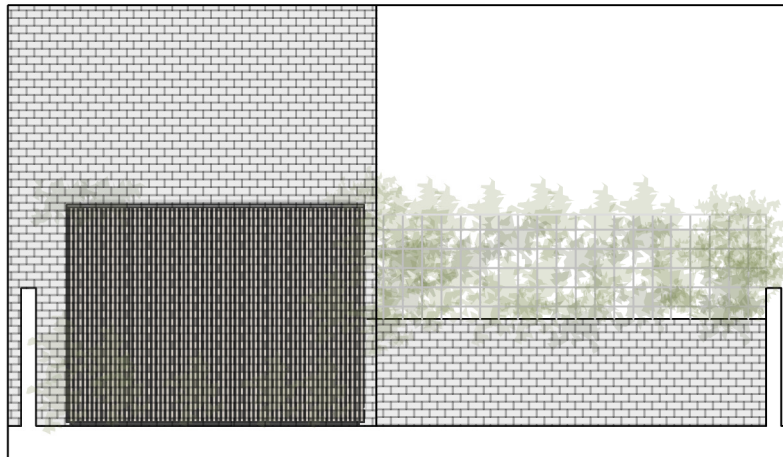


WEST ELEVATION SCALE 1:100

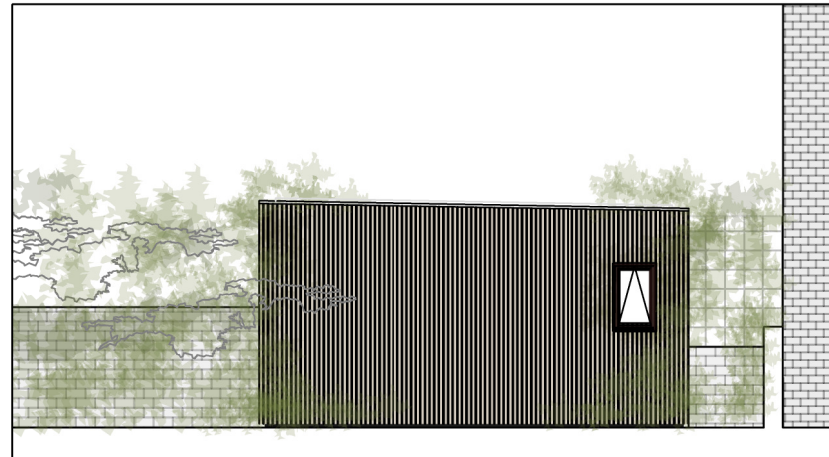

NORTH ELEVATION SCALE 1:100



PROPOSED ELEVATIONS  
SCALE 1:100

 

<b>DRAWING</b> PROPOSED ELEVATIONS	<b>NOTES</b>	<b>DRAWN BY</b> ZK	<b>CHECKED BY</b>	<b>SCALE</b> 1/100 @ A4	<b>DATE</b> 18.04.2017
<b>STATUS</b> PLANNING		<b>DRAWING NUMBER</b> 1701.PL.05			<b>REVISION</b> A

<b>PROJECT</b> JULIUS KIRCHNER	<b>SITE ADDRESS</b> 117 PRIORY ROAD LONDON NW6 3NN
<b>STAGE</b> PLANNING	

**ecospace**  
architecture, naturally

3 ILIFFE YARD  
LONDON SE17 3QA  
T: 020 7703 4004  
F: 020 7708 4750  
E: info@ecospacestudios.com