



Do not scale: All written dimensions must be checked on site before work commences on site or in shop. Figured dimensions take precedence over those scaled. Discrepancies, where identified must be reported immediately.
 All work must be carried out in accordance with the Building Regulations and to the satisfaction of the Local Authority.

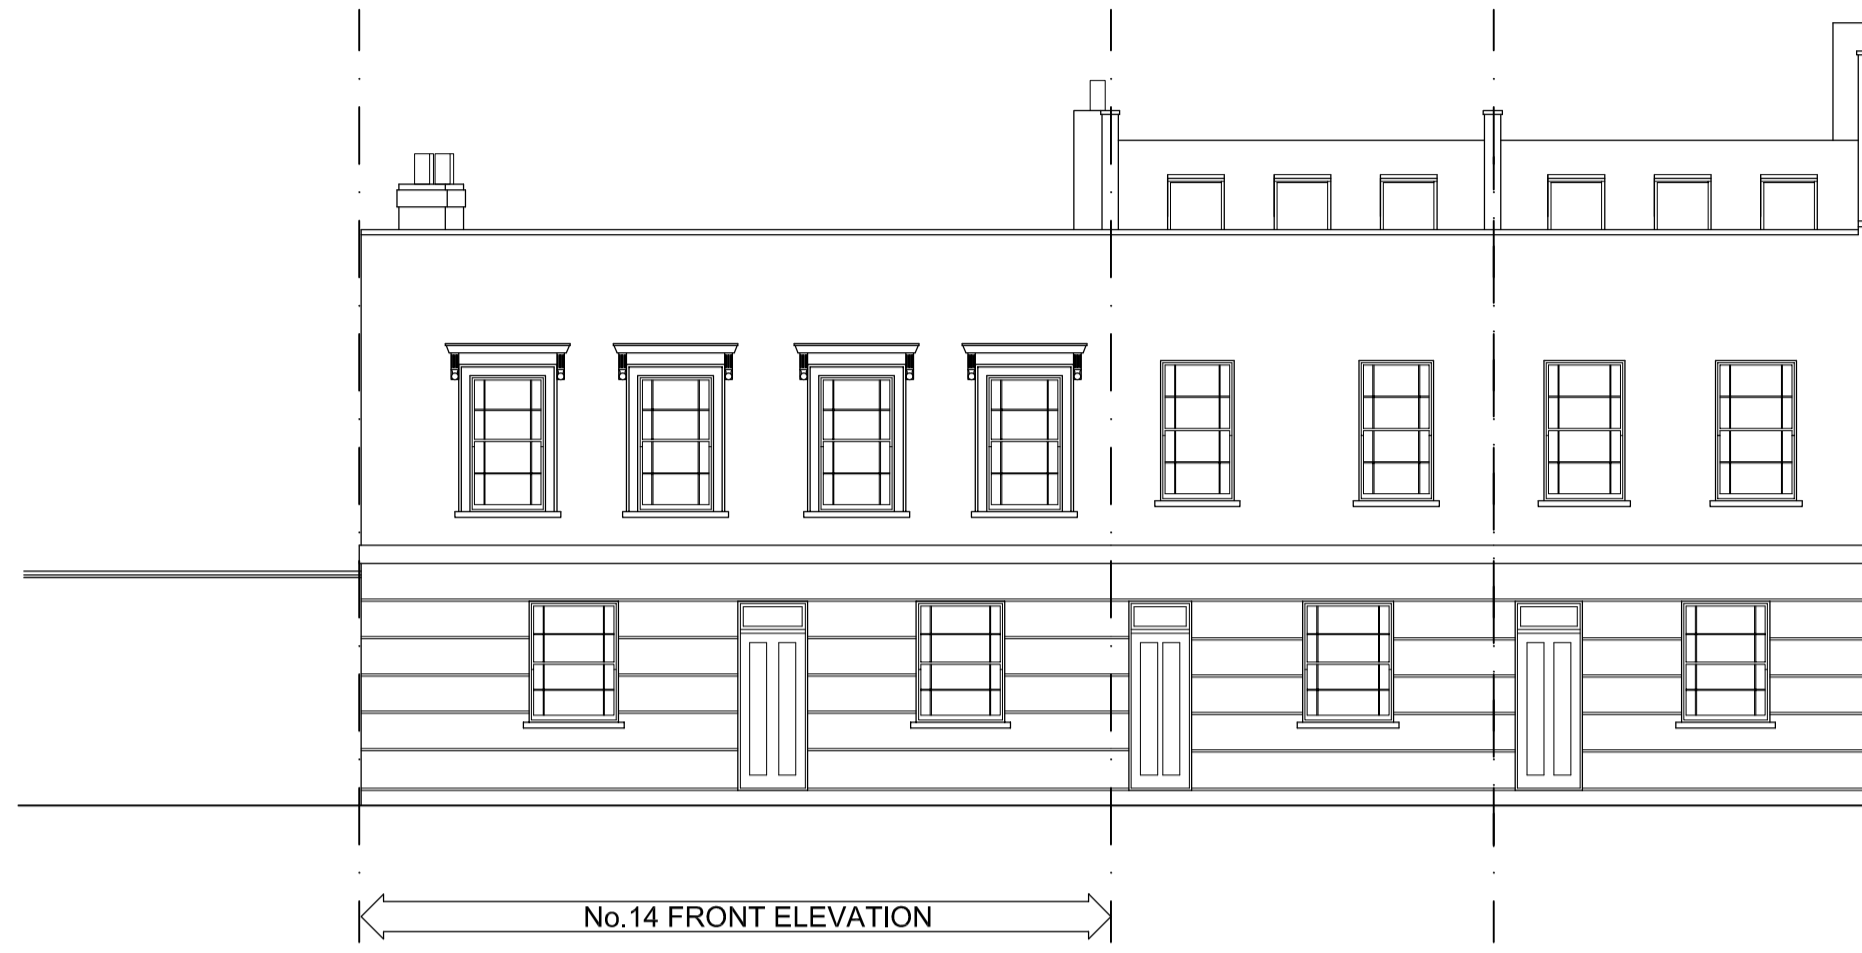


No.14 FRONT ELEVATION




No.14. REAR ELEVATION

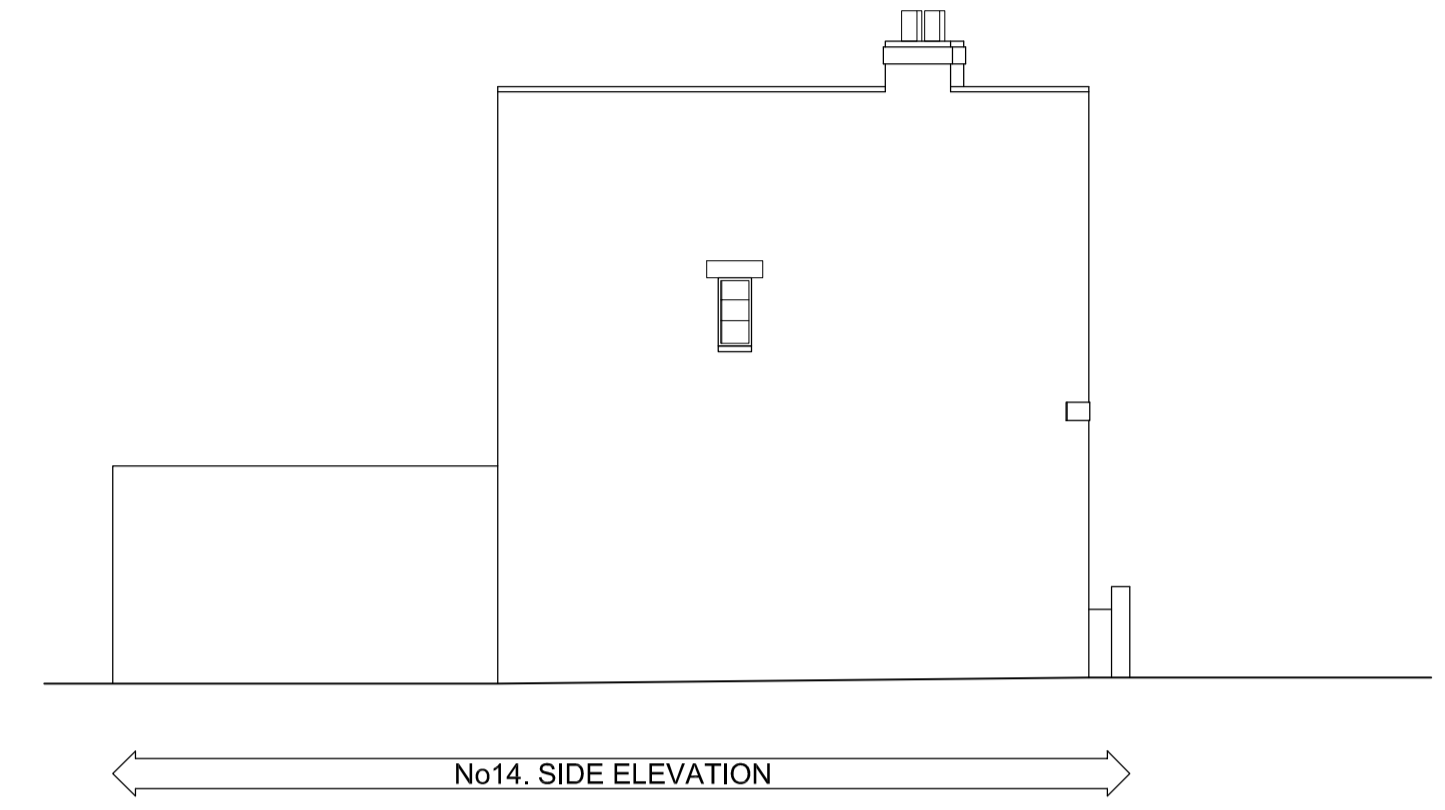


No.14. SIDE ELEVATION

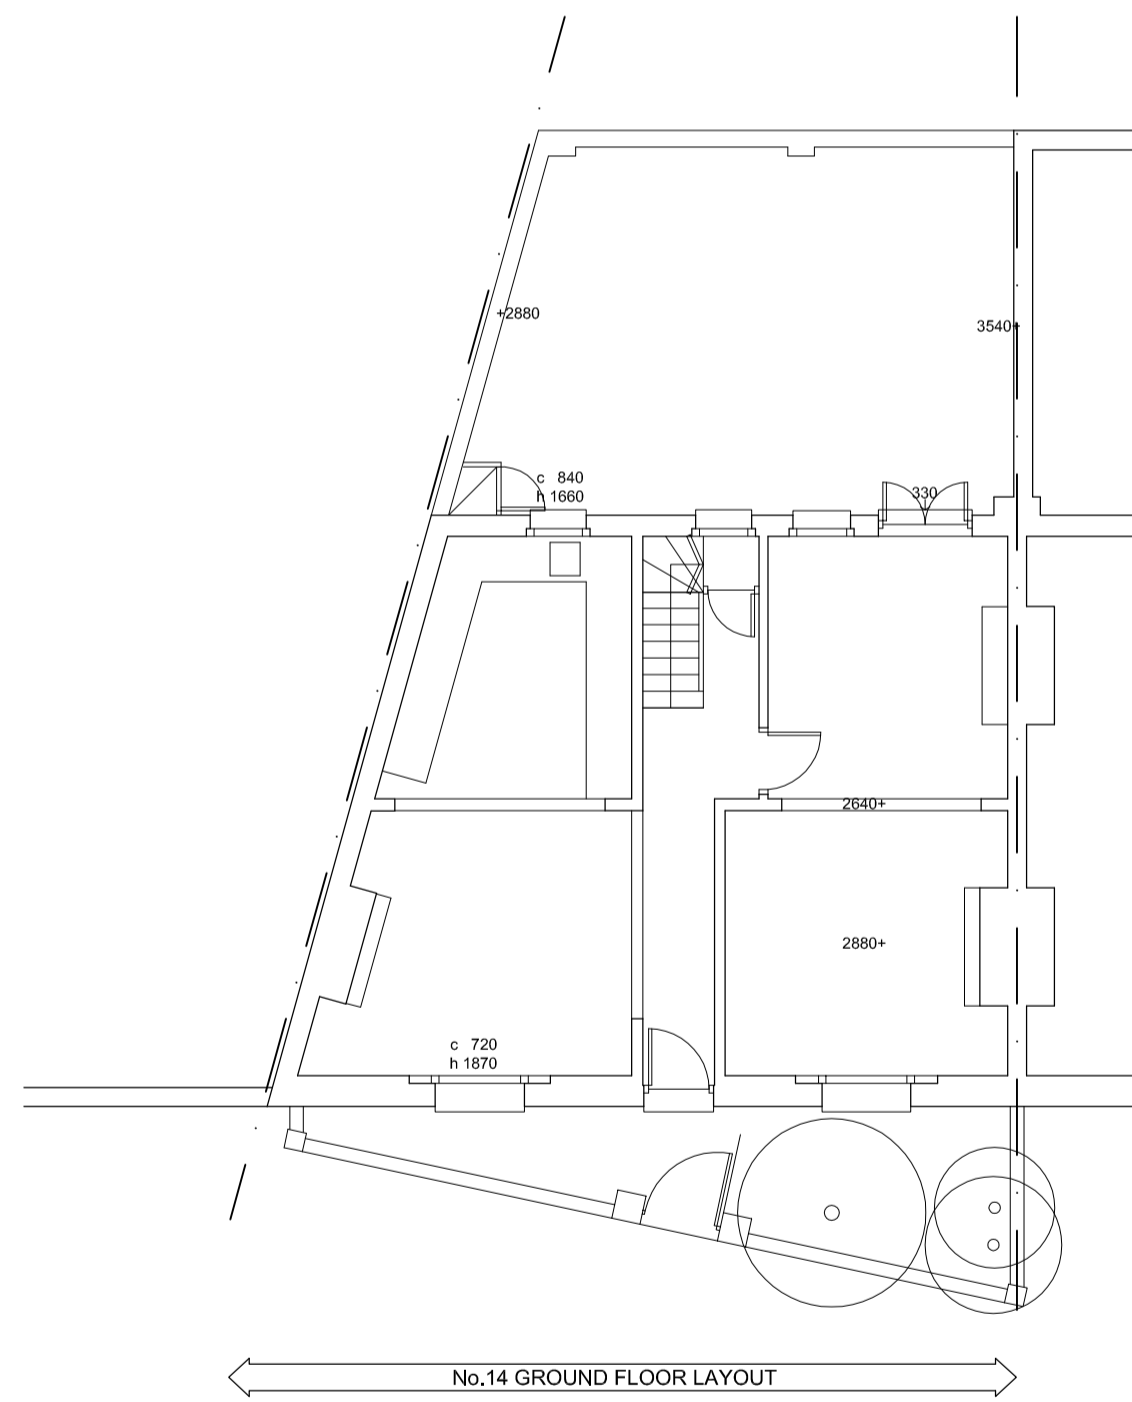


No.14 GROUND FLOOR LAYOUT

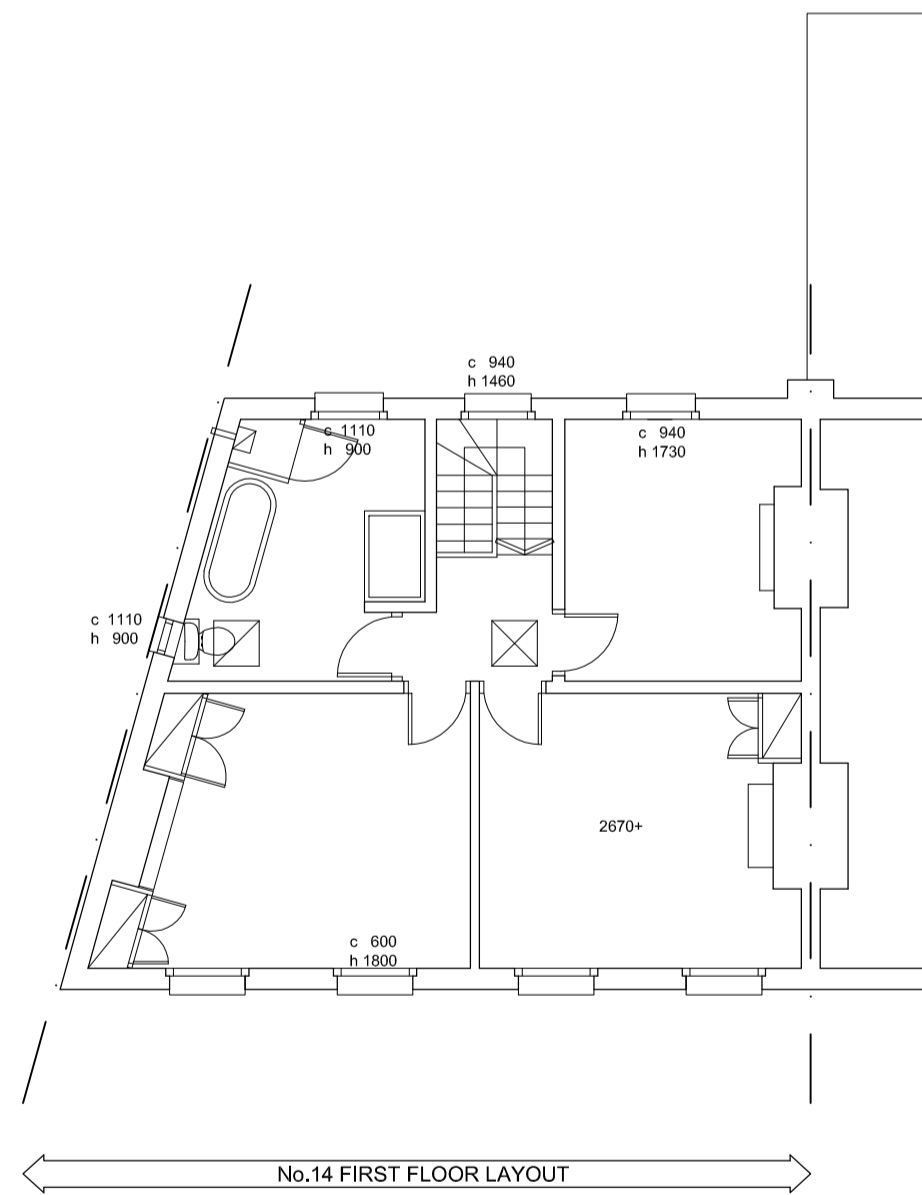

No.14 FIRST FLOOR LAYOUT

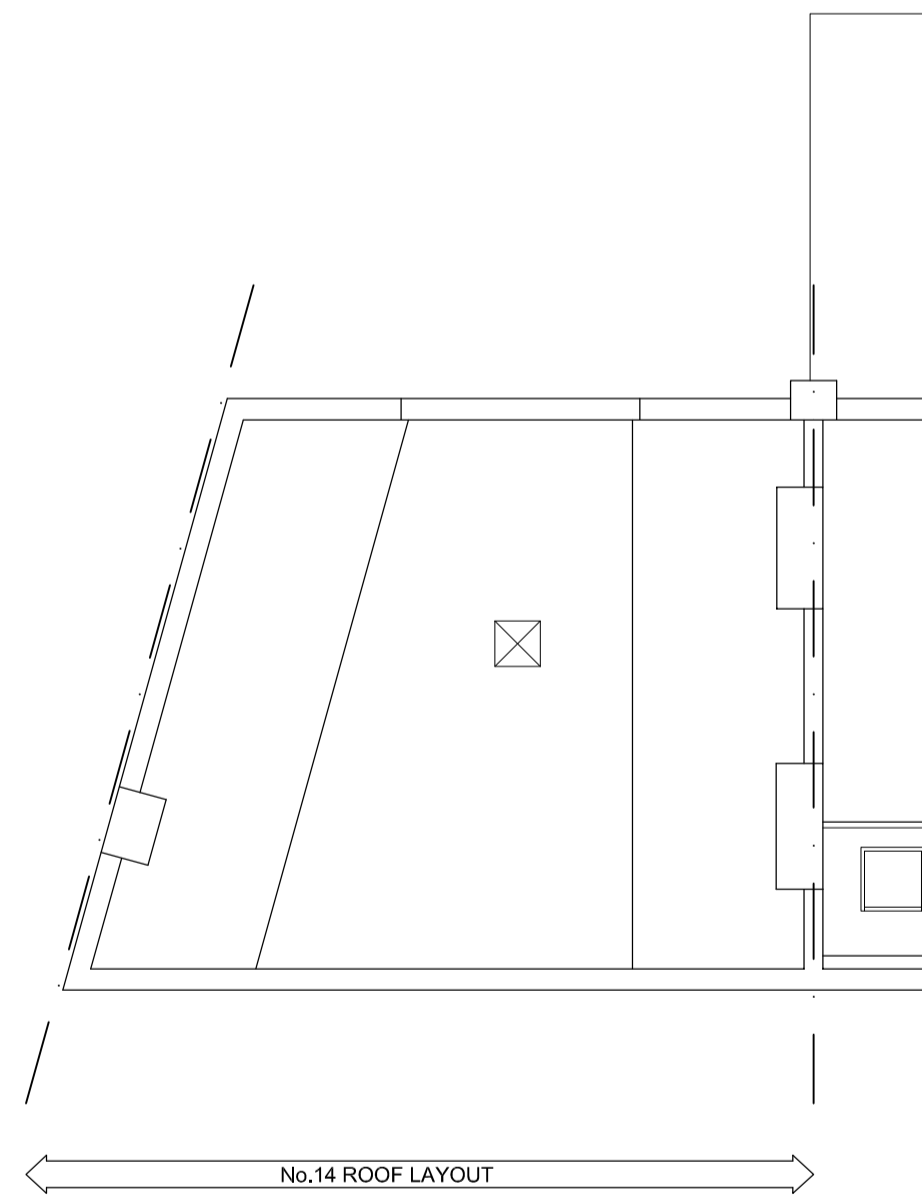

No.14 ROOF LAYOUT

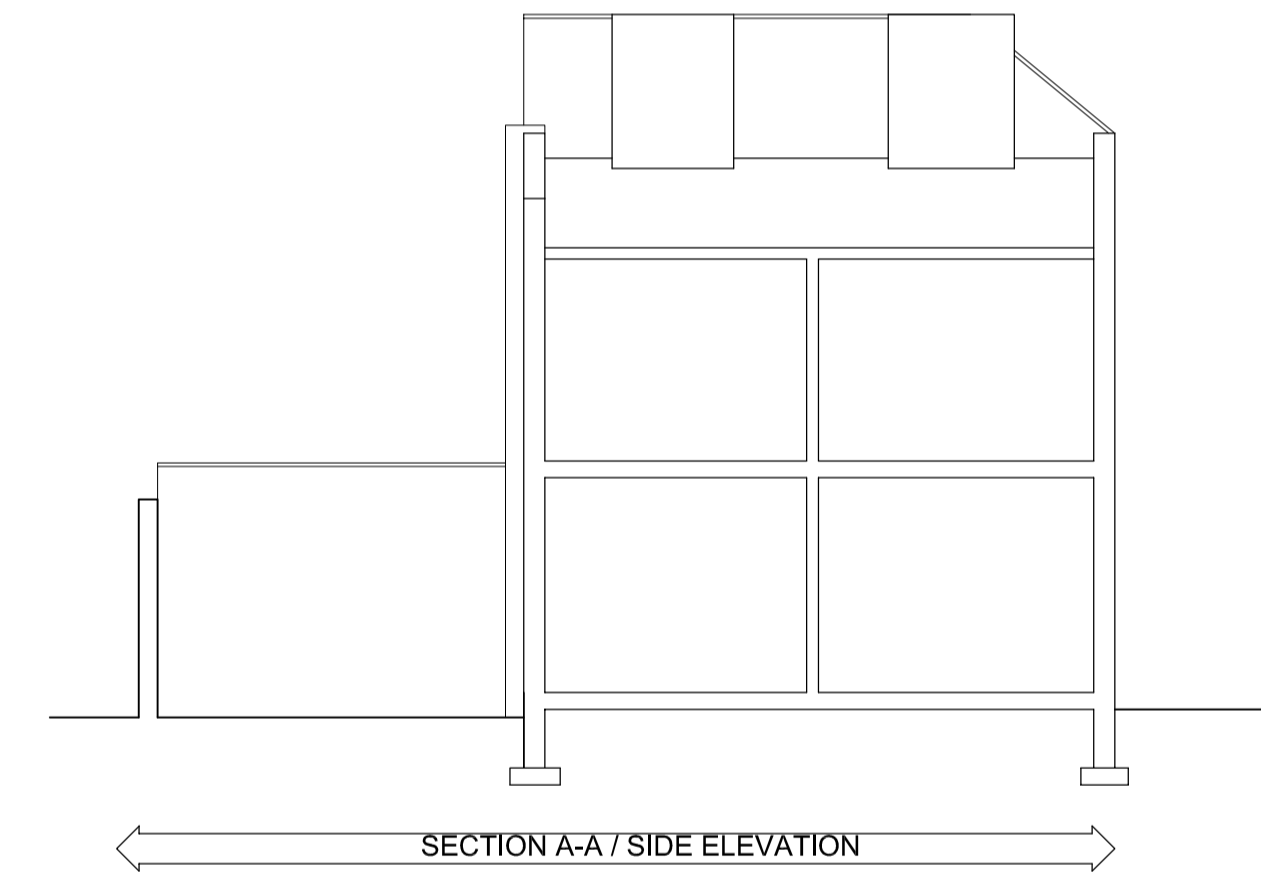

SECTION A-A / SIDE ELEVATION

DATE	REVISION

Client
Mr Derick Blake

Project Title:
**14 REEDS PLACE
 CAMDEN NW1 9NA**

Drawing Title:
**EXISTING FLOOR PLANS
 & ELEVATIONS**

Drawn: Date: 10.03.2017
 Scale: 1:100 @ A1

Dwg.No.: RP.01.01

HARTLEYS PROJECTS LTD
 PO BOX 43391 LONDON N5 1SZ
 TEL 020 7354 9268 mail@hartleystld.com