
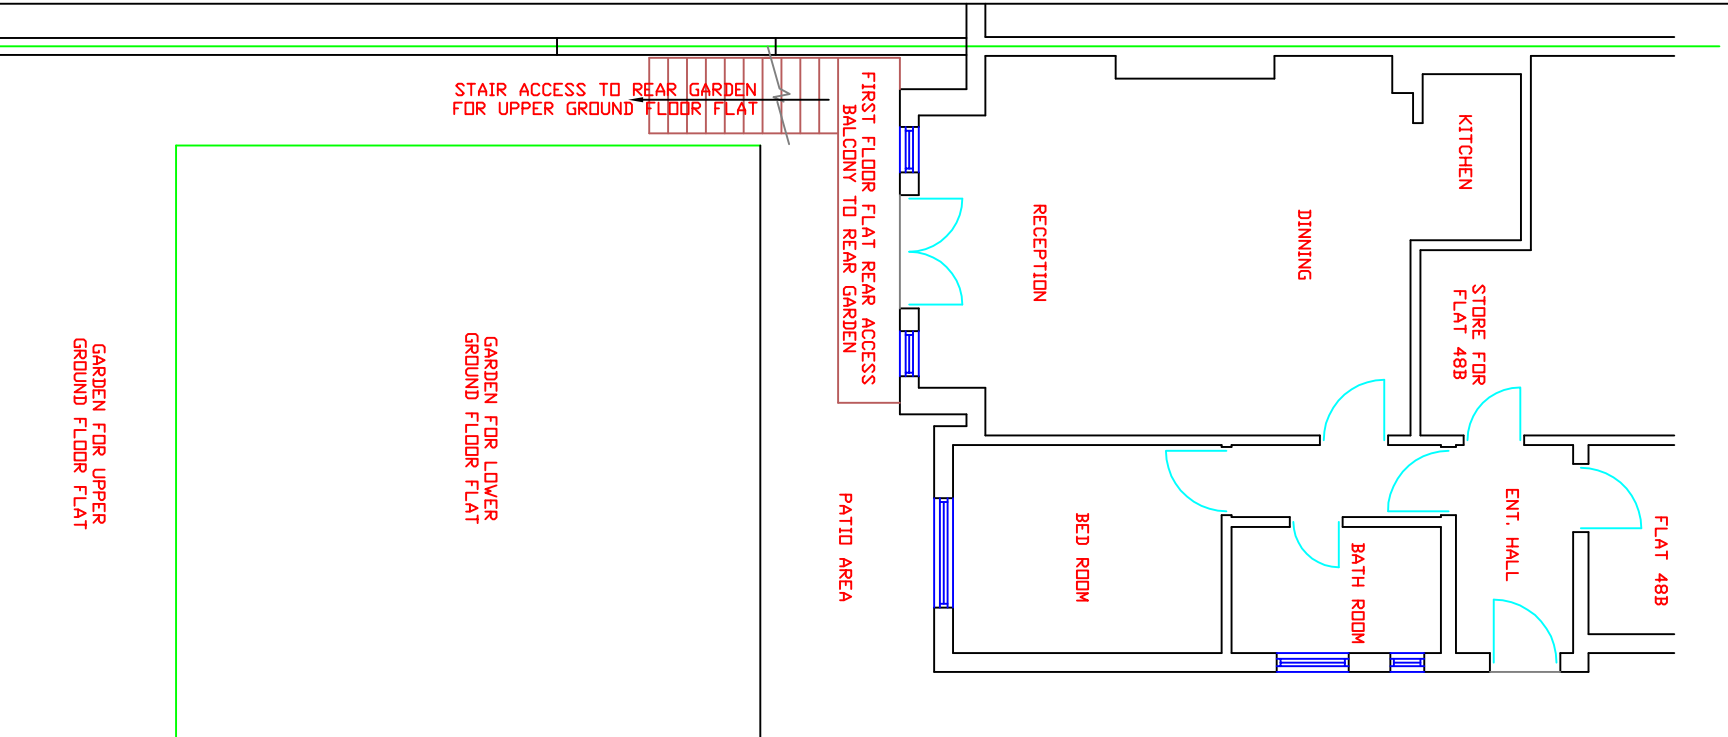



40 WISE LANE
MILL HILL
LONDON
NW7 2RE

WEB SITE: www.homesdesignltd.co.uk
EMAIL: info@homesdesignltd.co.uk

title	EXISTING FLOOR PLAN & SIDE ELEVATIONS		
contract no.	ABC43	scale	1:100 @ A3
project	FLAT 48A - BELSIZE SQUARE - LONDON NW3 4HN		
drawing no	ABC43/8000	REV	A
rev.:	date	03/2017	

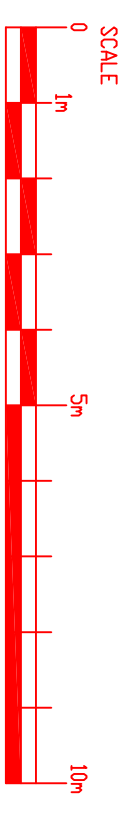

EXISTING GROUND FLOOR PLAN

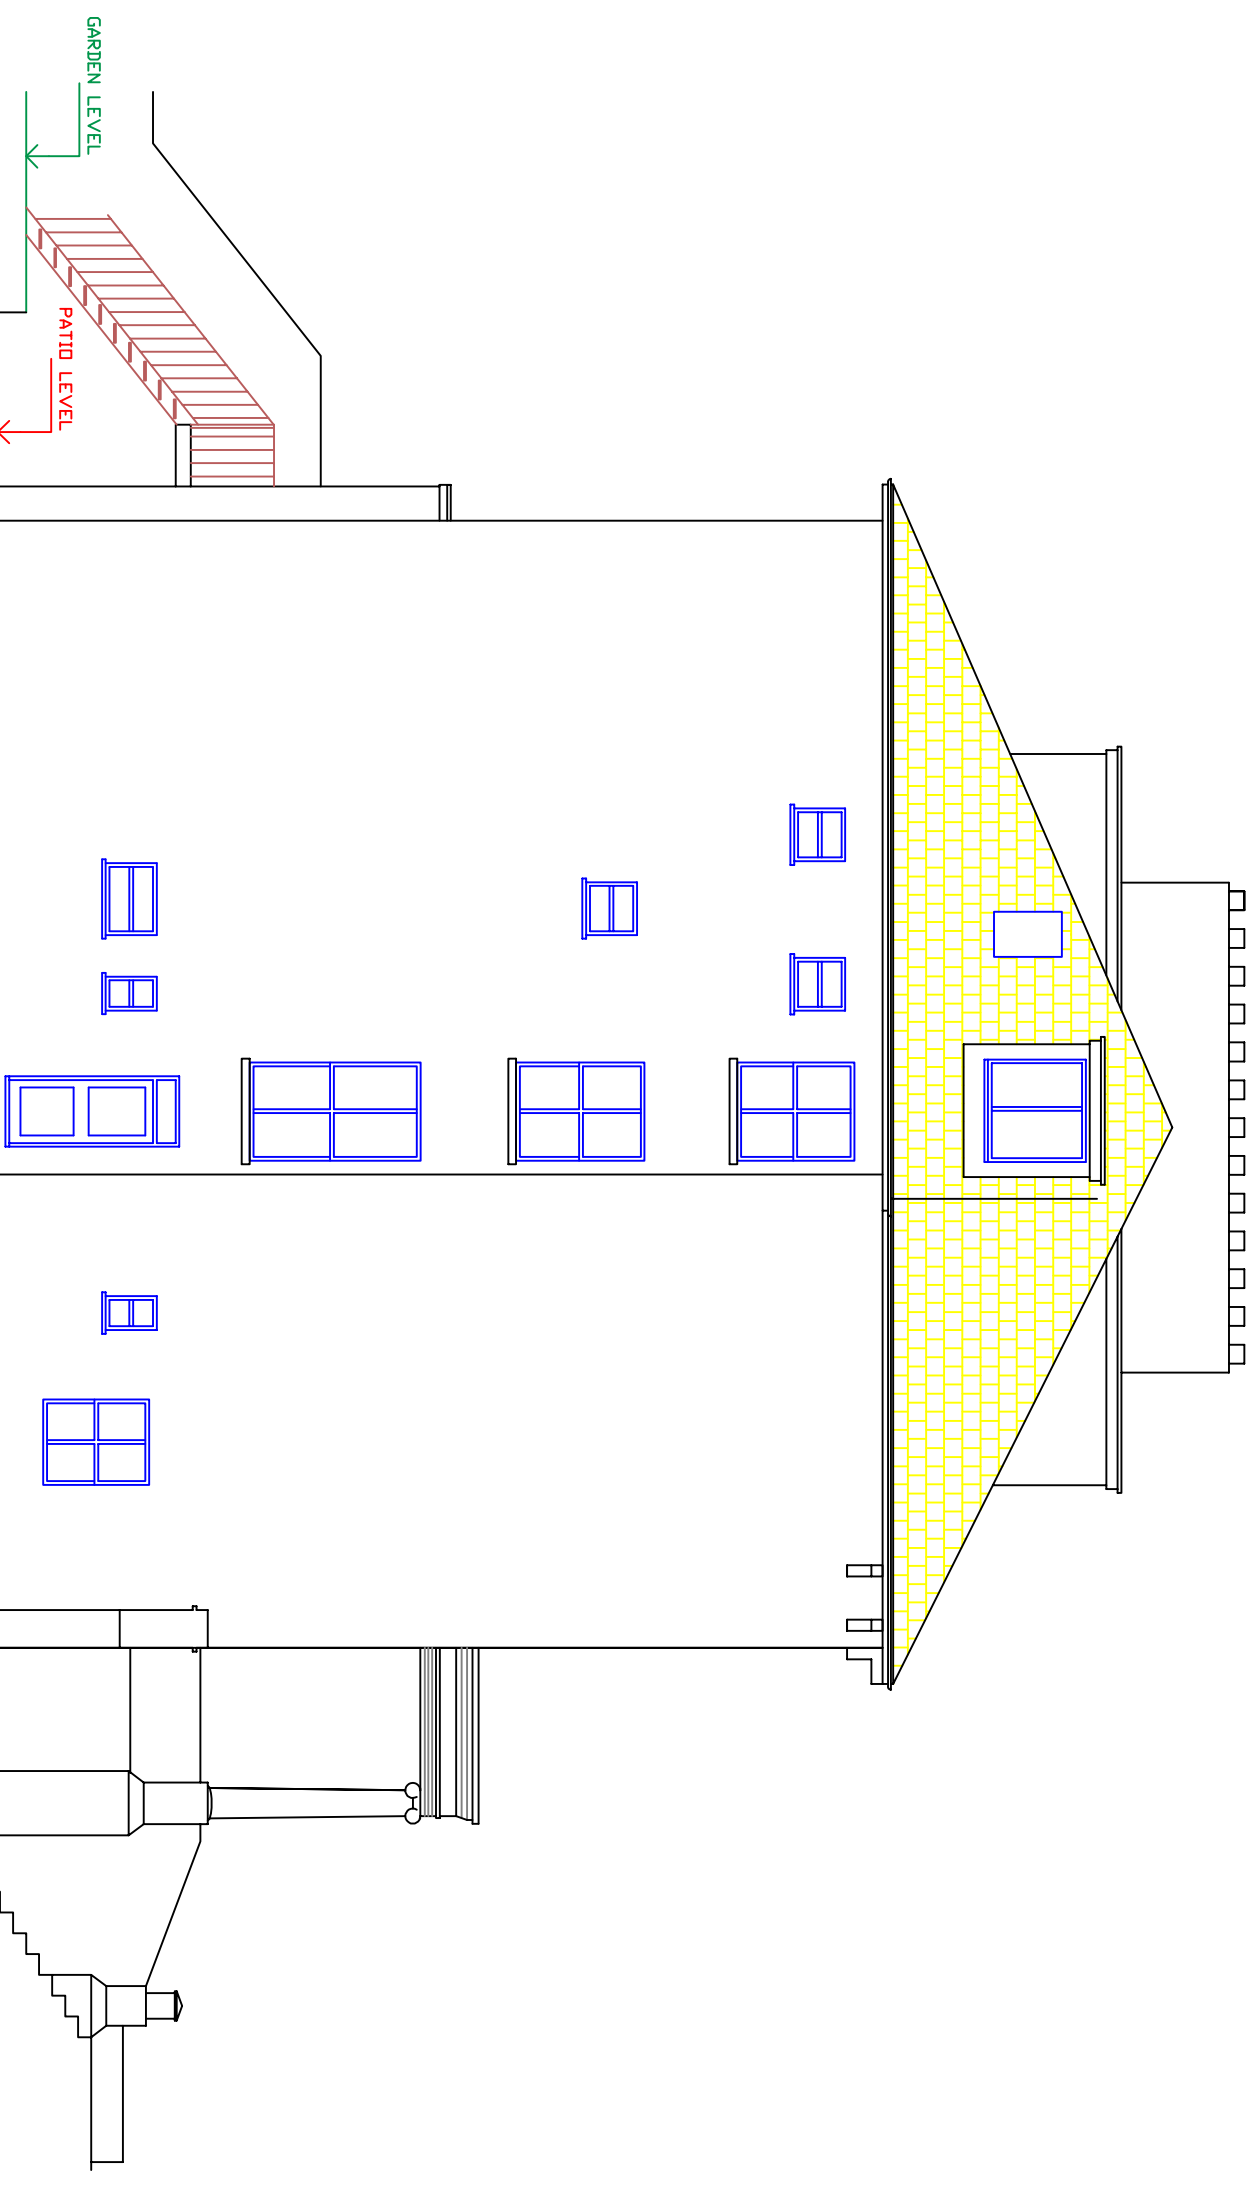

EXISTING SIDE ELEVATION