



EXISTING TIMBER WINDOWS TO BE REMAIN IN SITU

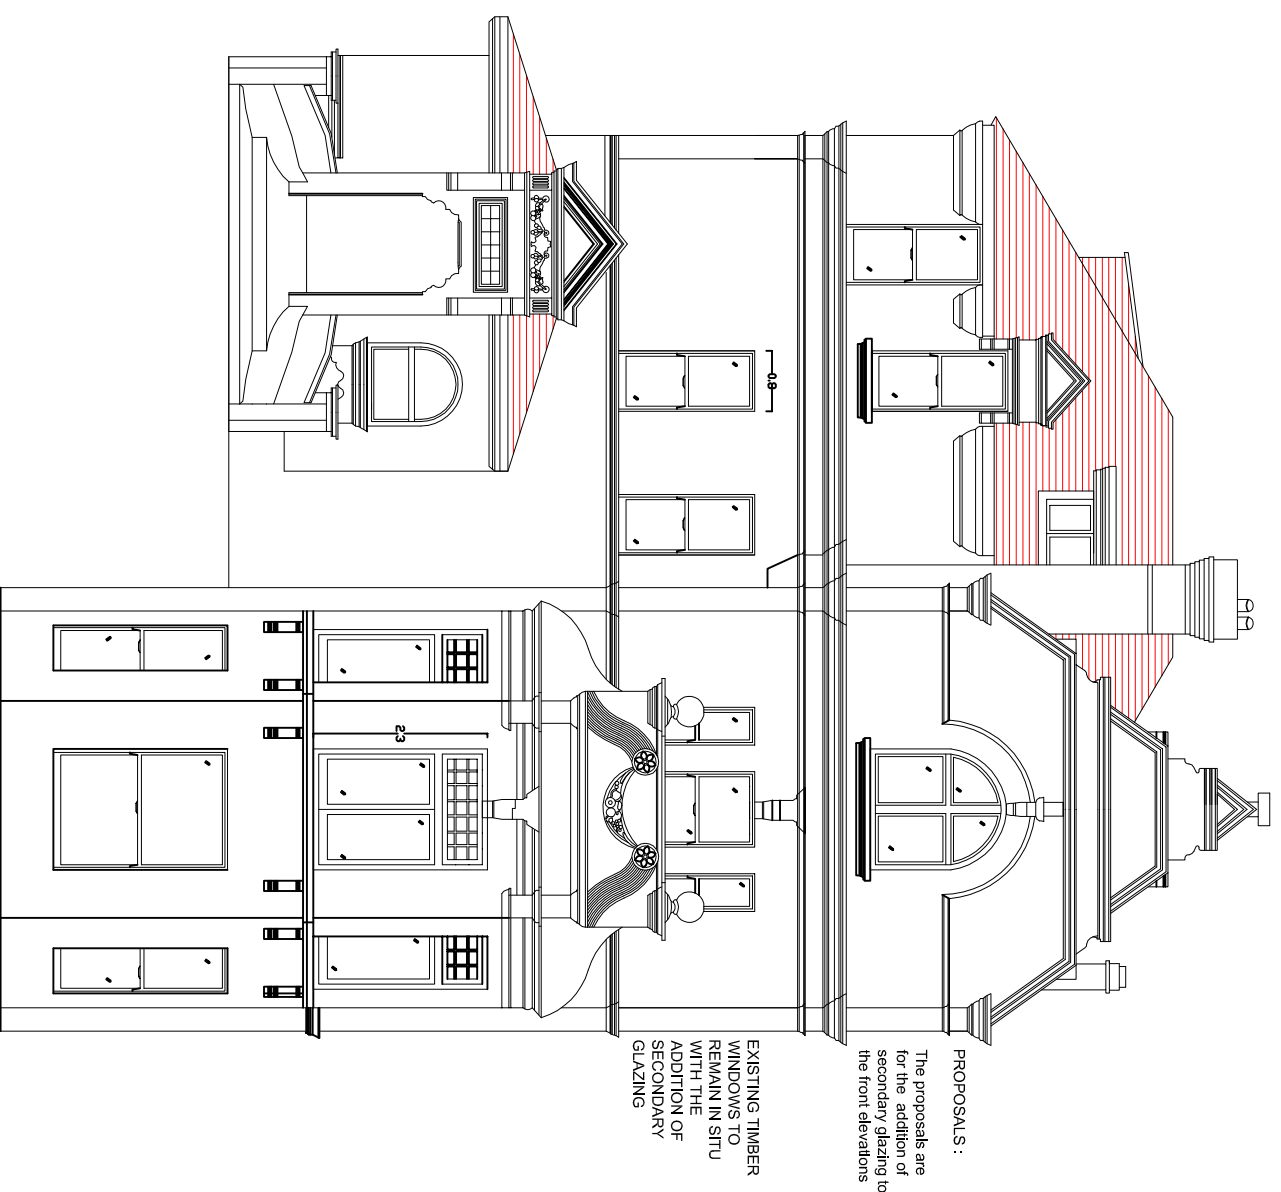


FRONT ELEVATION
(Existing)

EXISTING TIMBER WINDOWS TO BE REPLACED

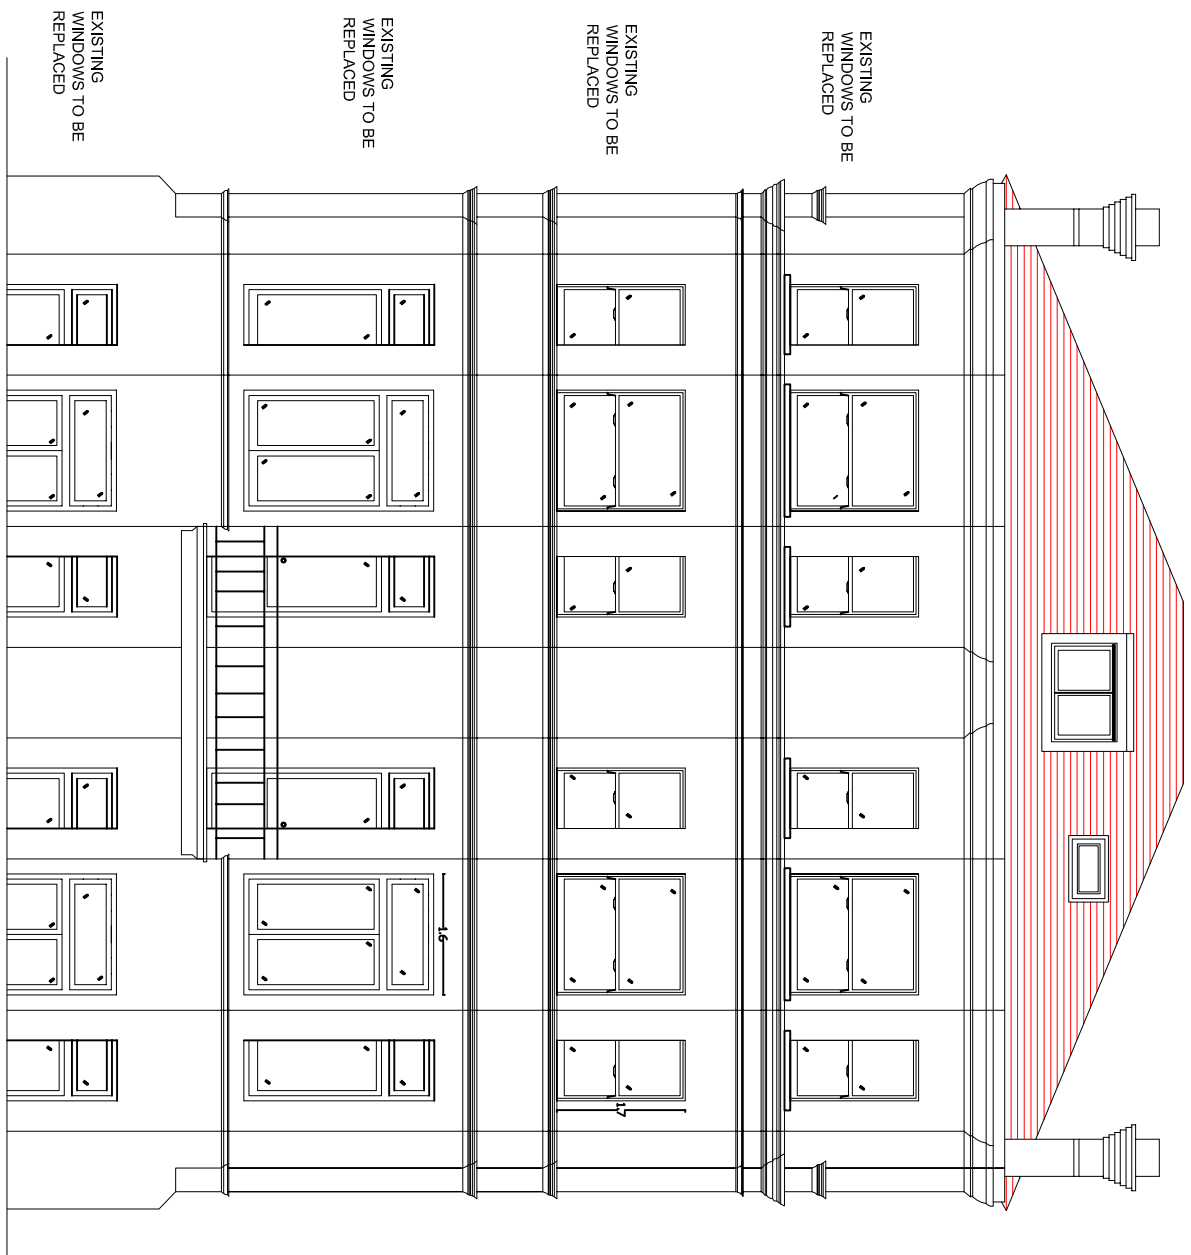

REAR ELEVATION
(Existing)

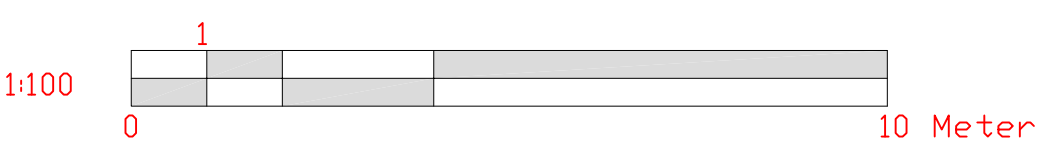

WALKER MANAGEMENT

EMPLOYER'S AGENTS & PROJECT MANAGERS
LION HOUSE, 242 BALLARDS LANE
LONDON N12 0EP
TEL: 020 8446 5537
E-MAIL: WM@WALKERMAN.CO.UK

TITLE
EXISTING ELEVATIONS - FRONT AND REAR

PROJECT
49 Eton Avenue

CLIENT
GENESIS HOUSING / KIER

SCALE: 1:100
CAD FILE: 2953
DATE: 21.04.17
DRAWN BY: RBM
CHECKED:

PROJECT NO.	2953	DRAWING NO.	2953/MM/02	REVISION	01
-------------	------	-------------	------------	----------	----