




SITE PLAN Scale: 1:500

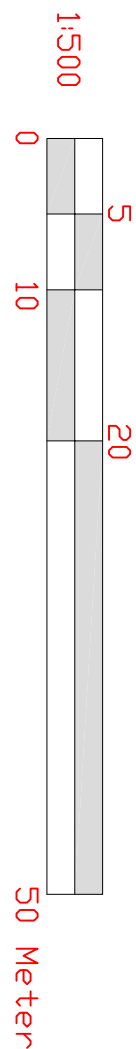

NOTE:
- All dimensions in this drawings are metric.

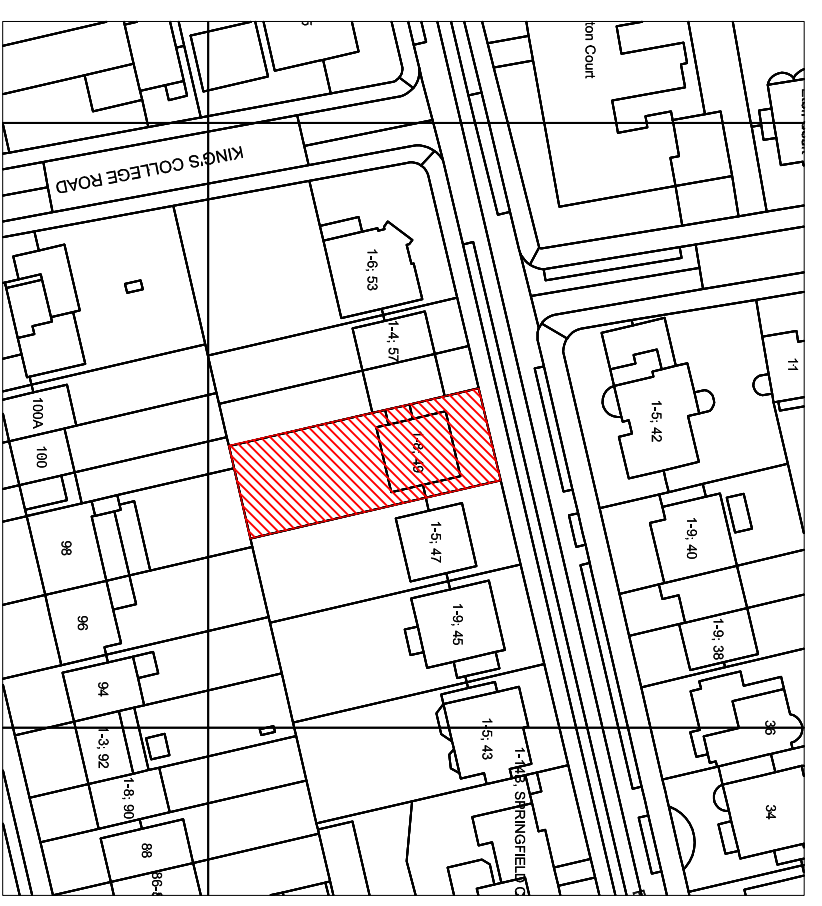

LOCATION PLAN Scale: 1:1250

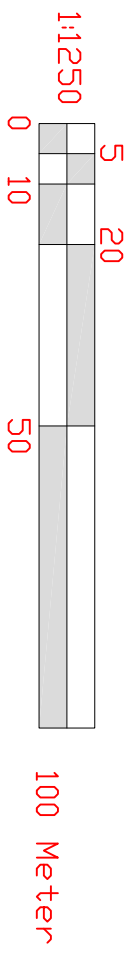

Notes:

WALKER MANAGEMENT

EMPLOYER'S AGENTS & PROJECT MANAGERS
LION HOUSE, 242 BALLARDS LANE
LONDON N12 0EP
TEL: 020 8446 5537
E-MAIL: WM@WALKERMAN.CO.UK

TITLE
LOCATION AND BLOCK PLAN

PROJECT
49 Eton Avenue

CLIENT
GENESIS HOUSING / KIER

SCALE: AS IDENTIFIED

CAD FILE: 2953
DATE: 21.04.17
DRAWN BY: RBM
CHECKED:

PROJECT NO.	2953	DRAWING NO.	2953/WM/01	REVISION
-------------	------	-------------	------------	----------