



Notes:

EXISTING WINDOWS TO REMAIN IN SITU

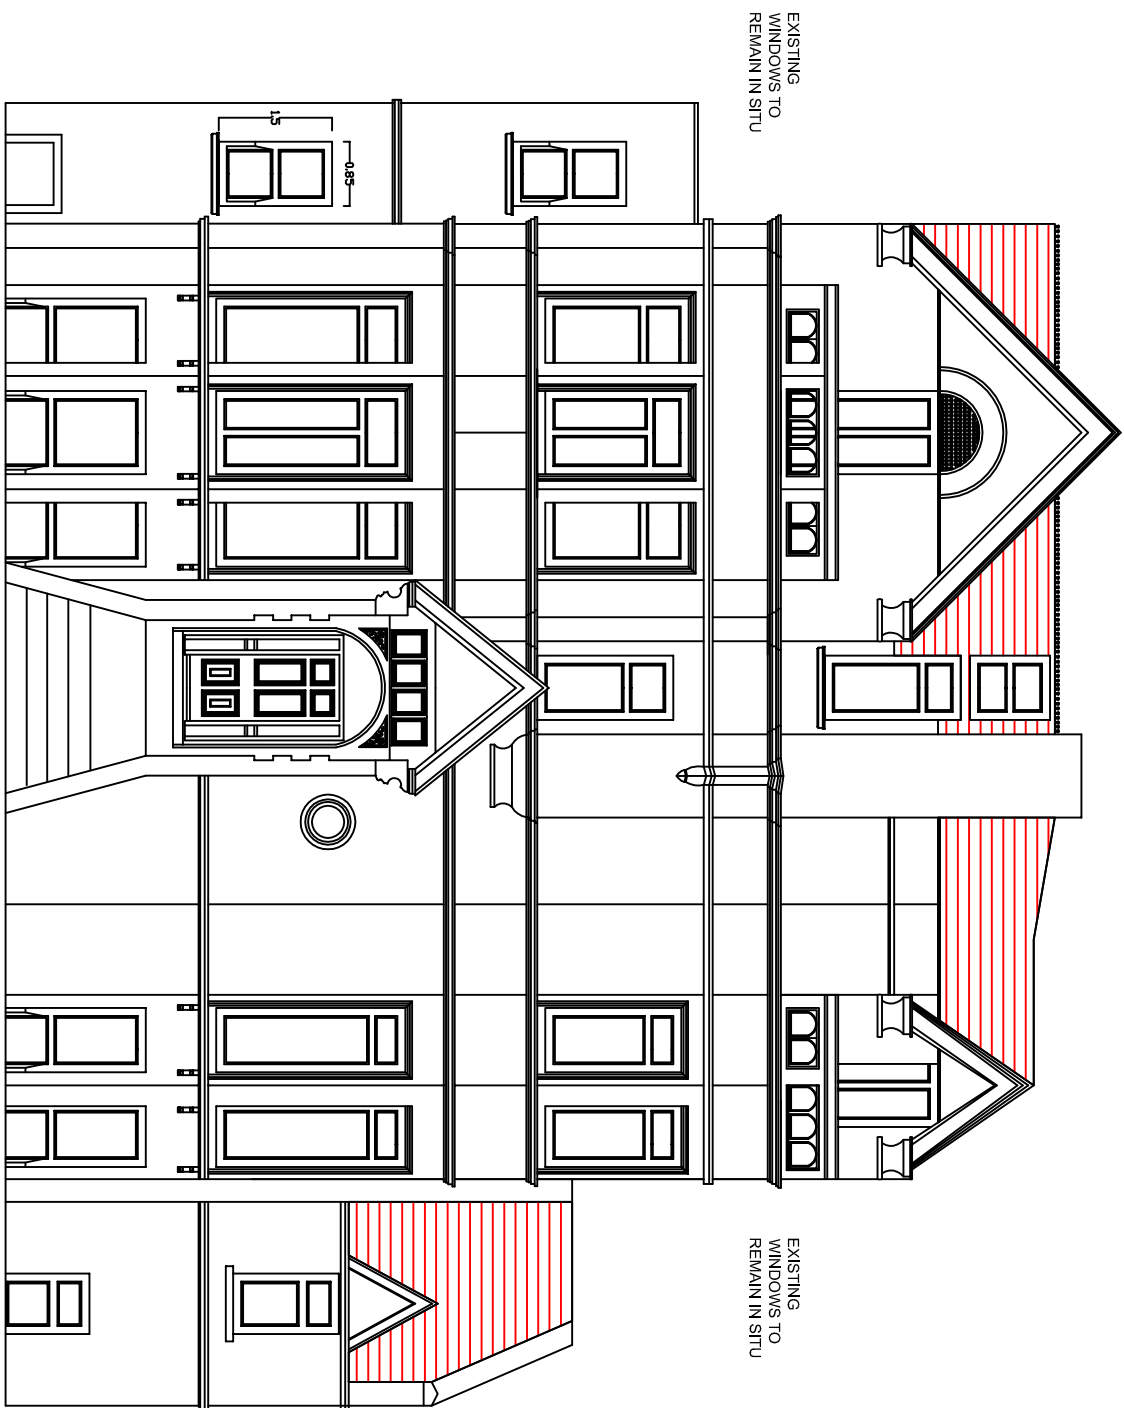

FRONT ELEVATION (Existing)

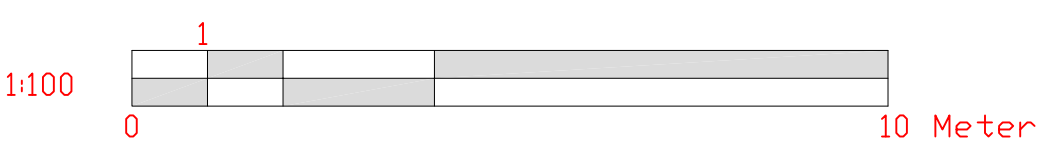

WALKER MANAGEMENT

EMPLOYERS AGENTS & PROJECT MANAGERS
LION HOUSE, 242 BALLARDS LANE
LONDON N12 0EP
TEL: 020 8446 5337
E-MAIL: wm@walkermanagement.co.uk

TITLE EXISTING ELEVATIONS- FRONT		
PROJECT 53 Eton Avenue		
CLIENT GENESIS HOUSING / KIER		
SCALE: 1:100 CAD FILE: 2954 DATE: 21.04.17 DRAWN BY: RBM CHECKED:		
PROJECT NO. 2954	DRAWING NO. WM/02	REVISION 01