


Notes:


EXISTING TIMBER WINDOWS TO BE REPLACED

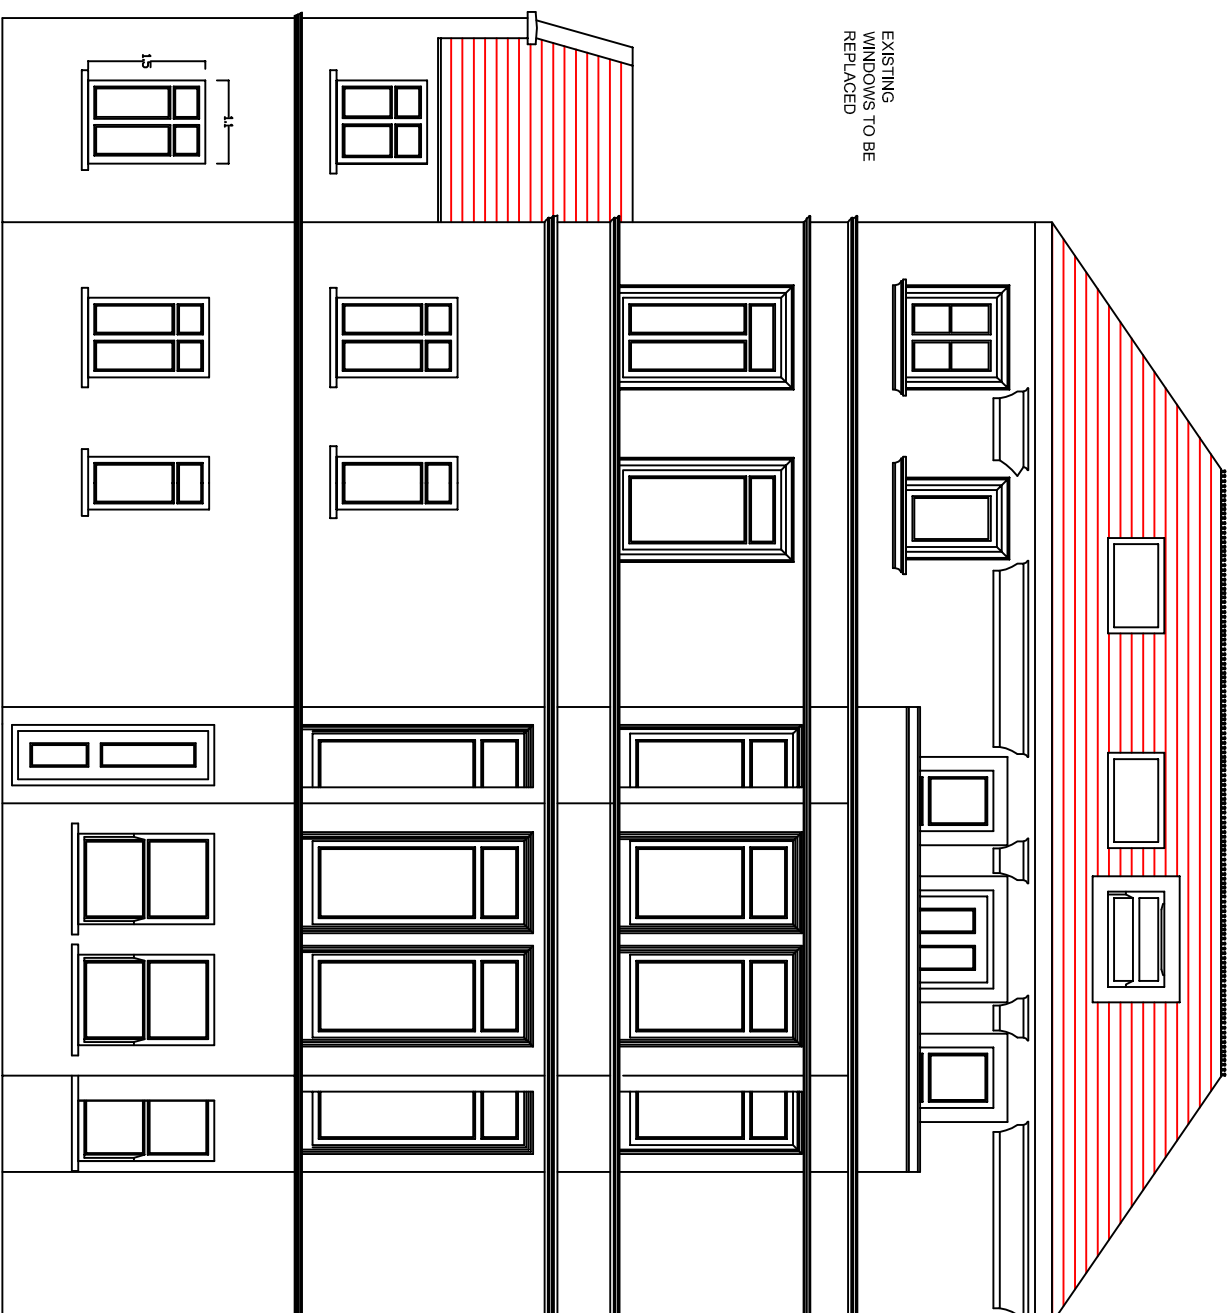

EXISTING
WINDOWS TO BE
REPLACED

EXISTING
WINDOWS TO BE
REPLACED

REAR ELEVATION (Existing)

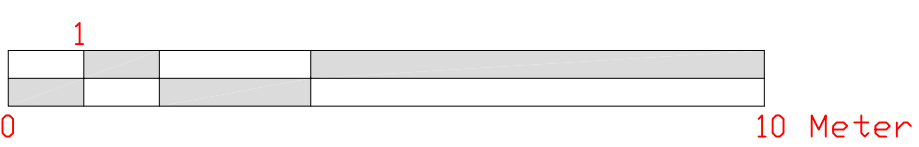

WALKER MANAGEMENT

EMPLOYER'S AGENTS & PROJECT MANAGERS

LION HOUSE, 242 BALLARDS LANE

LONDON N12 0EP

TEL: 020 8446 5537

E-MAIL: WM@WALKERMAN.CO.UK

TITLE
EXISTING ELEVATIONS- REAR

PROJECT
53 Eton Avenue

CLIENT
GENESIS HOUSING / KIER

SCALE: 1:100
CAD FILE: 2954
DATE: 21.04.17
DRAWN BY: RBM
CHECKED:

PROJECT NO.
2954

DRAWING NO.
2954/MM/03

REVISION