

Notes:

**WALKER MANAGEMENT**

EMPLOYER'S AGENTS & PROJECT MANAGERS

LION HOUSE, 242 BALLARDS LANE  
LONDON N12 0EP  
TEL: 020 8446 5537

E-MAIL: [WM@WALKERMAN.CO.UK](mailto:WM@WALKERMAN.CO.UK)

TITLE  
LOCATION AND BLOCK PLAN


PROJECT  
8 CUBITT STREET, LONDON, WC1X 0PF

CLIENT  
GENESIS HOUSING / KIER

SCALE: AS IDENTIFIED  
CAD FILE: 3239  
DATE: 05.12.16  
DRAWN BY: AG  
CHECKED:

PROJECT NO.	DRAWING NO.	REVISION
3239	3239 / WM / 01	

NOTE:  
- All dimensions in this drawings are metric.

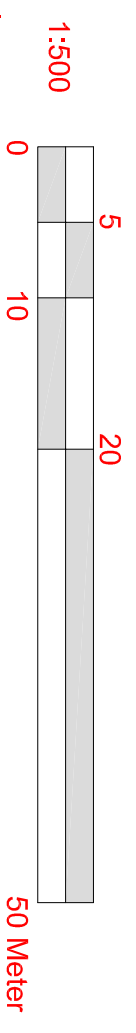

SITE PLAN Scale: 1:500