





SITE PLAN Scale: 1:500

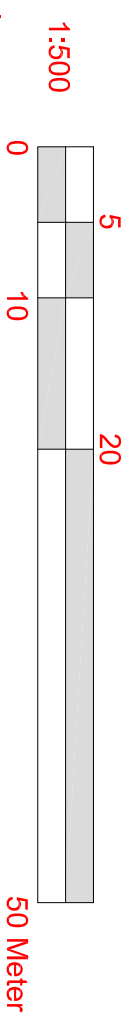

NOTE:
- All dimensions in this drawings are metric.

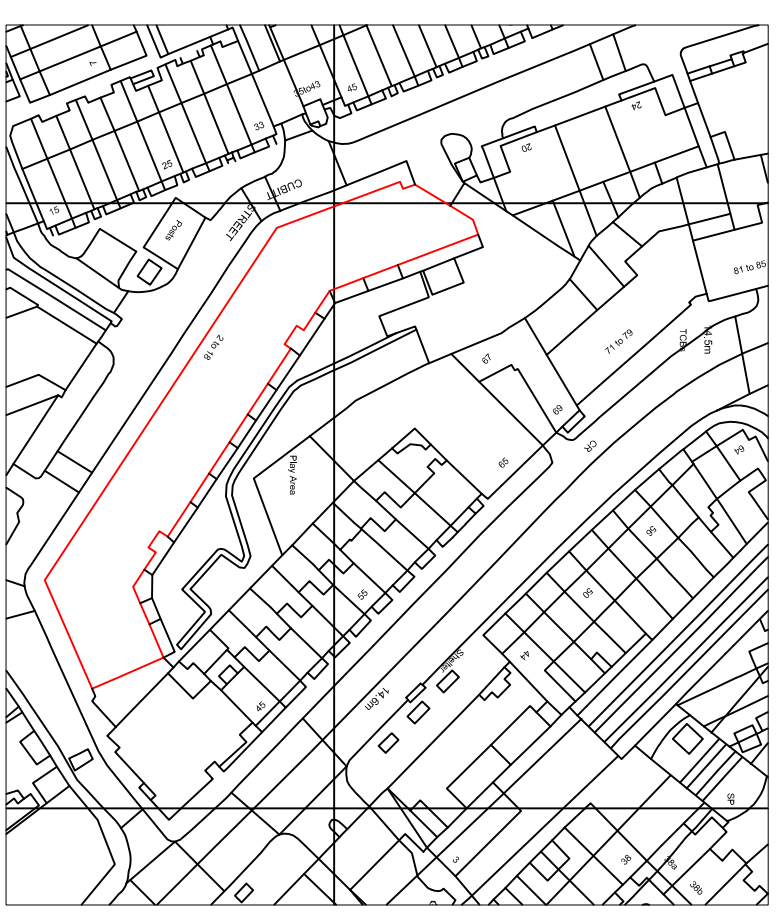

LOCATION PLAN Scale: 1:1250

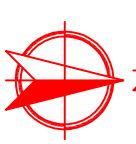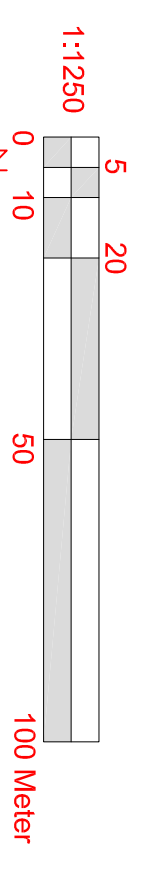

Notes:

WALKER MANAGEMENT

EMPLOYER'S AGENTS & PROJECT MANAGERS
LION HOUSE, 242 BALLARDS LANE
LONDON N12 0EP
TEL: 020 8446 5537

E-MAIL: WM@WALKERMAN.CO.UK

TITLE
LOCATION AND BLOCK PLAN

PROJECT
12 CUBITT STREET, LONDON. WC1X 0PF

CLIENT
GENESIS HOUSING / KIER

SCALE: AS IDENTIFIED
CAD FILE: 3239
DATE: 05.12.16
DRAWN BY: AG
CHECKED:

PROJECT NO.	3239	DRAWING NO.	3239 / WM / 01	REVISION
-------------	------	-------------	----------------	----------