

Notes:

WALKER MANAGEMENT

EMPLOYER'S AGENTS & PROJECT MANAGERS

LION HOUSE, 242 BALLARDS LANE
LONDON N12 0EP
TEL: 020 8446 5537

E-MAIL: WM@WALKERMAN.CO.UK

TITLE

LOCATION AND BLOCK PLAN

PROJECT

16 CUBITT STREET, LONDON. WC1X 0PF

CLIENT


GENESIS HOUSING / KIER

SCALE: AS IDENTIFIED

CAD FILE: 3239
DATE: 05.12.16
DRAWN BY: AG
CHECKED:

PROJECT NO.	DRAWING NO.	REVISION
3239	3239 / WM / 01	

NOTE:
- All dimensions in this drawings are metric.

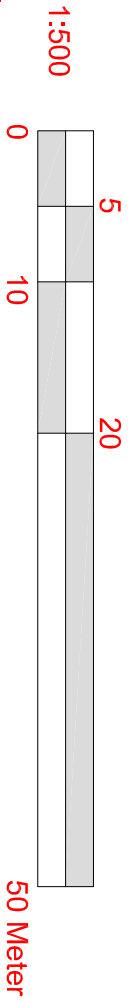

SITE PLAN Scale: 1:500