

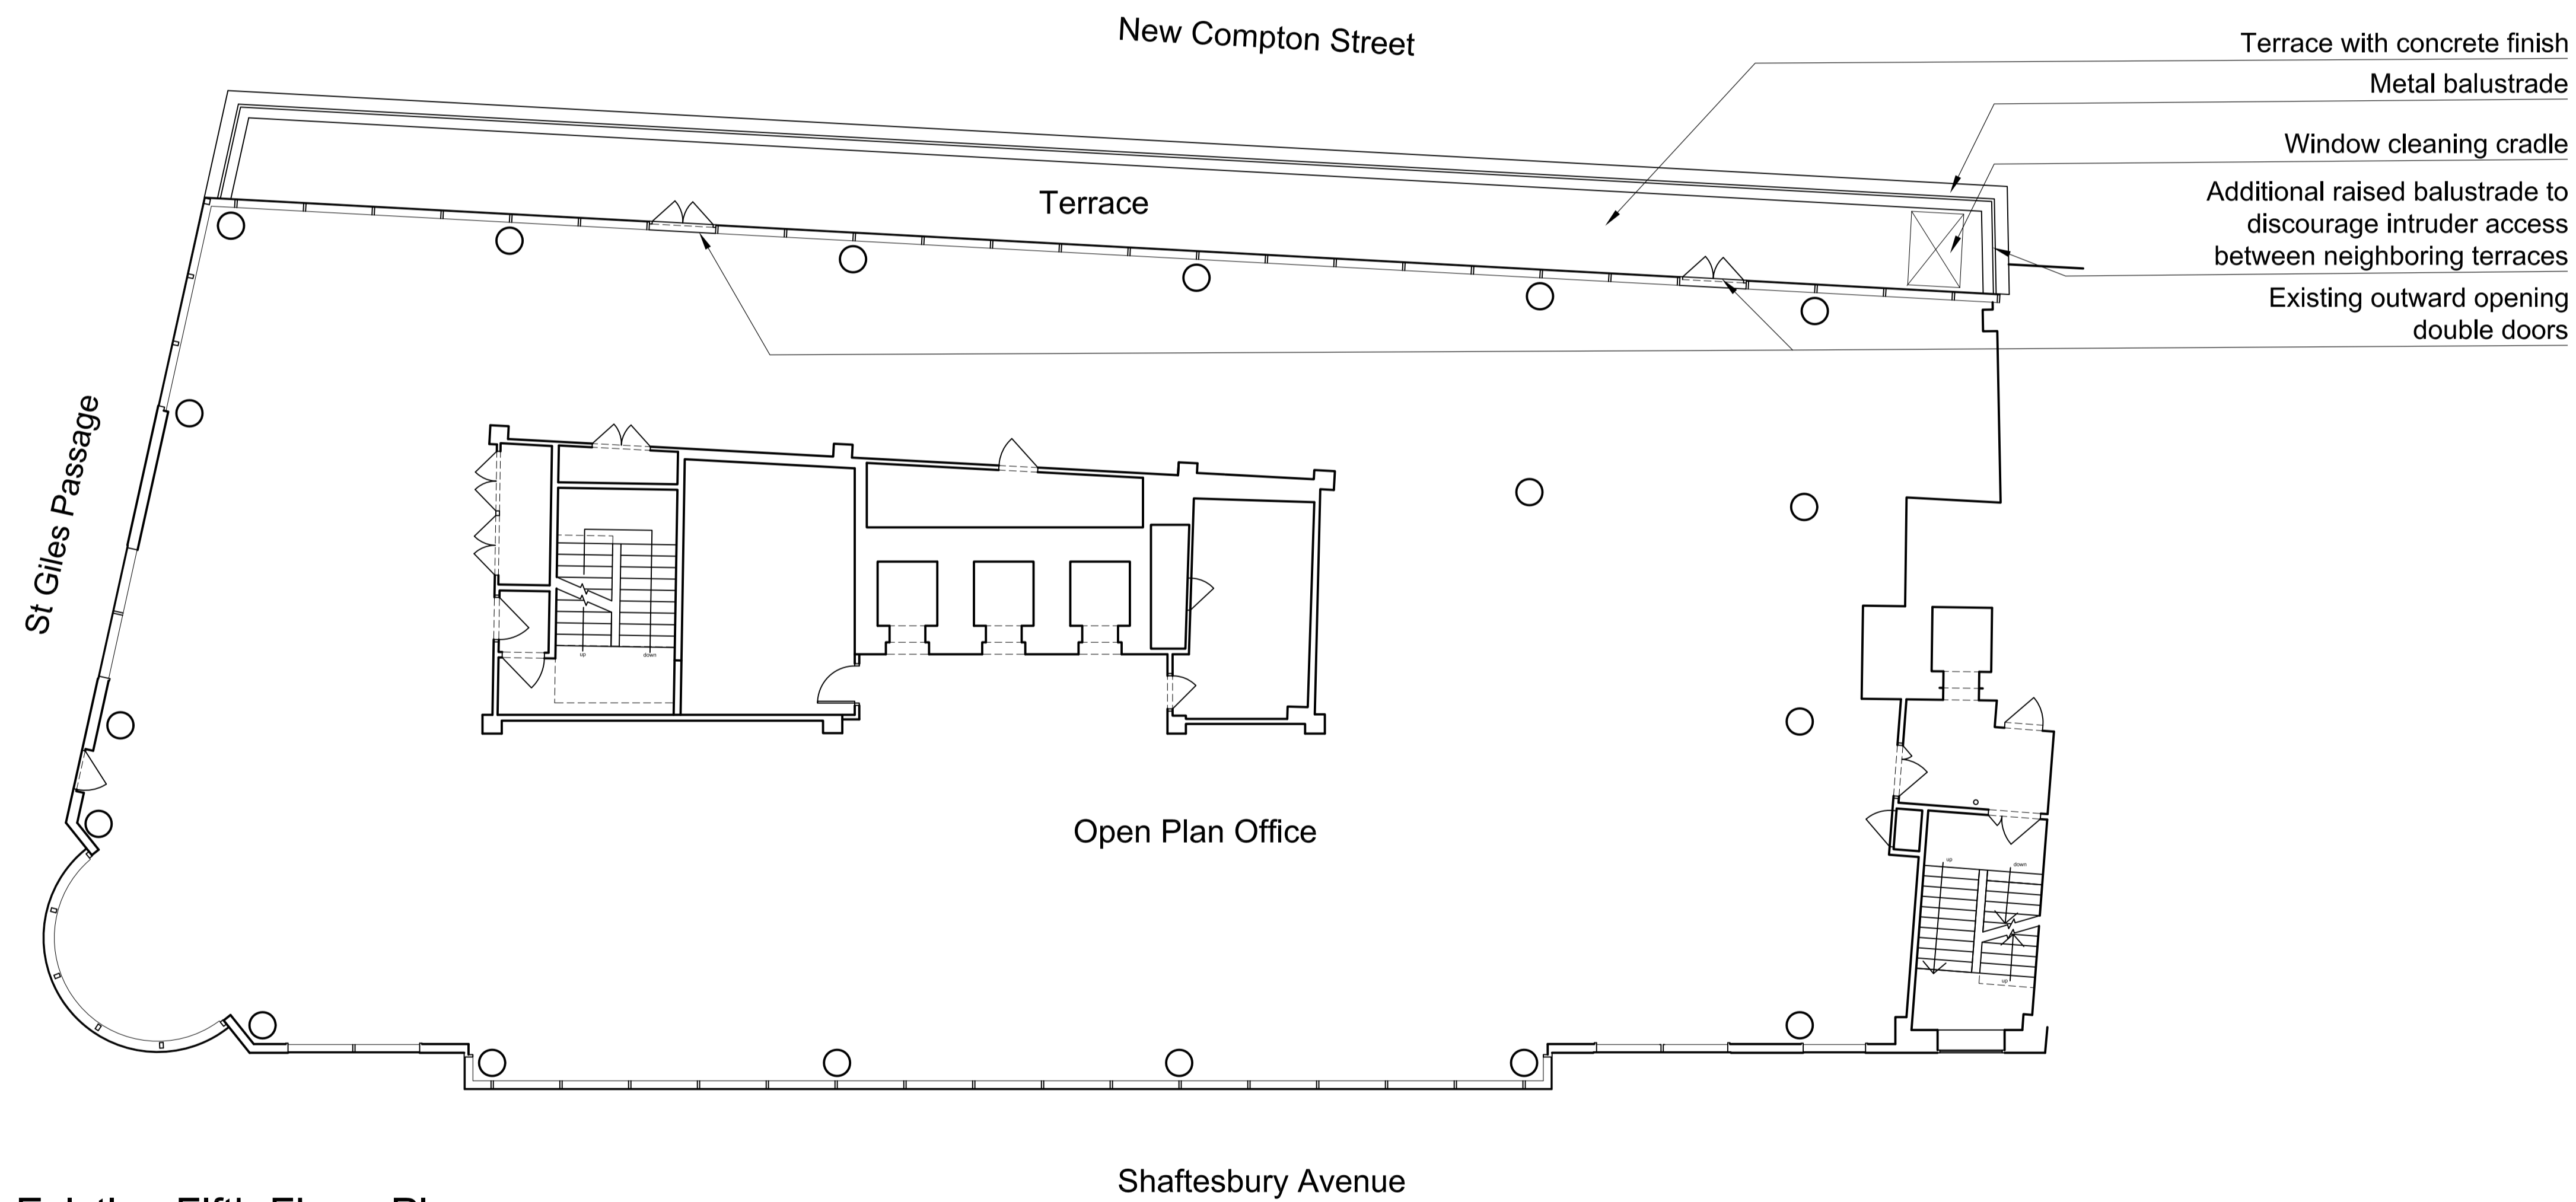


version	date	author	version notes
P1	As dwg	As dwg	Initial issue

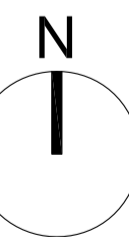

**01 Existing Fifth Floor Plan**  
Scale 1:100

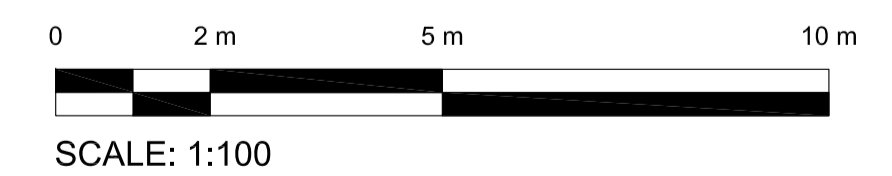

status **PLANNING**



project **1515 - Levels 5 & 6, 151 Shaftesbury Avenue WC2H**

title **Existing Fifth Floor Plan**

scale 1:100 @ A1 date 04.04.17 author SC job no. 1515-D0-105 ver. P1

DO NOT SCALE FROM THIS DRAWING: Verify all dimensions on site  
© Orbit Architects 83 Blackfriars Road, London SE1 8HA t. 020 7593 3380 w. www.orbitarchitects.com e. info@orbitarchitects.com