




Revision	Date	Drawn	Details
-	-/16	AS	-
-	15/03/17	AS	PRELIMINARY ISSUE
A	25/04/17	AS	CLD Application

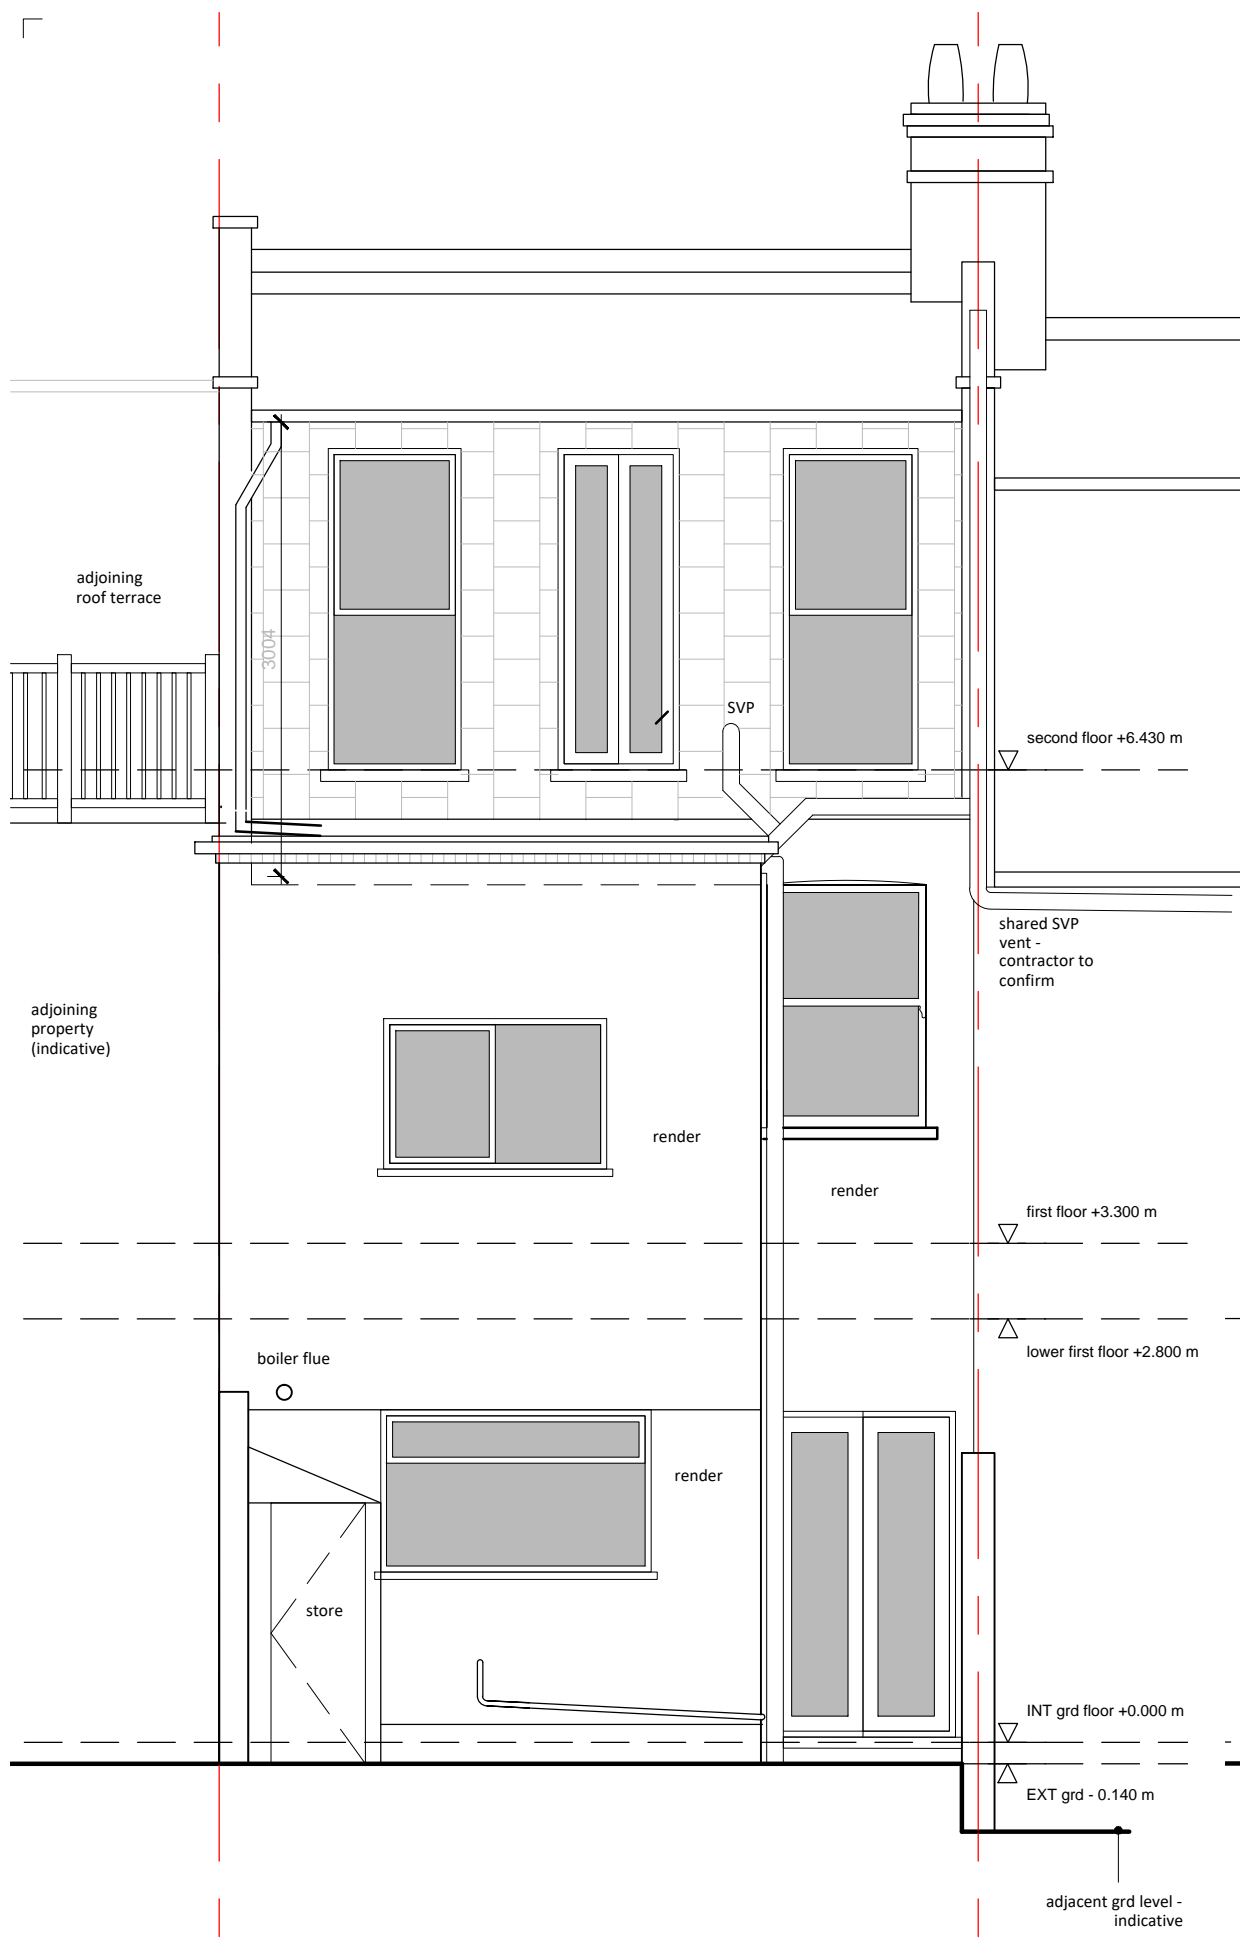

REAR ELEVATION - EXISTING

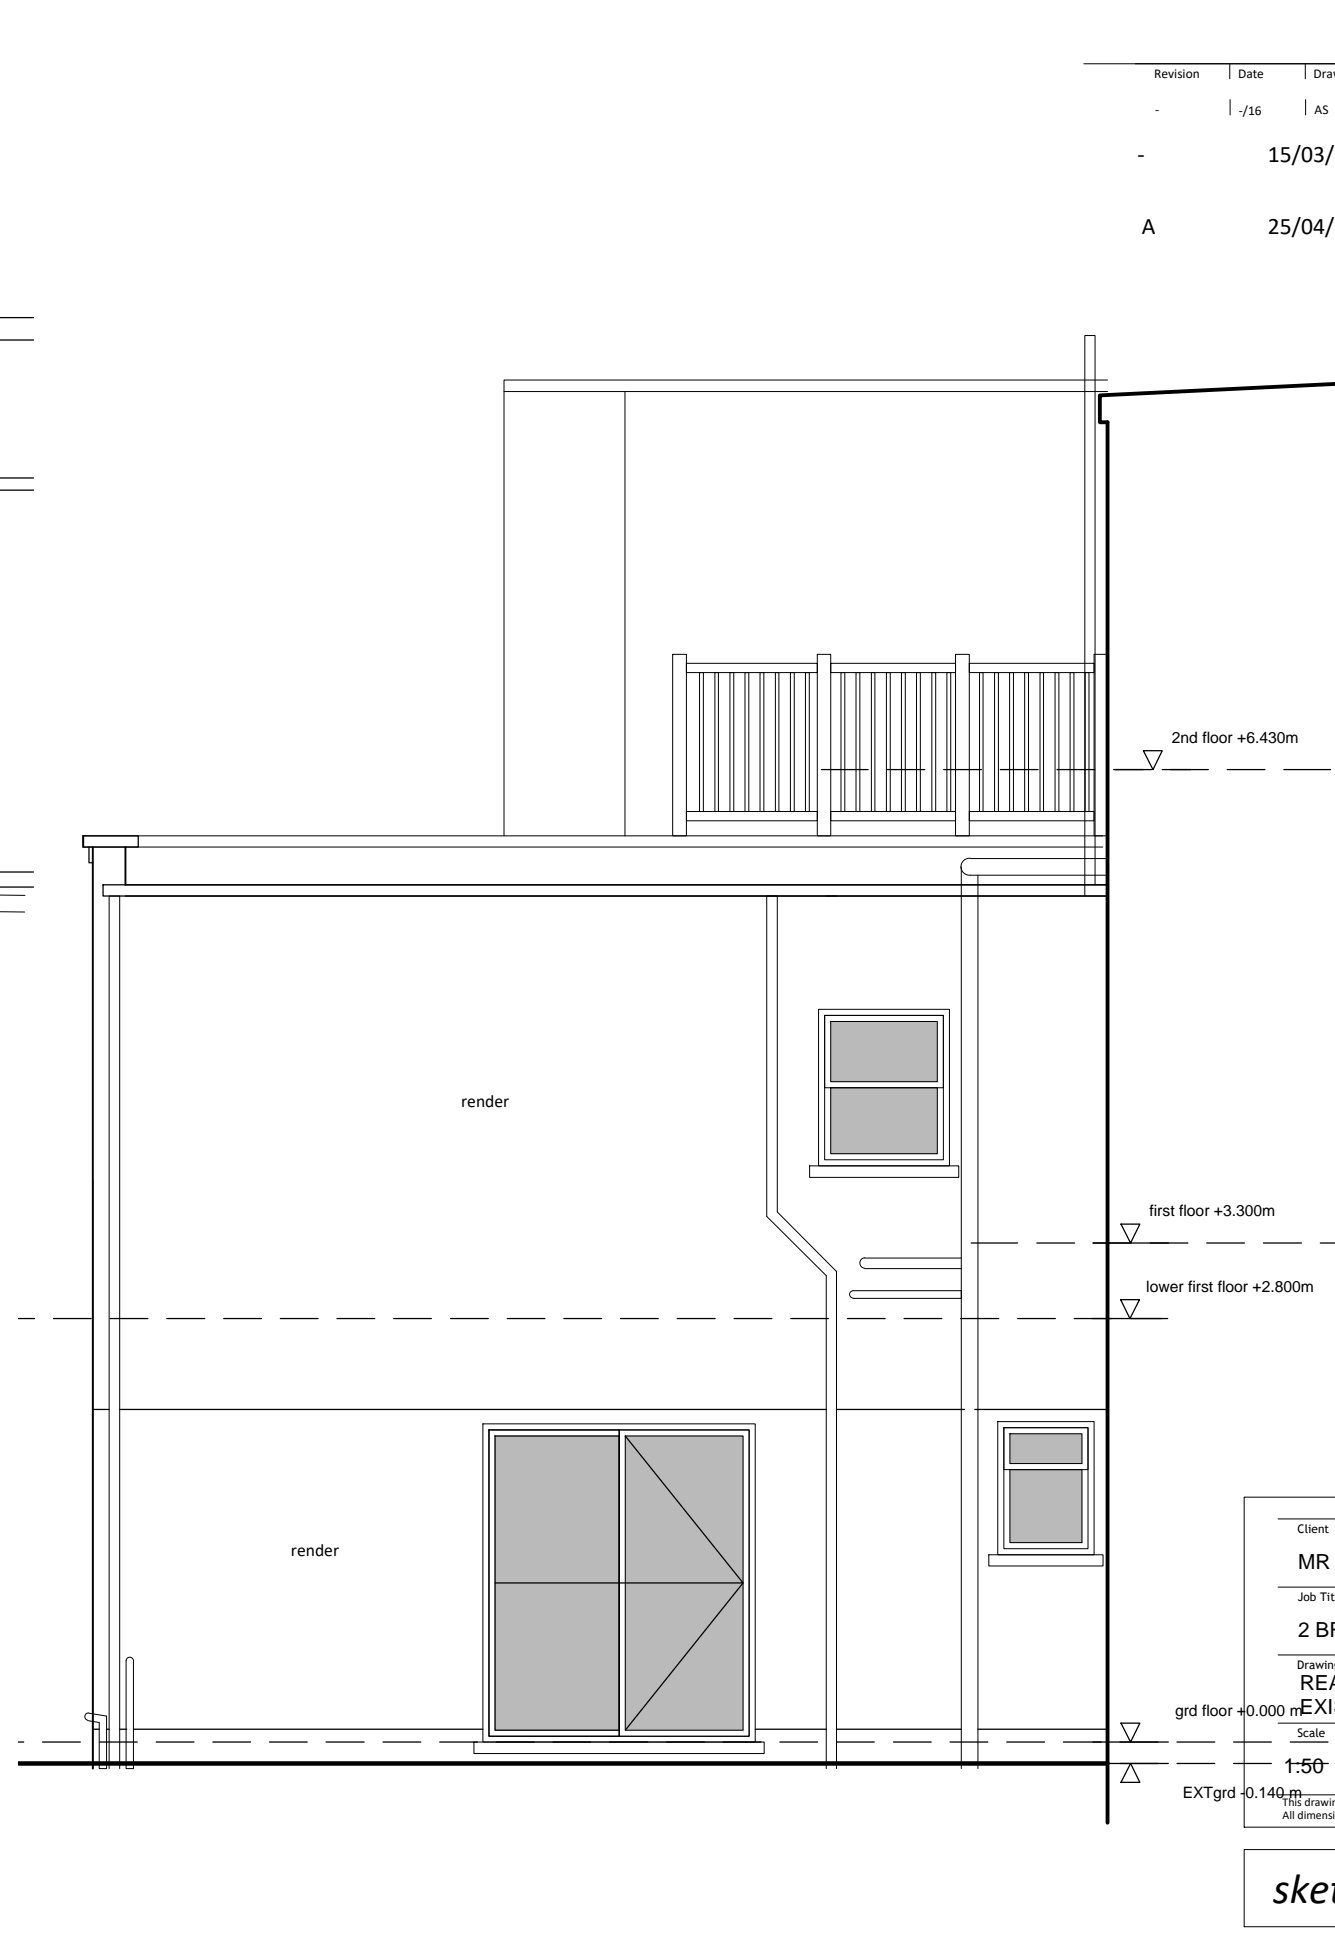

SIDE ELEVATION - EXISTING

 

Client			
MR & MRS SMITH			
Job Title			
2 BROOMSLEIGH STREET, NW6 1QW			
Drawing Title			
REAR & SIDE ELEVATION			
EXISTING			
Scale	Date	Drawn	Drawing Number
1:50	3/17	AS	002 A3 122 A

This drawing is copyright and should not be used without consent. All dimensions are to be verified on site, and must not be scaled from this drawing

**sketch ARCHITECTURE**

Registered address:  
 37 Moring Road, London SW17 8DN  
 Tel: +44 7411393199  
 email: as@sketcharchitecture.co.uk  
 web: in progress