



| | | | |
|---|----------|----|-------------------|
| - | 15/03/17 | AS | PRELIMINARY ISSUE |
| A | 25/04/17 | AS | CLD Application |

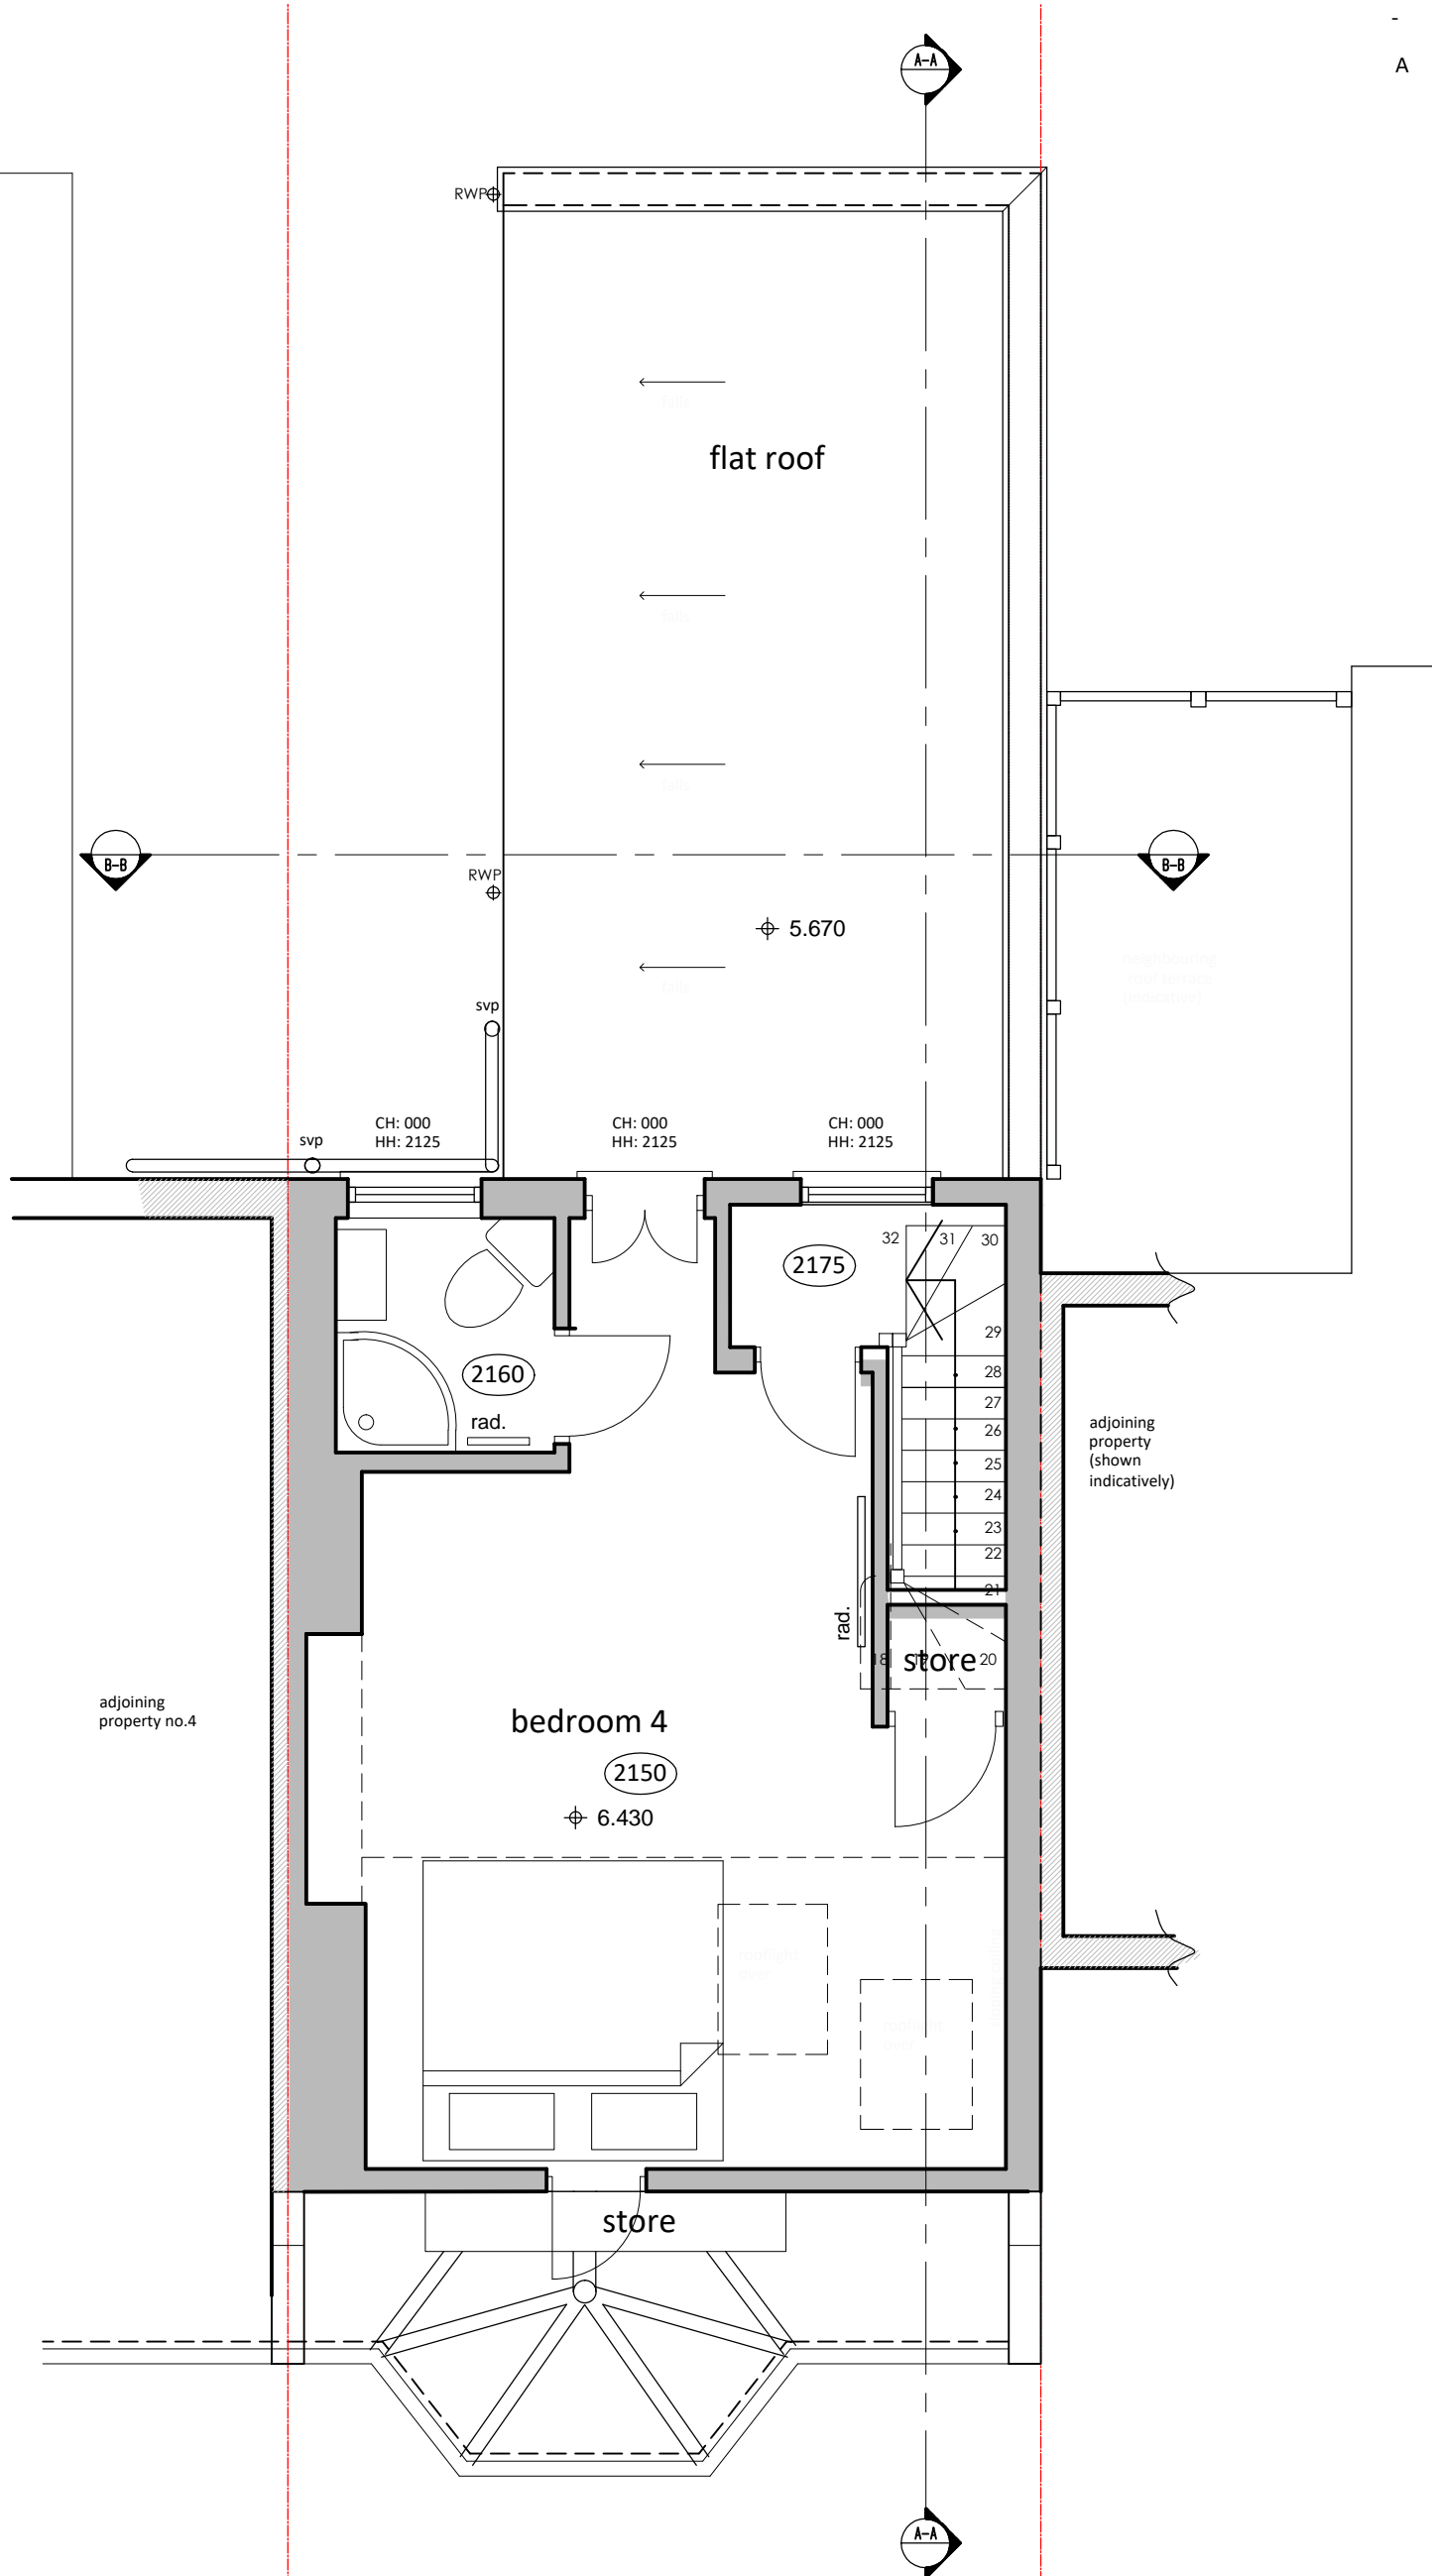

Scale 1:50
0 1 2M

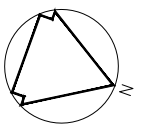

| | | | |
|--|-------|-------|----------------|
| Client | | | |
| MR & MRS SMITH | | | |
| Job Title | | | |
| 2 BROOMSLEIGH STREET, NW6 1QW | | | |
| Drawing Title | | | |
| SECOND FLOOR PLAN EXISTING | | | |
| Scale | Date | Drawn | Drawing Number |
| 1:50 | 03/17 | AS | 002 A3 112 A |
| This drawing is copyright and should not be used without consent. All dimensions are to be verified on site, and must not be scaled from this drawing | | | |

sketch ARCHITECTURE

Registered address:
37 Moring Road, London SW17 8DN
Tel: +44 7411393199
email: as@sketcharchitecture.co.uk
web: in progress

SECOND FLOOR PLAN - EXISTING