



-	15/03/17	AS	PRELIMINARY ISSUE
A	25/04/17	AS	CLD Application

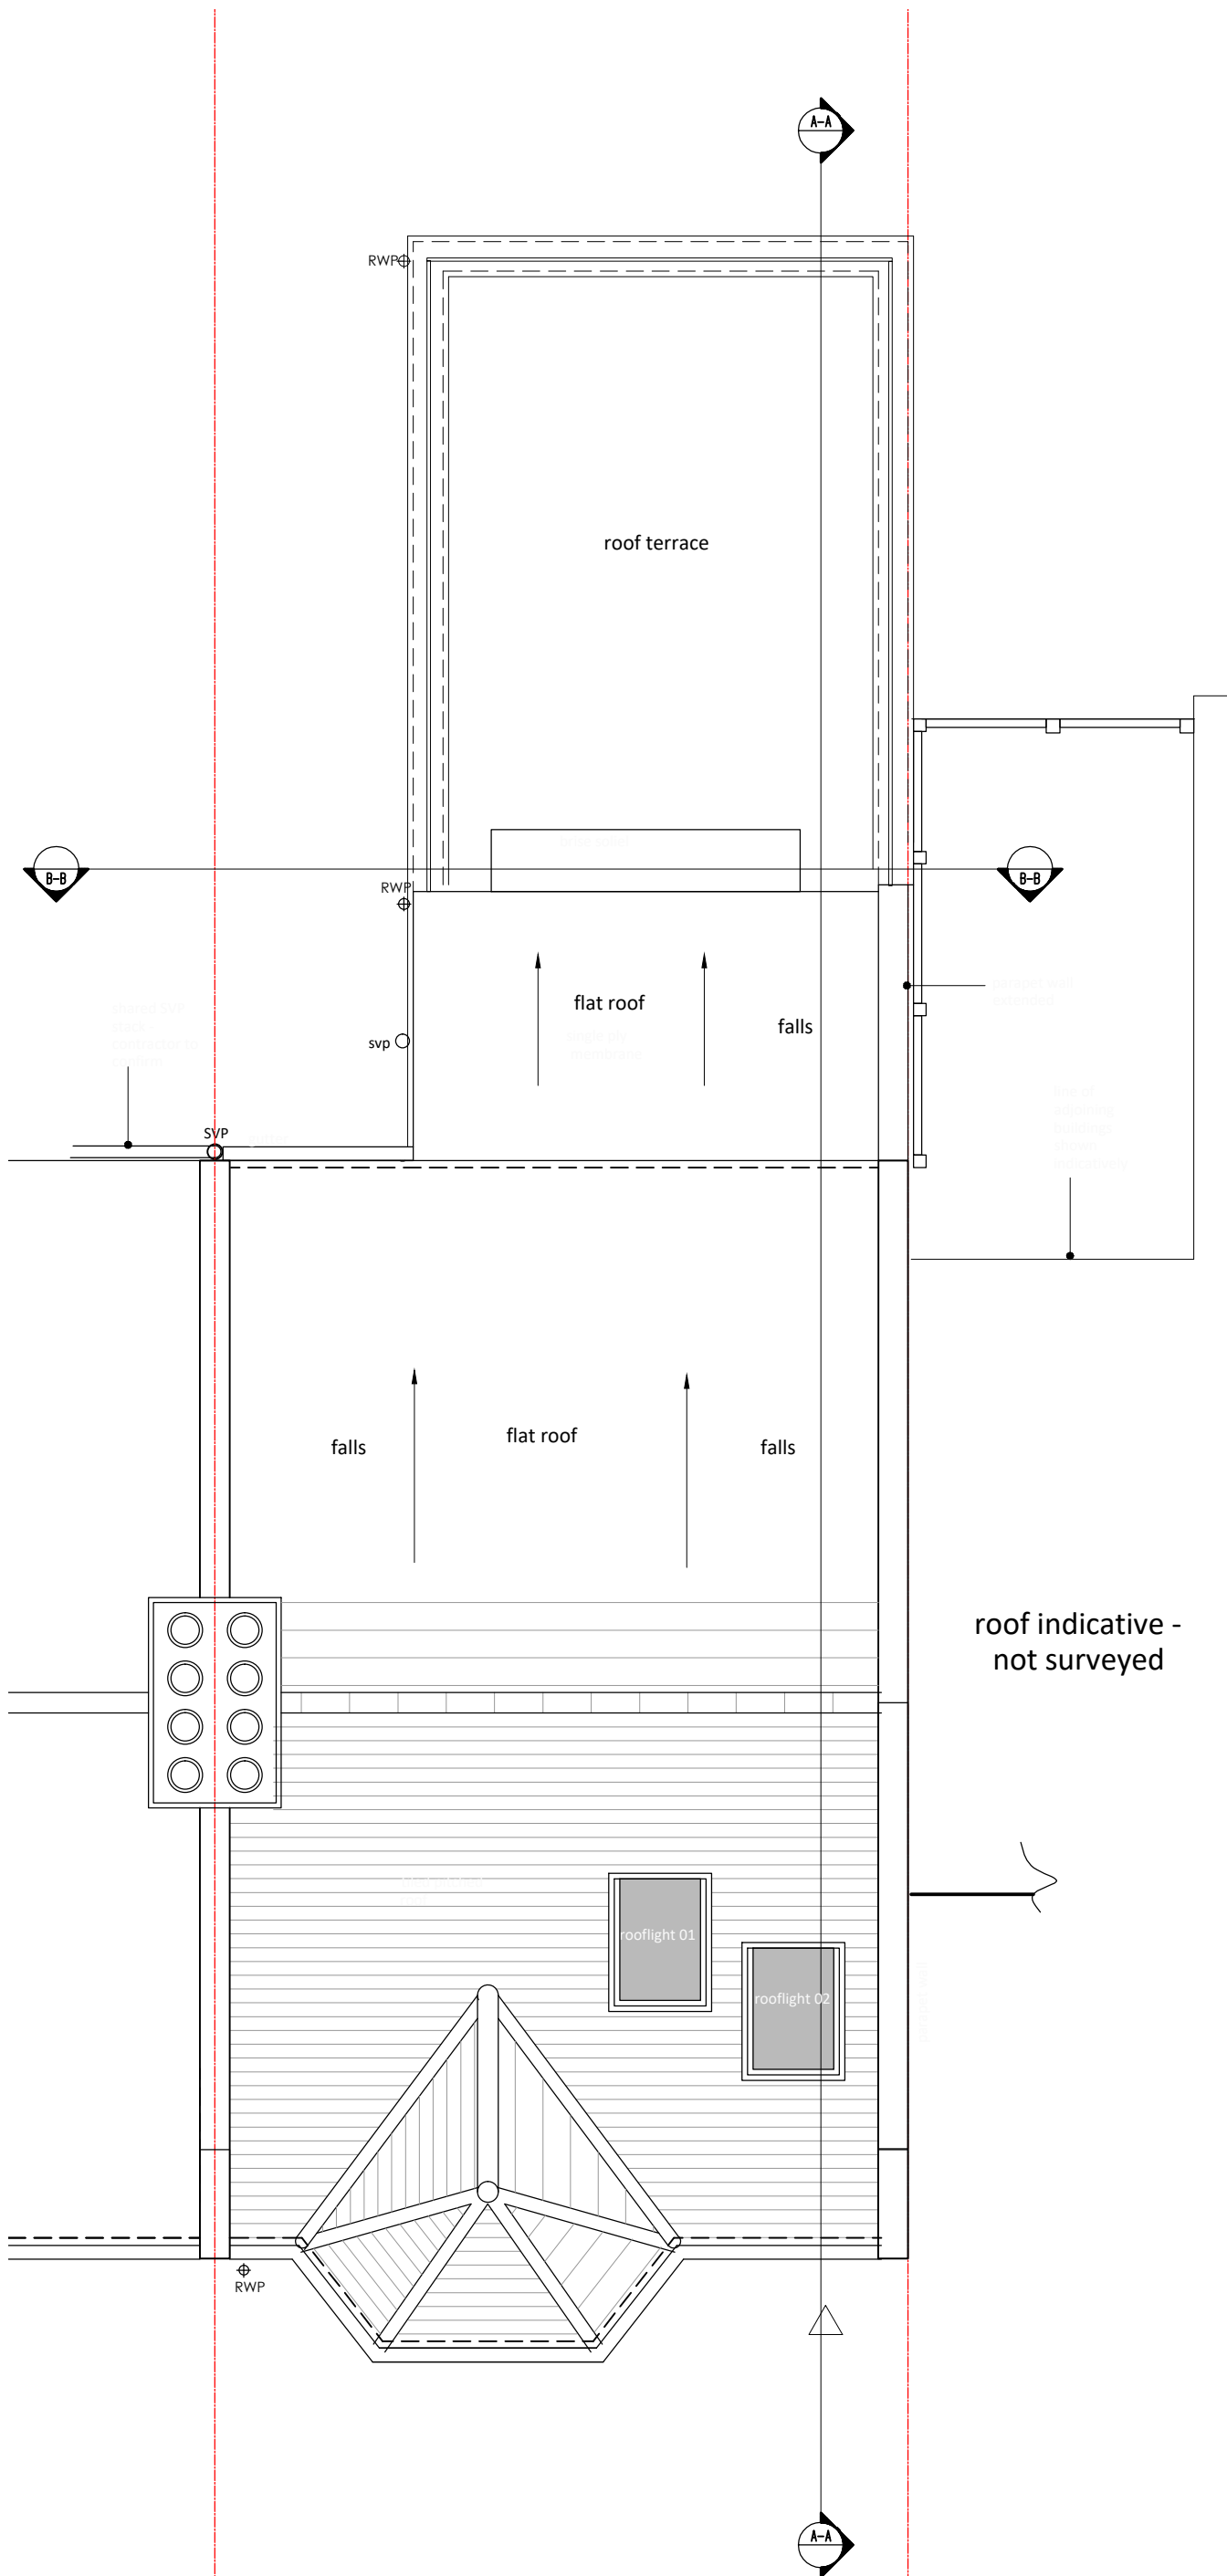

refer to approved
scheme PL/8700825/

Scale 1:50
0 1 2M

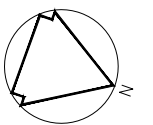

Client			
MR & MRS SMITH			
Job Title			
2 BROOMSLEIGH STREET, NW6 1QW			
Drawing Title			
ROOF PLAN PROPOSED			
Scale	Date	Drawn	Drawing Number
1:50	04/17	AS	002 A3 313 A
<small>This drawing is copyright and should not be used without consent. All dimensions are to be verified on site, and must not be scaled from this drawing</small>			

sketch ARCHITECTURE

Registered address:
37 Moring Road, London SW17 8DN
Tel: +44 7411393199
email: as@sketcharchitecture.co.uk
web: in progress

ROOF PLAN - PROPOSED